


## BASEMENT FLOOR - PLAN

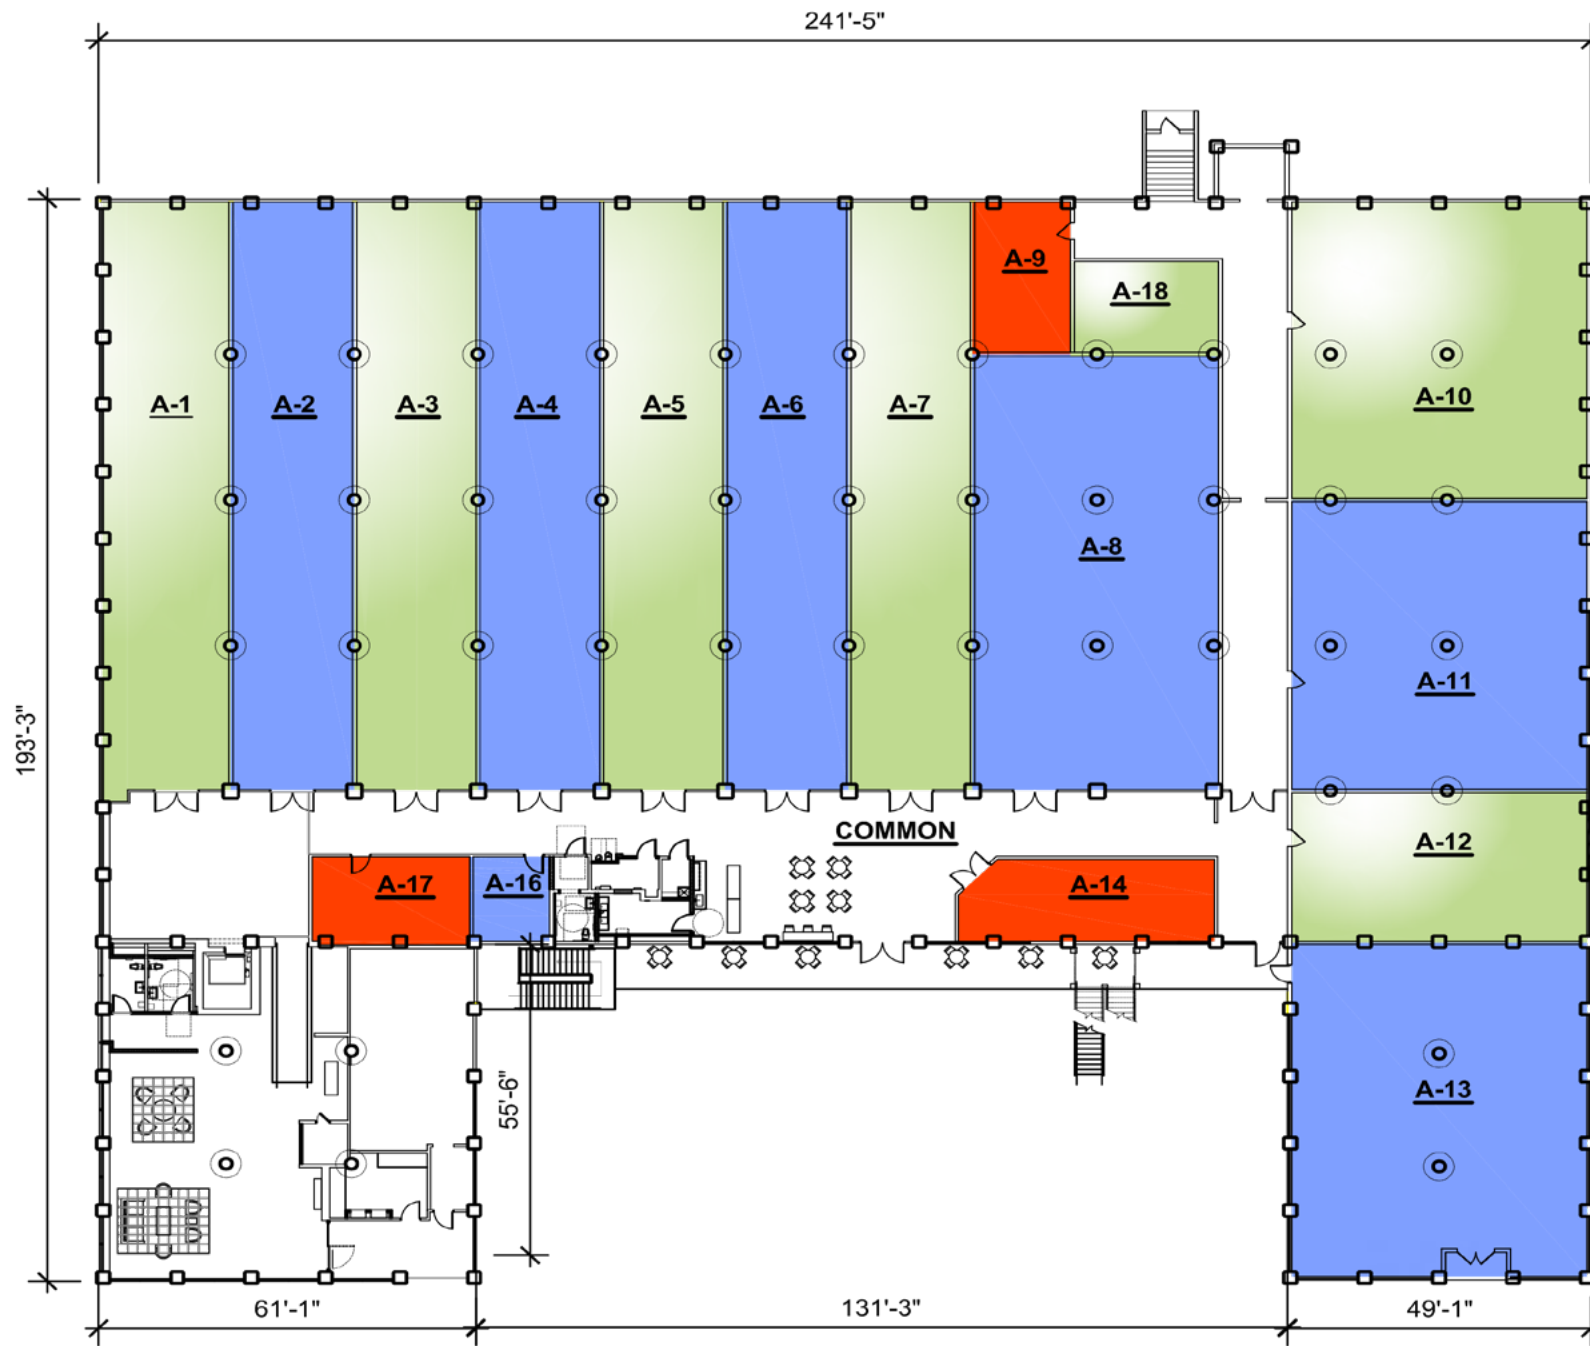

## BASEMENT FLOOR - TENANTS

SUITE A1 - BANGHAM ENGINEERING - 2,553 SF
SUITE A2 - VACANT - 2,451 SF
SUITE A3 - VACANT - 2,451 SF
SUITE A4 - VACANT - 2,451 SF
SUITE A5 - VACANT - 2,451 SF
SUITE A6 - VACANT - 2,451 SF
SUITE A7 - RETINA SPECIALISTS - 2,451 SF
SUITE A8 - VACANT - 3,600
SUITE A9 - VACANT - 501 SF
SUITE A10 - BUILDING WORKROOM - 2,965 SF
SUITE A11 - BUILDING WORKROOM - 2,898 SF
SUITE A12 - VACANT - 1,510 SF
SUITE A13 - VACANT - 3,321 SF
SUITE A14 - ENVIRONMENTAL ACOUSTIC SOLUTIONS - 687 SF
SUITE A16 - MADISON COUNTY SOIL & WATER CONSERVATION DISTRICT - 219 SF
SUITE A17 - HUNTSVILLE SYMPHONY - 467 SF
SUITE A18 - BAGBY ELEVATOR - 464 SF