


FUTURE TENANT 206

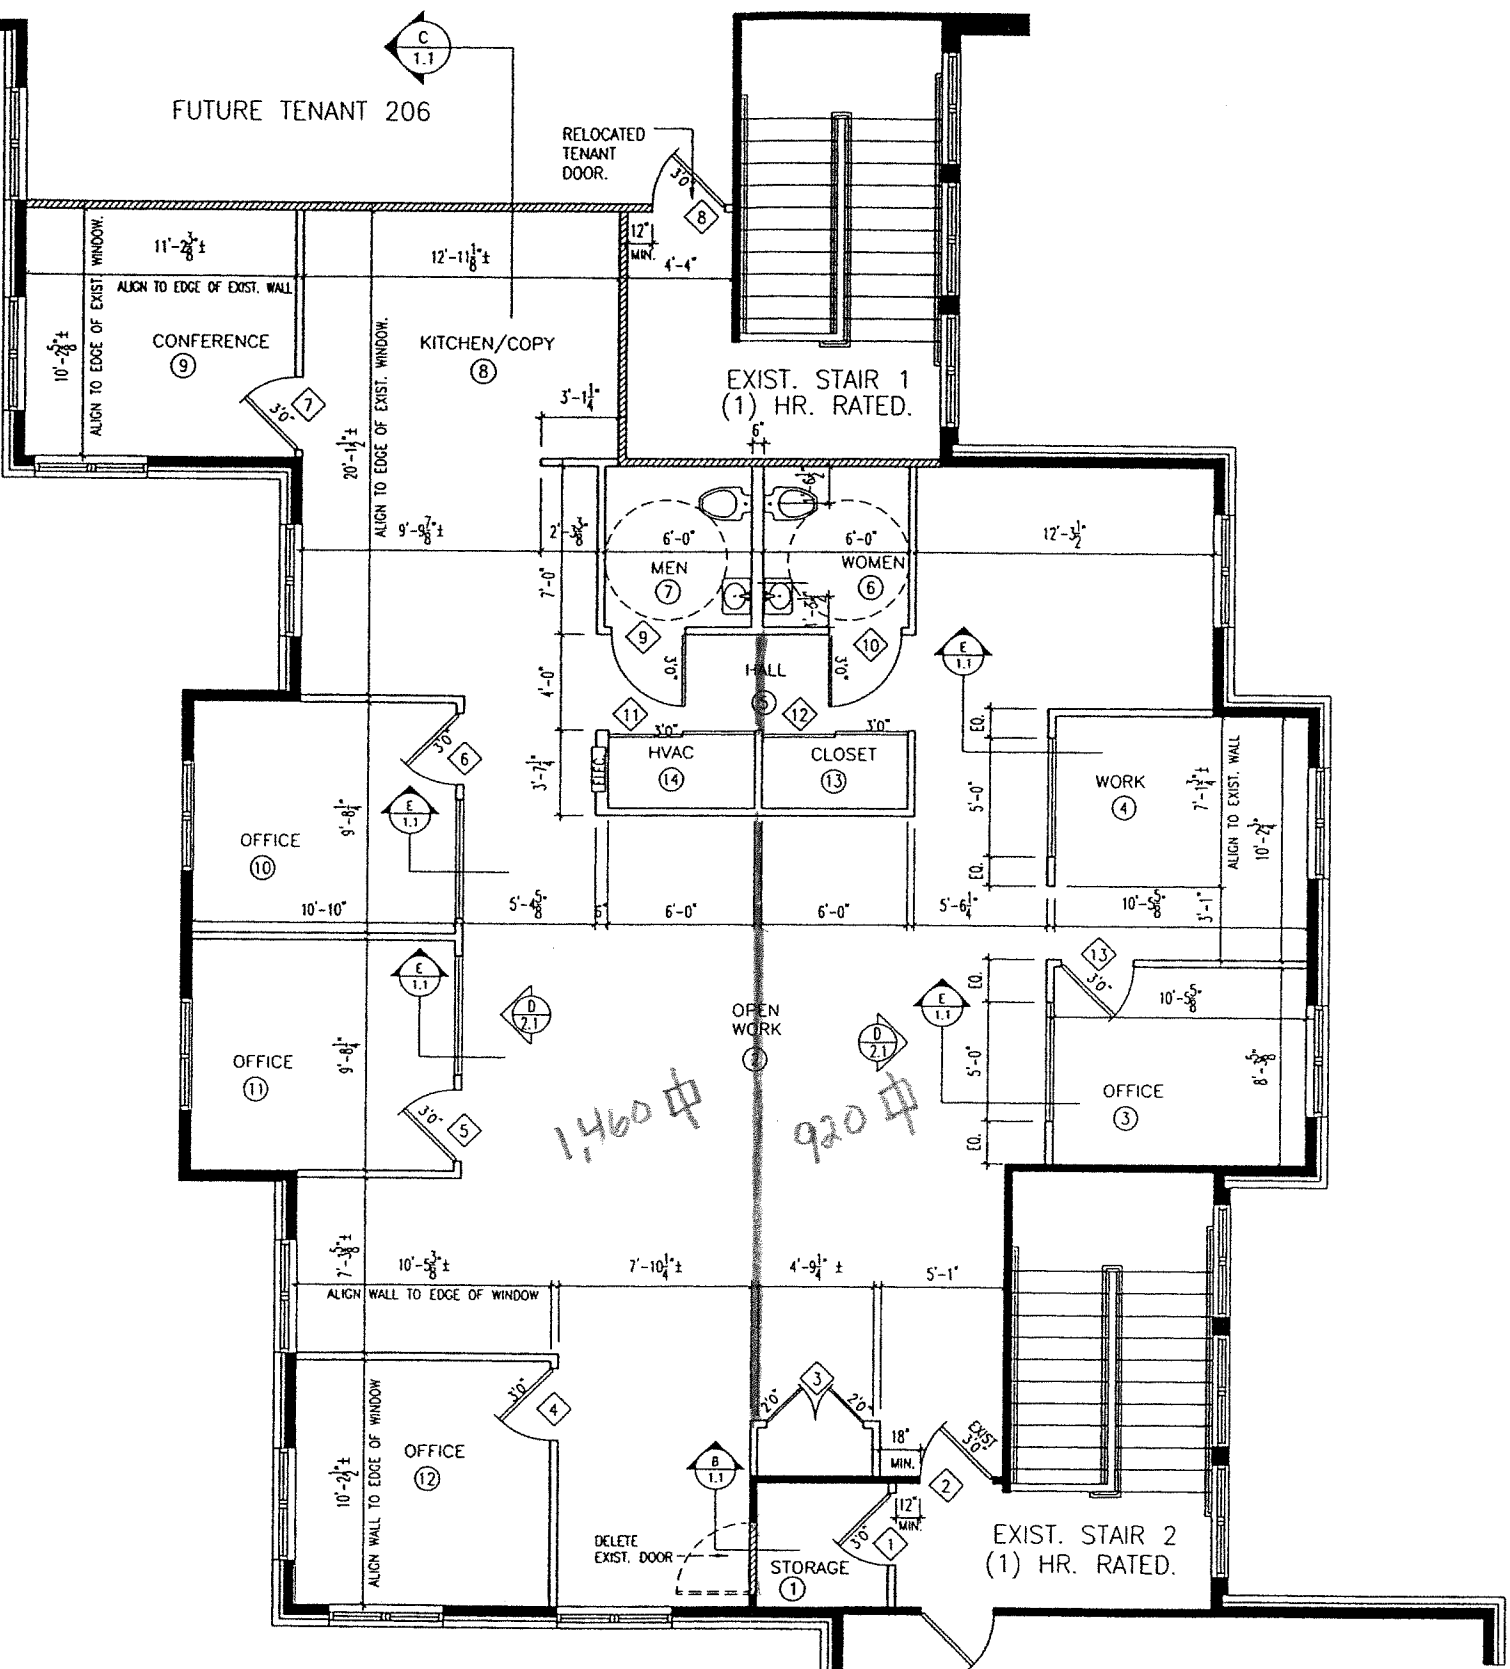

EXIST. TENANT TRIANGLE DEVELOPMENT

<p>Company 1017 Ph: (859)578-4200 All rights reserved. No part of these plans may be reproduced or photocopied, without the written consent of the original owner.</p>	<p>PROJECT/LOCATION: DRES PROPERTY MANAGEMENT SUITE 202 ERLANGER SQUARE 495 ERLANGER RD. ERLANGER KY 41018</p>	<p>SHEET DESCRIPTION: DEMOLITION PLAN FRAMING PLAN</p>		
--	--	--	--	--