



Available for Lease

±1,500 SF - ±7,200 SF

Power Inn Industrial Park

Sacramento

4101-4191 Power Inn Road | Sacramento, CA

Description

Located on Power Inn Road and Belvedere Avenue one half (1/2) mile South of Highway 50.

Property Features

- Immediate Occupancy
- Units with Street Frontage Available
- Office, Warehouse, and Yard Available
- Insulated Warehouse
- Private Restrooms
- Zoned M-1




JACKSON
PROPERTIES

For further information please contact us at (916) 381-8113 or jacksonprop.com

Broker participation is invited.

The information herein is provided from reliable sources; however, Jackson Properties, Inc. assumes no liability for accuracy. The individual broker or user should confirm the physical information for themselves. Prices subject to change without notice.

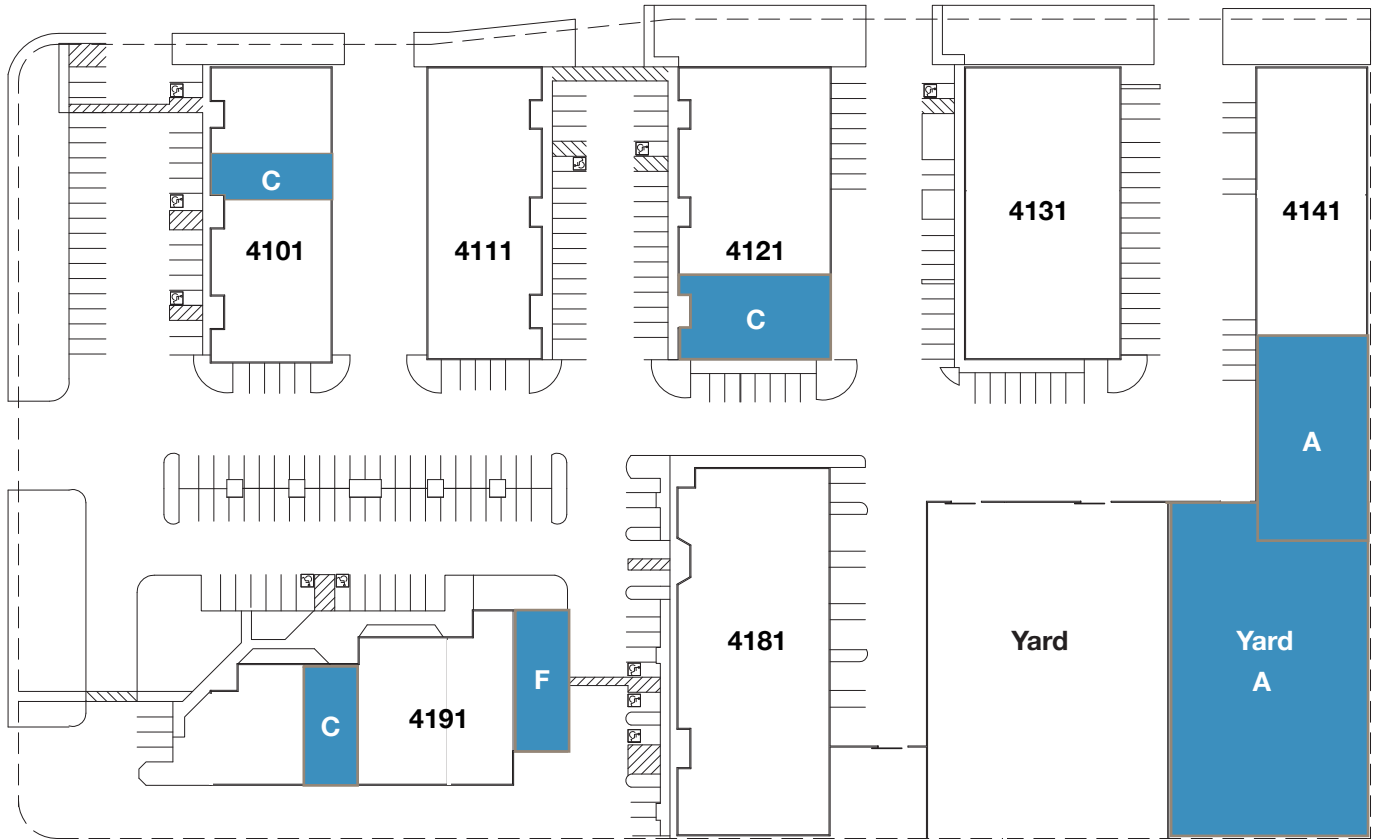

4101-4191 Power Inn Road Sacramento

Available Units	Total Size	Warehouse Size	Office Size	Yard	Monthly Rent
4101 Power Inn Road, Suite C	±1,500 SF	±895 SF	±605 SF	None	\$1,650.00 NNN
4191 Power Inn Road, Suite F	±1,600 SF	0	±1,600 SF	None	\$1,600.00 NNN
4191 Power Inn Road, Suite C	±2,262 SF	±600 SF	±1,662 SF	None	\$1,925.00 NNN
4121 Power Inn Road, Suite C	±3,965 SF	±3,550 SF	±415 SF	None	\$2,575.00 NNN
4141 Power Inn Road, Suite A & Yard	±7,200 SF	±6,608 SF	±592 SF	±19,030 SF	\$6,050.00 NNN



JACKSON
PROPERTIES

For further information please contact us at (916) 381-8113 or jacksonprop.com


Broker participation is invited.

The information herein is provided from reliable sources; however, Jackson Properties, Inc. assumes no liability for accuracy. The individual broker or user should confirm the physical information for themselves. Prices subject to change without notice. Disclaimer for 3-5 lease rate.



Sacramento Industrial

4101-4191 Power Inn Rd | Sacramento, CA

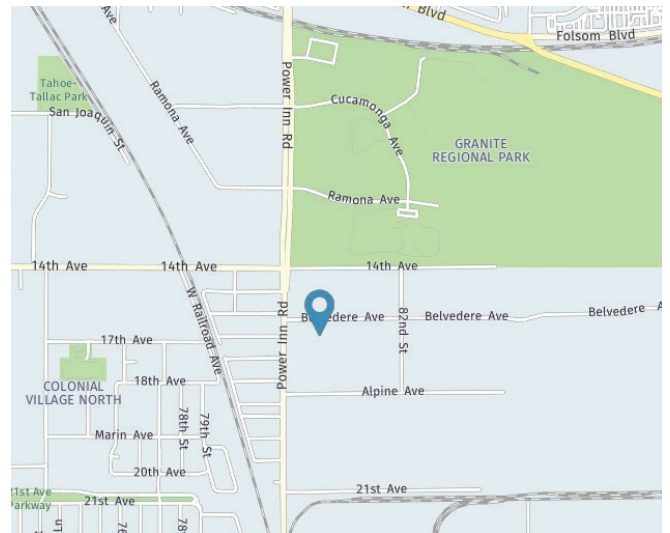


JACKSON
PROPERTIES

For further information please contact us at (916) 381-8113 or jacksonprop.com

4101 Power Inn Road, Sacramento

Suite C ±1,500 SF

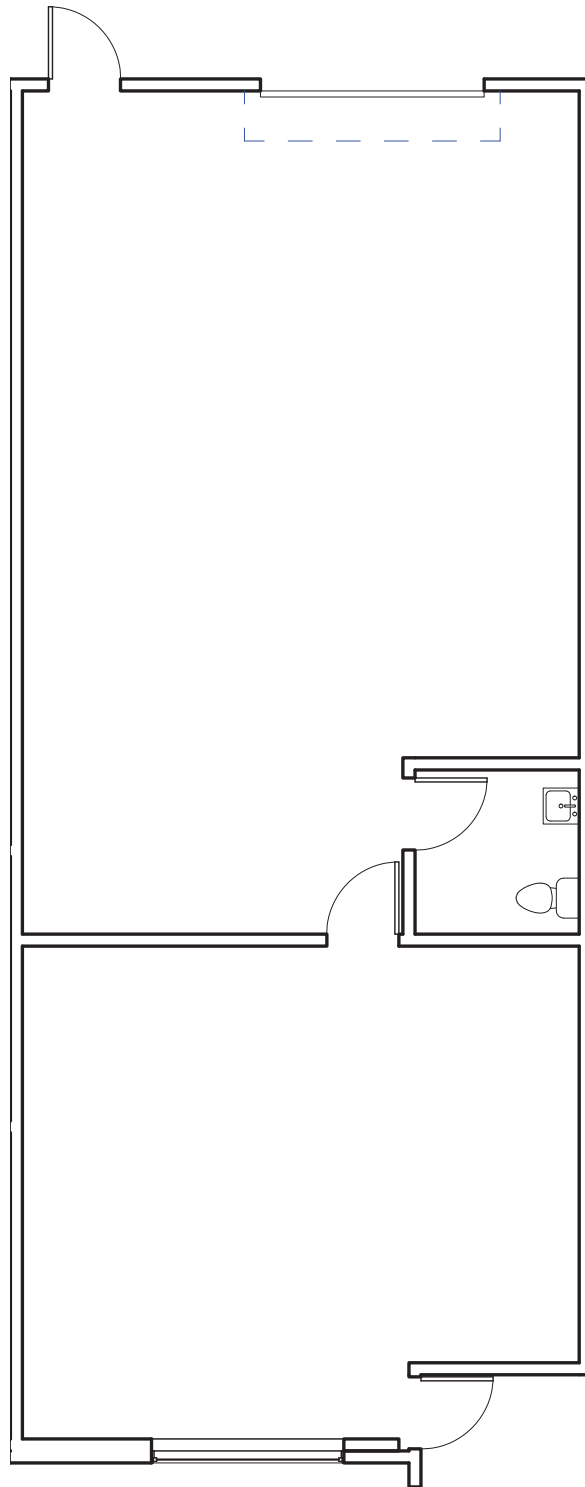


JACKSON
PROPERTIES

Disclaimer: For reference only. Not to scale.


4191 Power Inn Road, Sacramento

Suite F ±1,600 SF

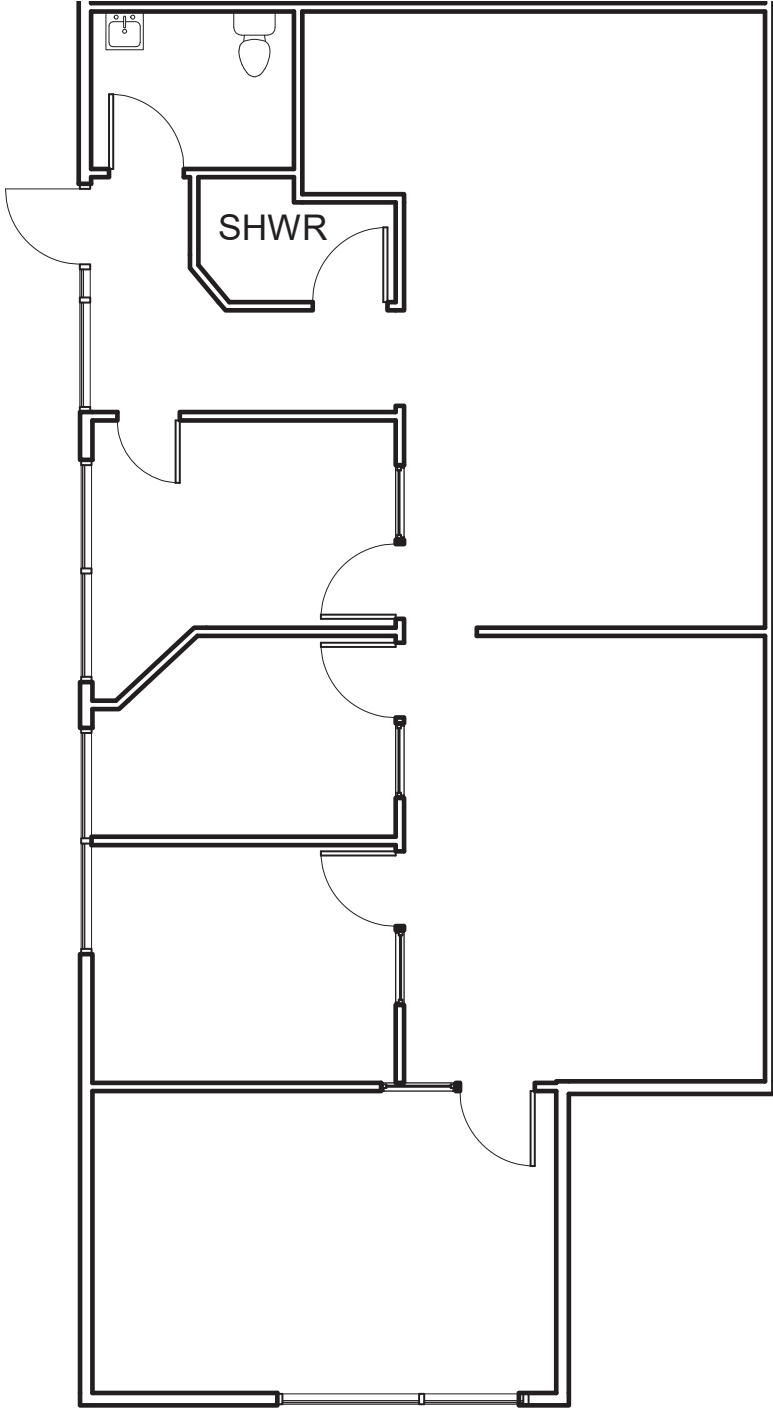

4191 Power Inn Road, Sacramento

Suite C ±2,262 SF

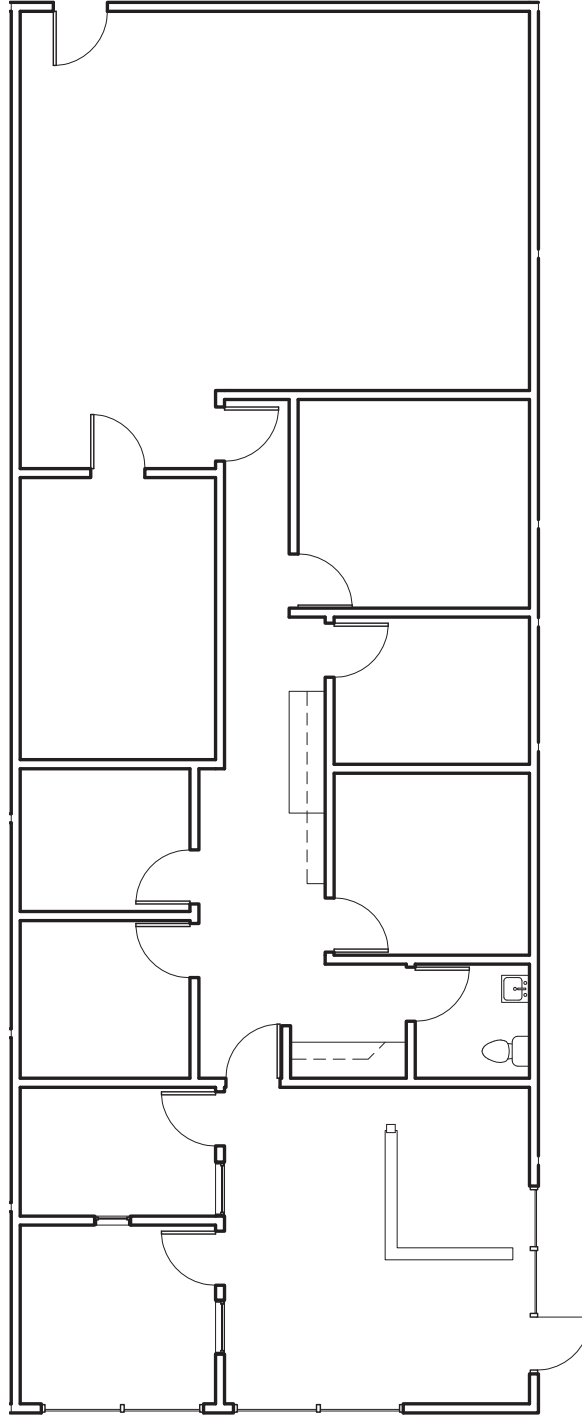


JACKSON
PROPERTIES

Disclaimer: For reference only. Not to scale.

4121 Power Inn Road, Sacramento

Suite C ±3,965 SF

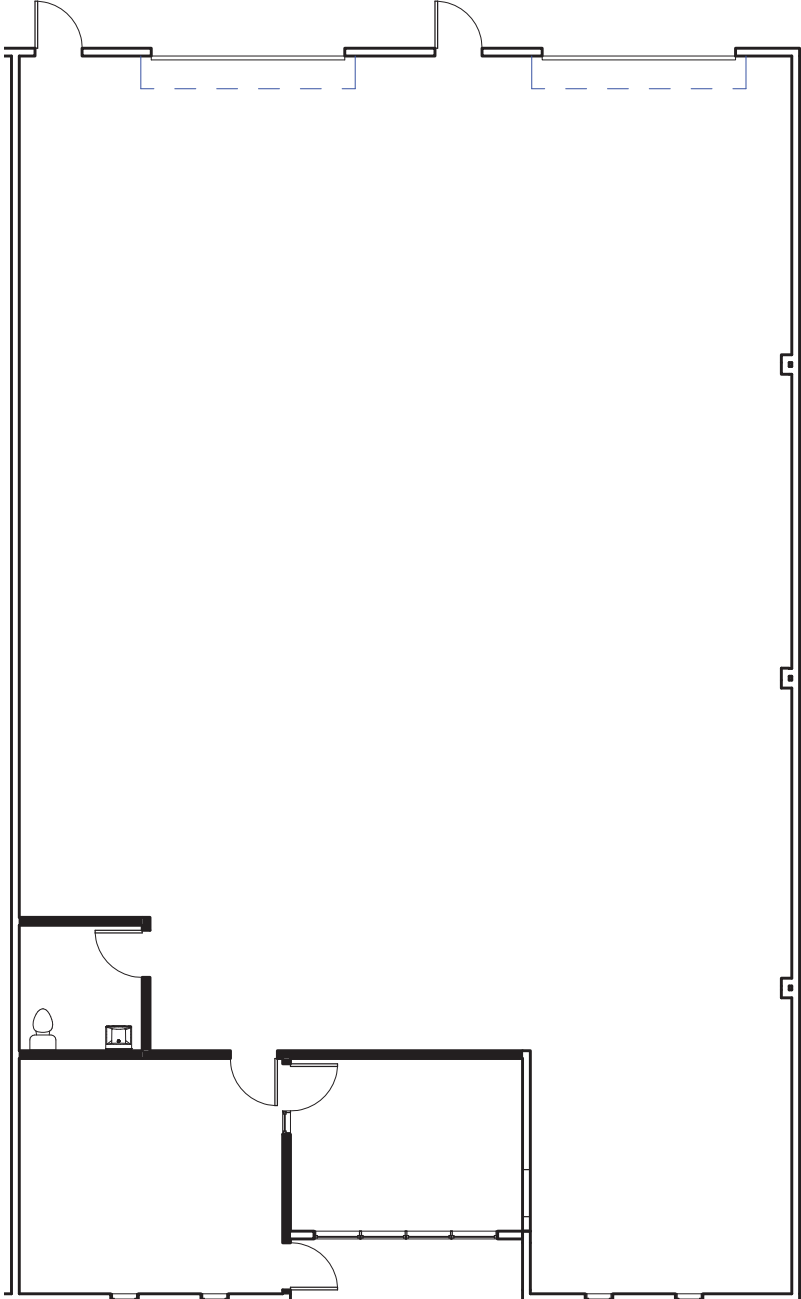

4141 Power Inn Road, Sacramento

Suite A ±7,200 SF

