




# Available For Lease

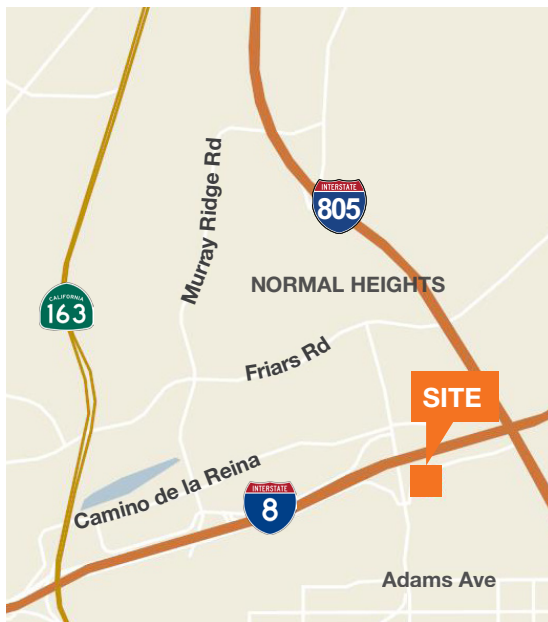

[kiddermathews.com](http://kiddermathews.com)

## Suite 420 - 532 SF available

\$1.90 + Electric

Located in Mission Valley with excellent access to I-8, I-805, and Highway 163

Numerous retail amenities within close proximity

Secured reserved parking

Floor to ceiling glass windows

Private balconies available in some suites

Building signage available


## Contact

**Jack Kruger**  
858.369.3050  
jkruger@kiddermathews.com  
LIC #00883772

**Jeff Gilbert**  
858.369.3045  
jgilbert@kiddermathews.com  
LIC #01849738

# For Lease

2851 Camino Del Rio South

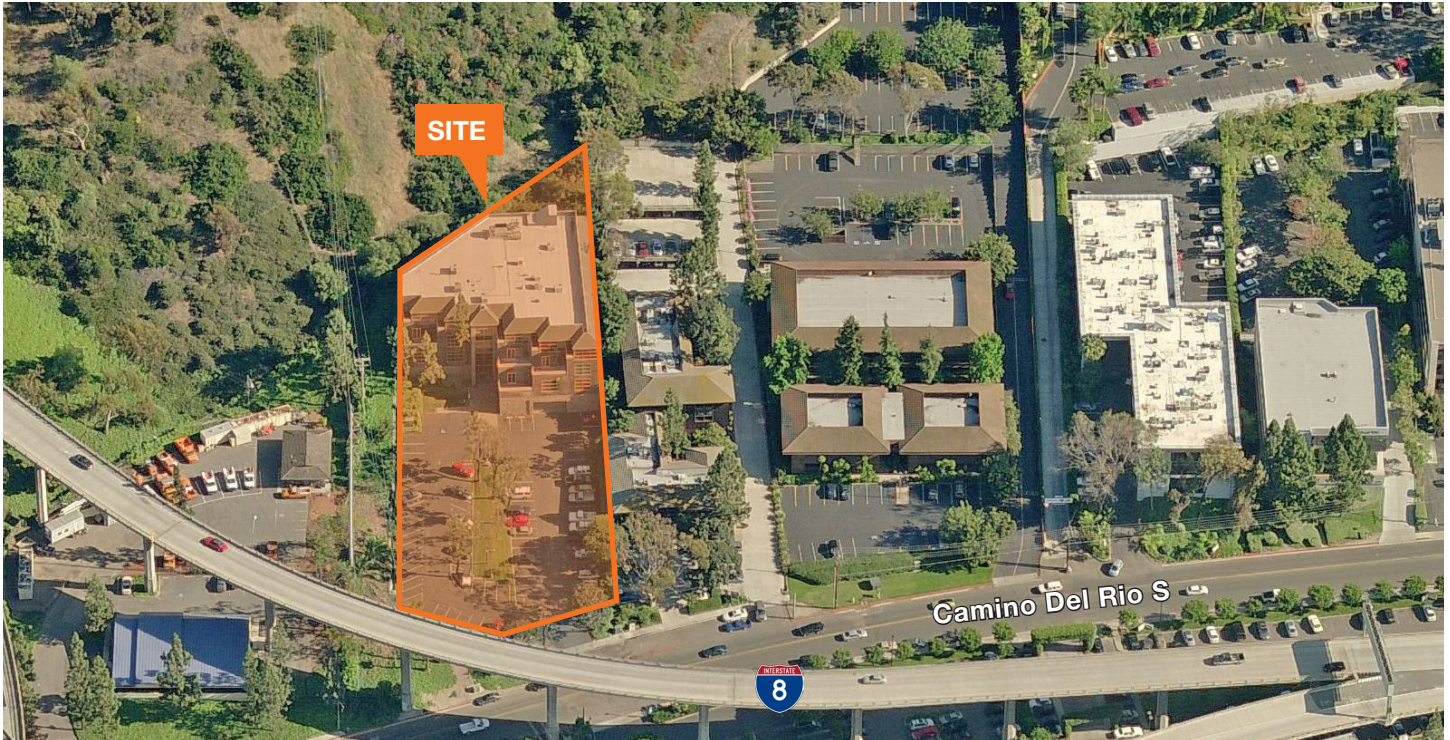

## CURRENT AVAILABILITY

| SUITE | SIZE (RSF) | LEASE RATE               | AVAILABILITY | SUITE DESCRIPTION   |
|-------|------------|--------------------------|--------------|---------------------|
| 420   | 532 SF     | \$1.90 PSF<br>+ Electric | NOW          | Reception, 1 office |

## Contact

**Jack Kruger**  
858.369.3050  
jkruger@kiddermathews.com  
LIC #00883772

**Jeff Gilbert**  
858.369.3045  
jgilbert@kiddermathews.com  
LIC #01849738

[kiddermathews.com](http://kiddermathews.com)

This information supplied herein is from sources we deem reliable. It is provided without any representation, warranty or guarantee, expressed or implied as to its accuracy. Prospective Buyer or Tenant should conduct an independent investigation and verification of all matters deemed to be material, including, but not limited to, statements of income and expenses. Consult your attorney, accountant, or other professional advisor.




# For Lease

2851 Camino Del Rio South

Suite 420 | 532 RSF

Reception and one private office

---

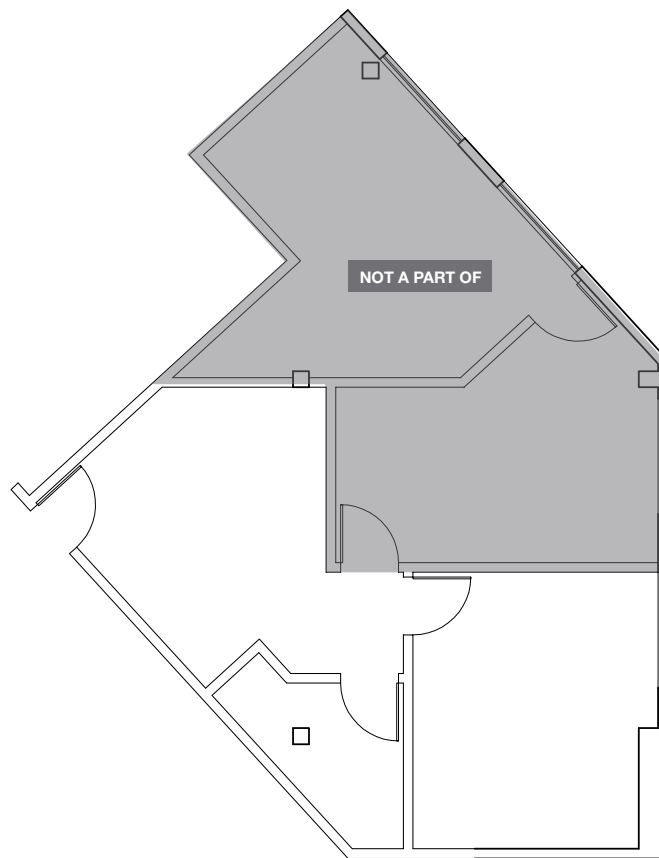

THIS FLOOR PLAN IS NOT TO SCALE

## Contact

**Jack Kruger**

858.369.3050

[jkruger@kiddermathews.com](mailto:jkruger@kiddermathews.com)

LIC #00883772

---

**Jeff Gilbert**

858.369.3045

[jgilbert@kiddermathews.com](mailto:jgilbert@kiddermathews.com)

LIC #01849738

---

[kiddermathews.com](http://kiddermathews.com)

---

This information supplied herein is from sources we deem reliable. It is provided without any representation, warranty or guarantee, expressed or implied as to its accuracy. Prospective Buyer or Tenant should conduct an independent investigation and verification of all matters deemed to be material, including, but not limited to, statements of income and expenses. Consult your attorney, accountant, or other professional advisor.

