

Medical Arts Building

2000 Van Ness @ Jackson
San Francisco, California

Available Space

Suite 210: ±547 SF

Features

8 story renovated historical landmark building

±50,000 SF medical/dental/office/retail space

Excellent BART, MUNI, and Golden Gate Transit access

On-site security guard service

Secure underground parking

Negotiable rates




Contact Exclusive Agent

Jeffrey J. Hutchins
415.229.8941
jhutchins@kiddermathews.com
LIC #943179

Medical Arts Building

2000 Van Ness @ Jackson
San Francisco, California

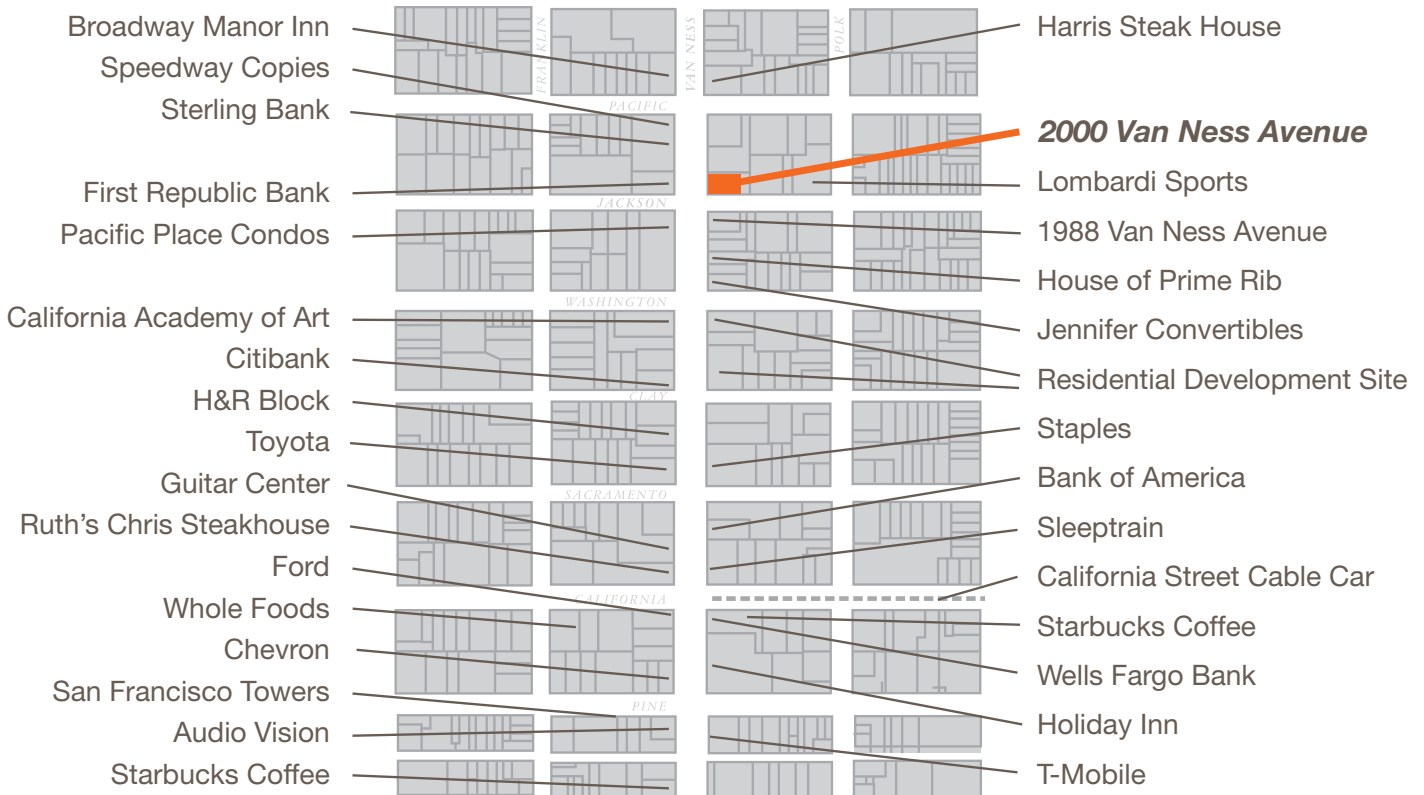


Contact Exclusive Agent

Jeffrey Hutchins
415.229.8941
jhutchins@kiddermathews.com
LIC #943179

Medical Arts Building

2000 Van Ness @ Jackson
San Francisco, California

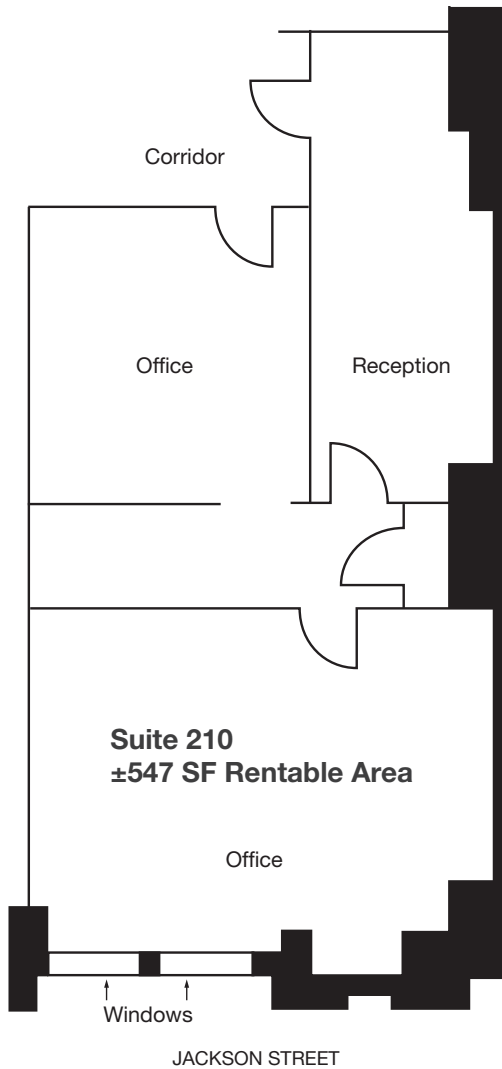

Floorplan not to scale

Contact Exclusive Agent

Jeffrey Hutchins
415.229.8941
jhutchins@kiddermathews.com
LIC #943179
