

Multiple Small Space Opportunities with Excellent Exposure in Soho

SIXTH AVENUE
& SPRING STREET



ONE S
SOHO Q

 CUSHMAN &
WAKEFIELD



ONE | S
SOHO | Q

Space Details




Ground Floor	3,252 SF
Mezzanine	2,000 SF
Basement	2,521 SF
Sub-Basement	2,895 SF

Total 10,668 SF

Frontage	95 FT SIXTH AVENUE
Ceiling Ht	22 FT
Possession	Immediate
Asking Rent	Upon Request


- **Landlord installing brand-new retail façade**
- **Excellent exposure with double height ceilings on Avenue of the Americas**
- **Visibility/exposure from Spring Street**
- **Multiple division scenarios possible**
- **Venting possible**
- **All uses considered**
- **Join Trader Joe's, Aveda, Torch & Crown and CVS**

Ground Floor Single-Tenant Scenario

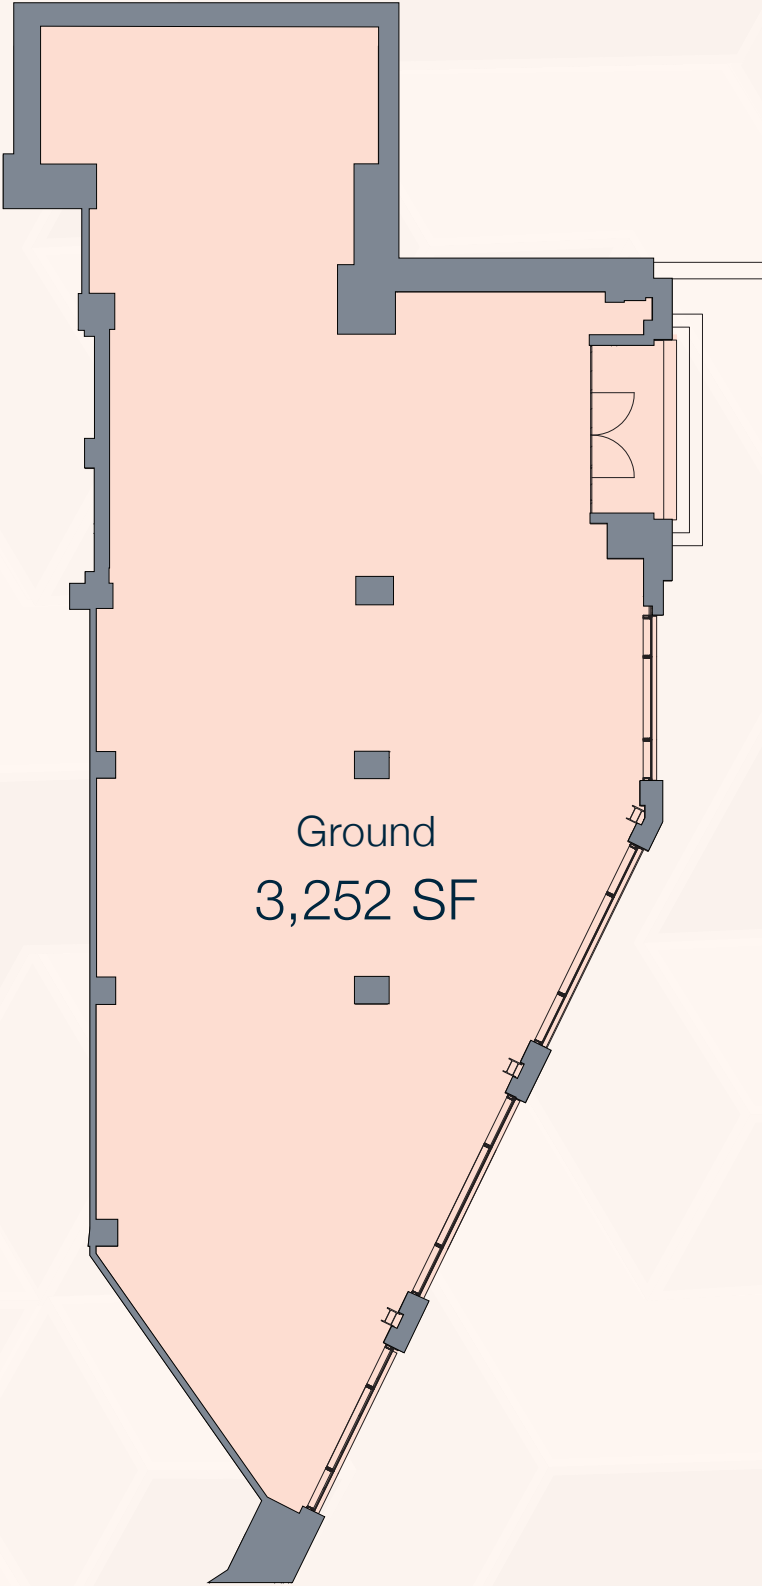


Floor plan not to scale

Ground Floor 2-Tenant Scenario

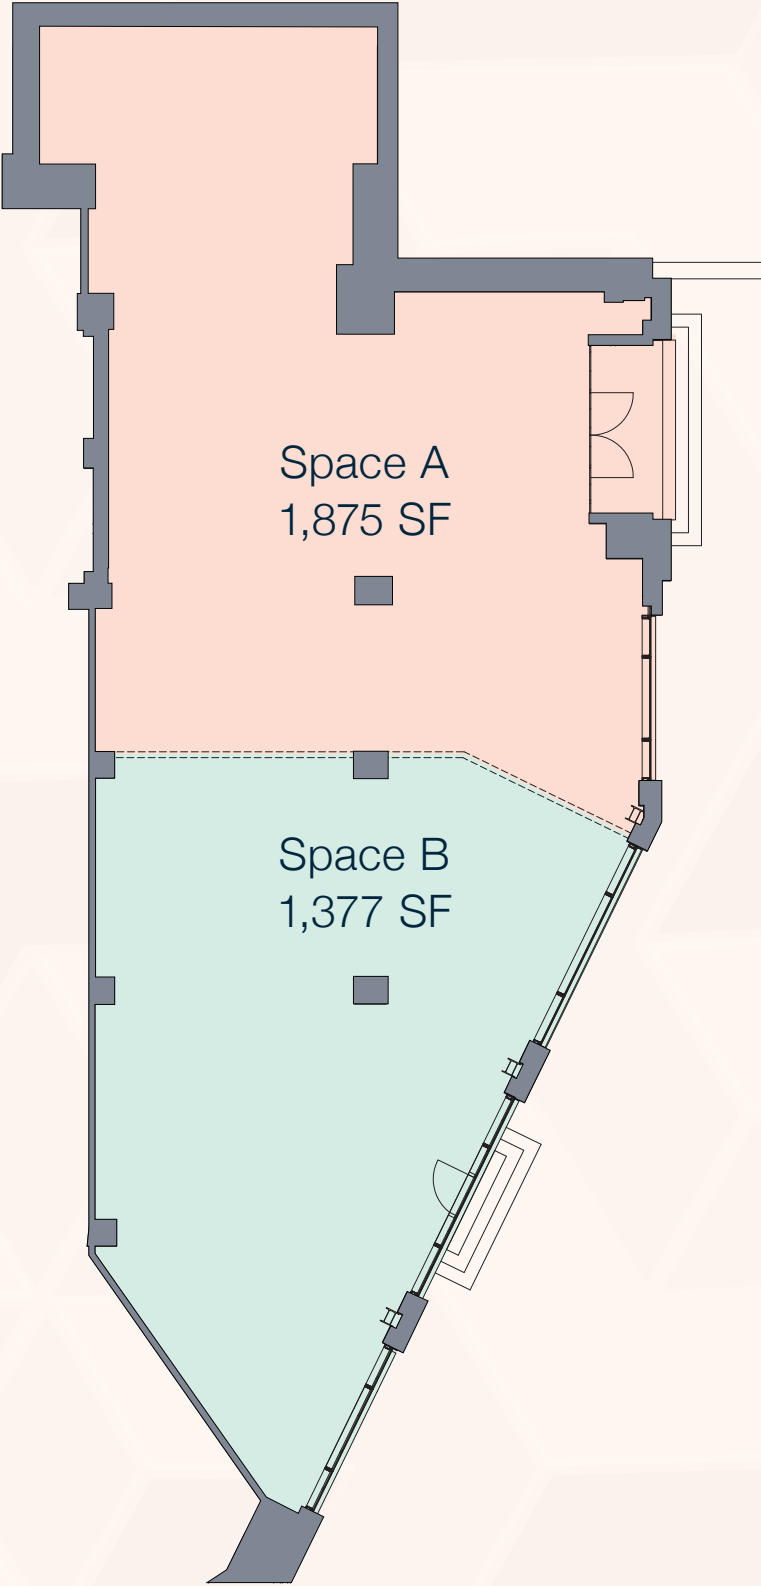

Floor plan not to scale

Ground Floor 3-Tenant Scenario

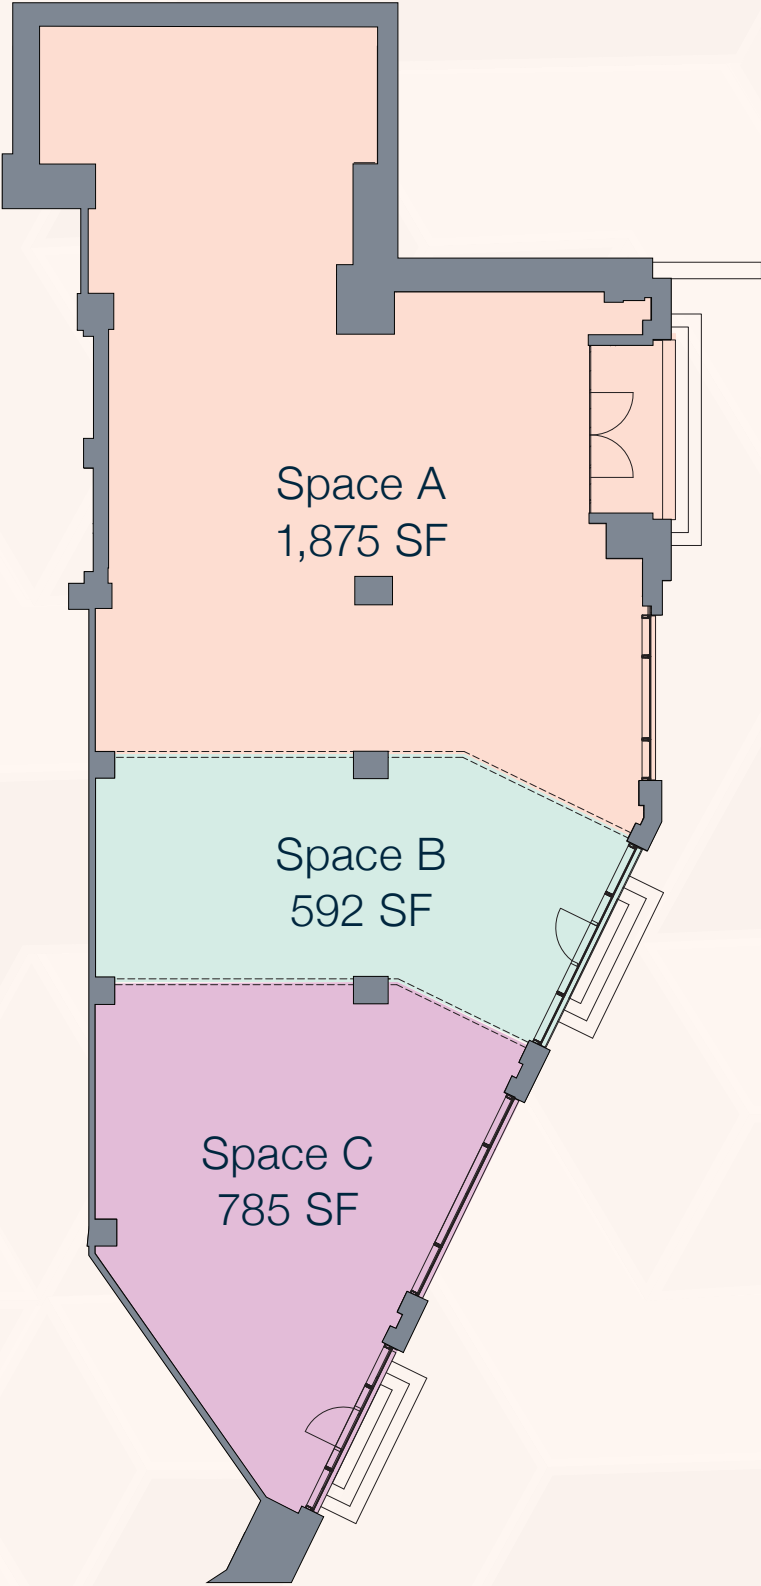


SIXTH AVENUE




Floor plan not to scale

Mezzanine

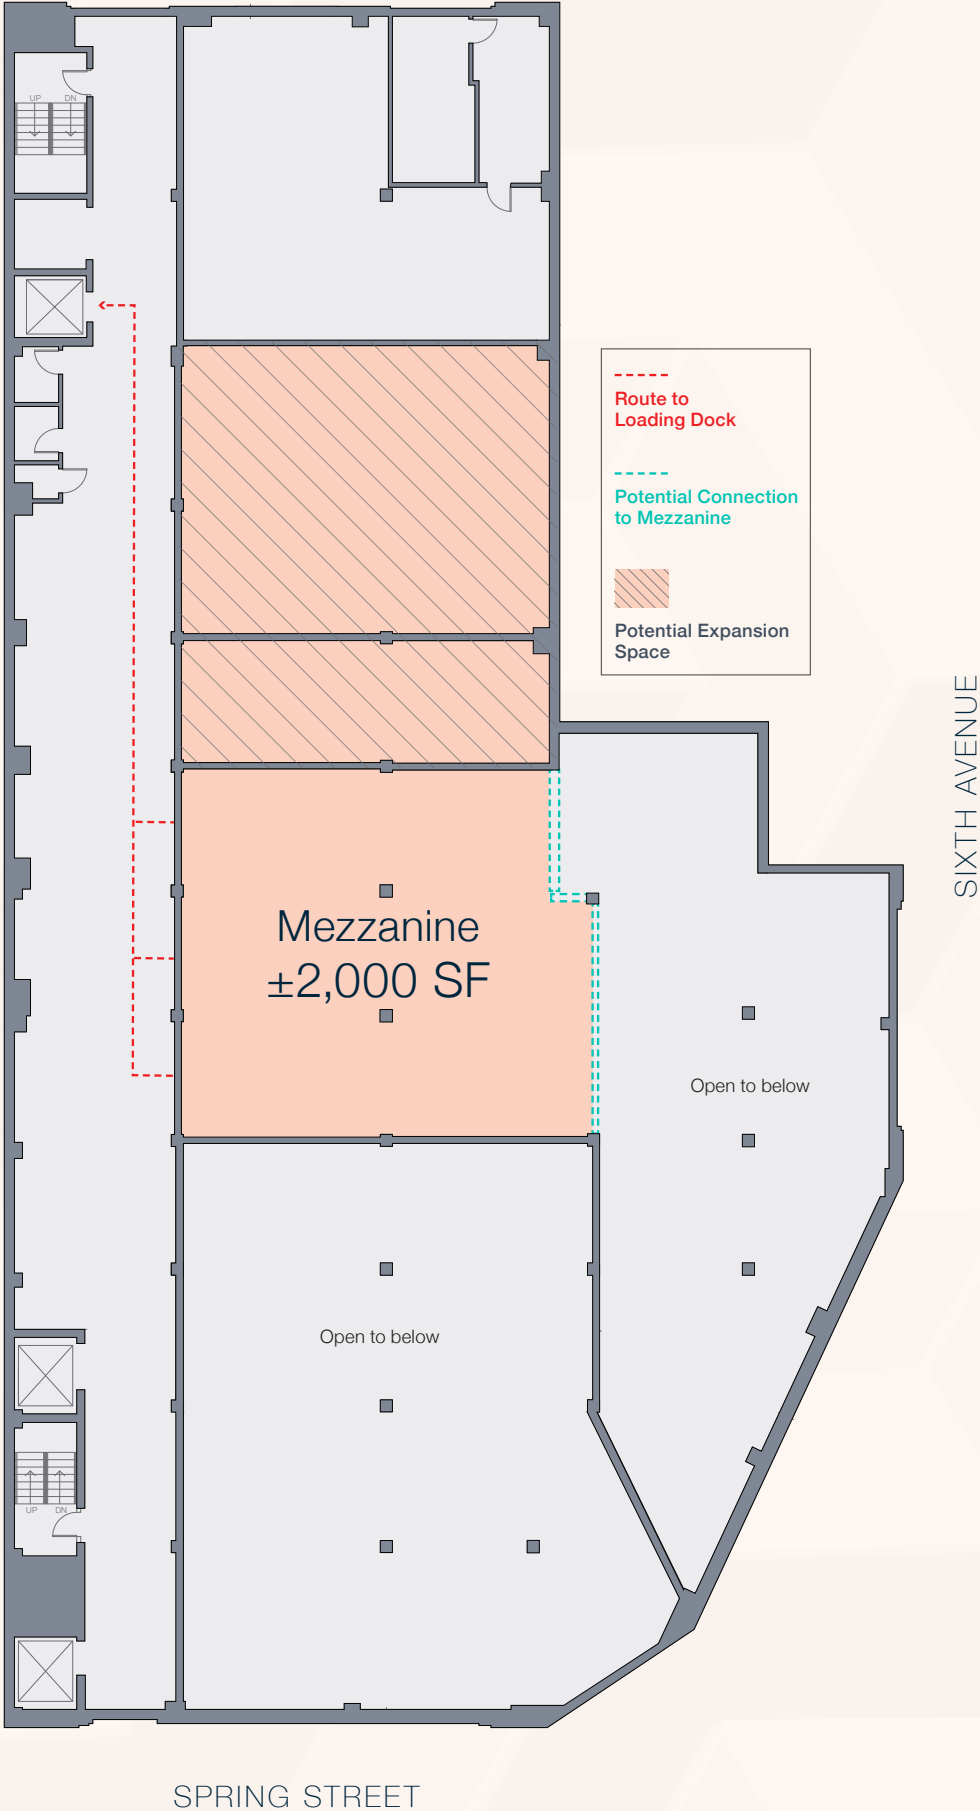


Floor plan not to scale

Basement

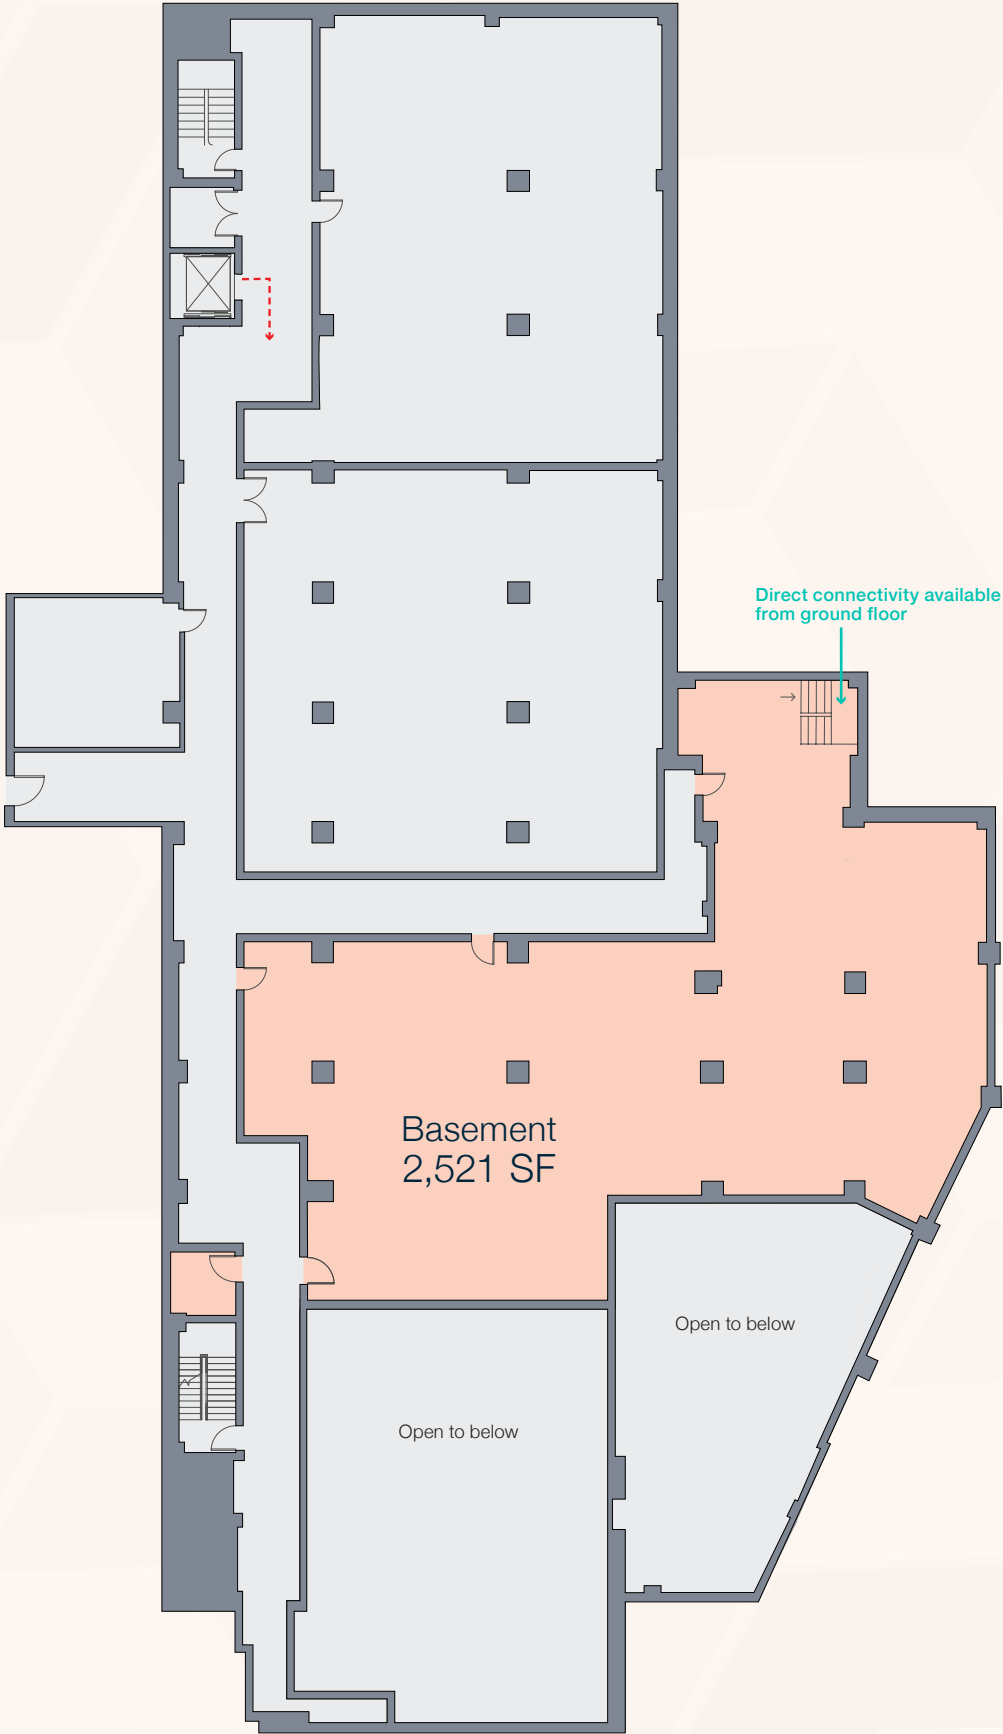

Floor plan not to scale

Sub-Basement

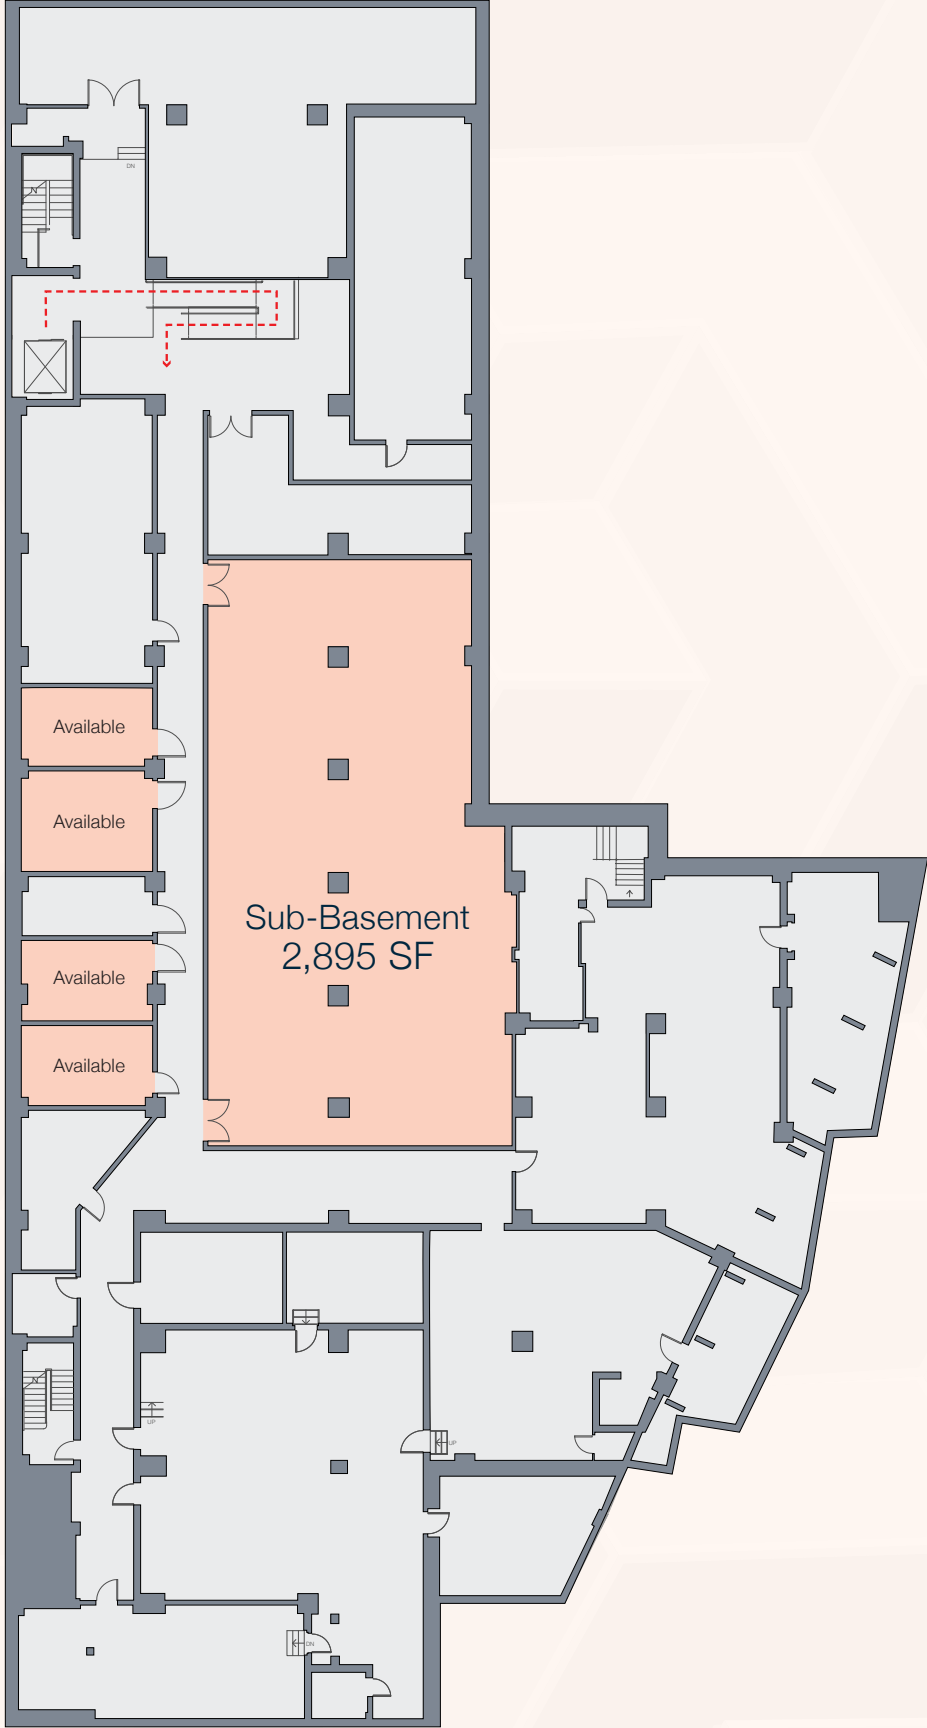

SPRING STREET

SIXTH AVENUE



Floor plan not to scale

Area Stats and Neighbors



Five-Year Projections



30
PROJECTED
DEVELOPMENT SITES



>5,000
PROJECTED
DWELLING UNITS



10,000
PROJECTED
NEW RESIDENTS



Contacts

Please contact us with retail leasing inquiries:

Sean Moran

212 841 7668

sean.moran@cushwake.com

Molly Sandza

212 841 7955

molly.sandza@cushwake.com

Steven Soutendijk

212 713 6845

steven.soutendijk@cushwake.com

Patrick O'Rourke

212 660 7777

patrick.orourke@cushwake.com



©2019 Cushman & Wakefield. All rights reserved. The information contained in this communication is strictly confidential. This information has been obtained from sources believed to be reliable but has not been verified. No warranty or representation, express or implied, is made as to the condition of the property (or properties) referenced herein or as to the accuracy or completeness of the information contained herein, and same is submitted subject to errors, omissions, change of price, rental or other conditions, withdrawal without notice, and to any special listing conditions imposed by the property owner(s). Any projections, opinions or estimates are subject to uncertainty and do not signify current or future property performance.



ONE | S
SOHO | Q