

# 485 MADISON MIDTOWN

Plaza District


PARTIAL 2ND FLOOR | PRE-BUILT | 2,762 SF

### WORK SPACE


Workstations	16
Reception	1
<b>TOTAL</b>	<b>17</b>

### SOCIAL

Lounge	1
Pantry	1

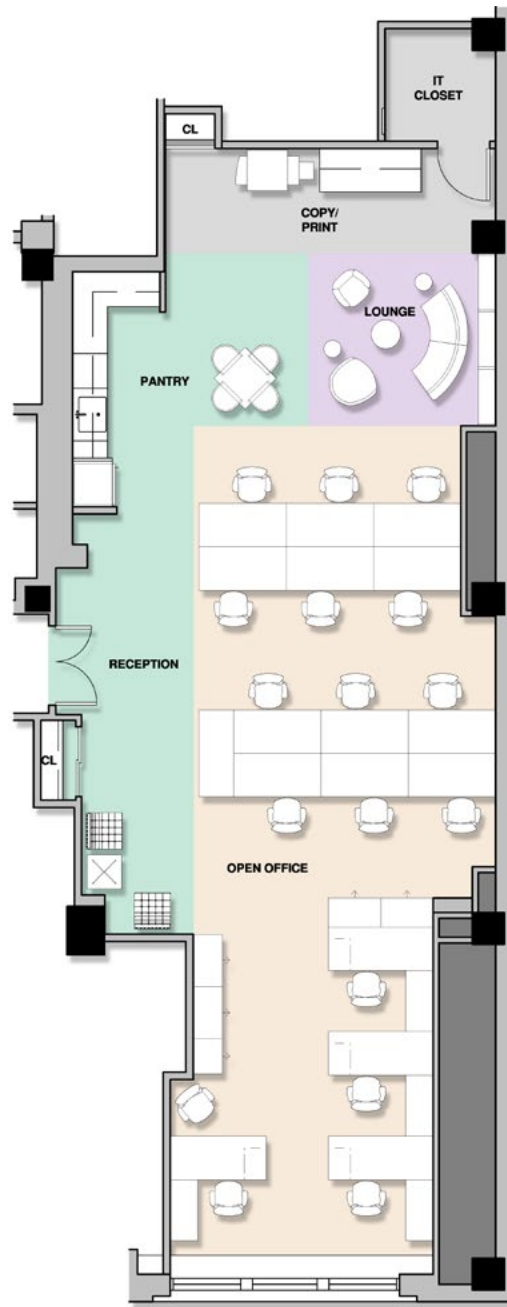

MADISON AVENUE

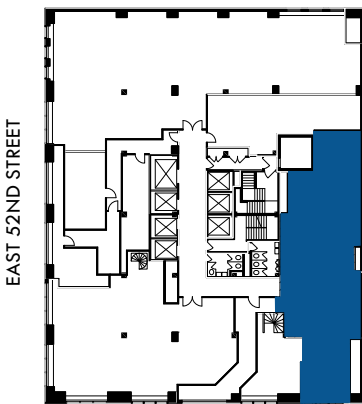

EAST 52ND STREET

MADISON AVENUE

Key Plan - Not to scale



Jack Resnick & Sons  
Owners & Builders Since 1928

Fran Delgorio  
212.421.1300  
fdelgorio@resnicknyc.com

Brett S. Greenberg  
212.421.1300  
bgreenberg@resnicknyc.com

Jack Resnick & Sons, Inc. - 110 East 59th Street, New York, NY 10022-1379 - www.resnicknyc.com  
No warranty or representation, express or implied, is made as to the accuracy of the information contained herein, and same is submitted subject to errors, omissions, change of price, rental other conditions, withdrawal without notice, and to any special listing conditions, imposed by our principals.



# 485 MADISON MIDTOWN

Plaza District



Jack Resnick & Sons  
*Owners & Builders Since 1928*

Fran Delgorio  
212.421.1300  
fdelgorio@resnicknyc.com


Brett S. Greenberg  
212.421.1300  
bgreenberg@resnicknyc.com

Jack Resnick & Sons, Inc. - 110 East 59th Street, New York, NY 10022-1379 - [www.resnicknyc.com](http://www.resnicknyc.com)  
No warranty or representation, express or implied, is made as to the accuracy of the information contained herein, and same is submitted subject to errors, omissions, change of price, rental other conditions, withdrawal without notice, and to any special listing conditions, imposed by our principals.



# 485 MADISON MIDTOWN

Plaza District

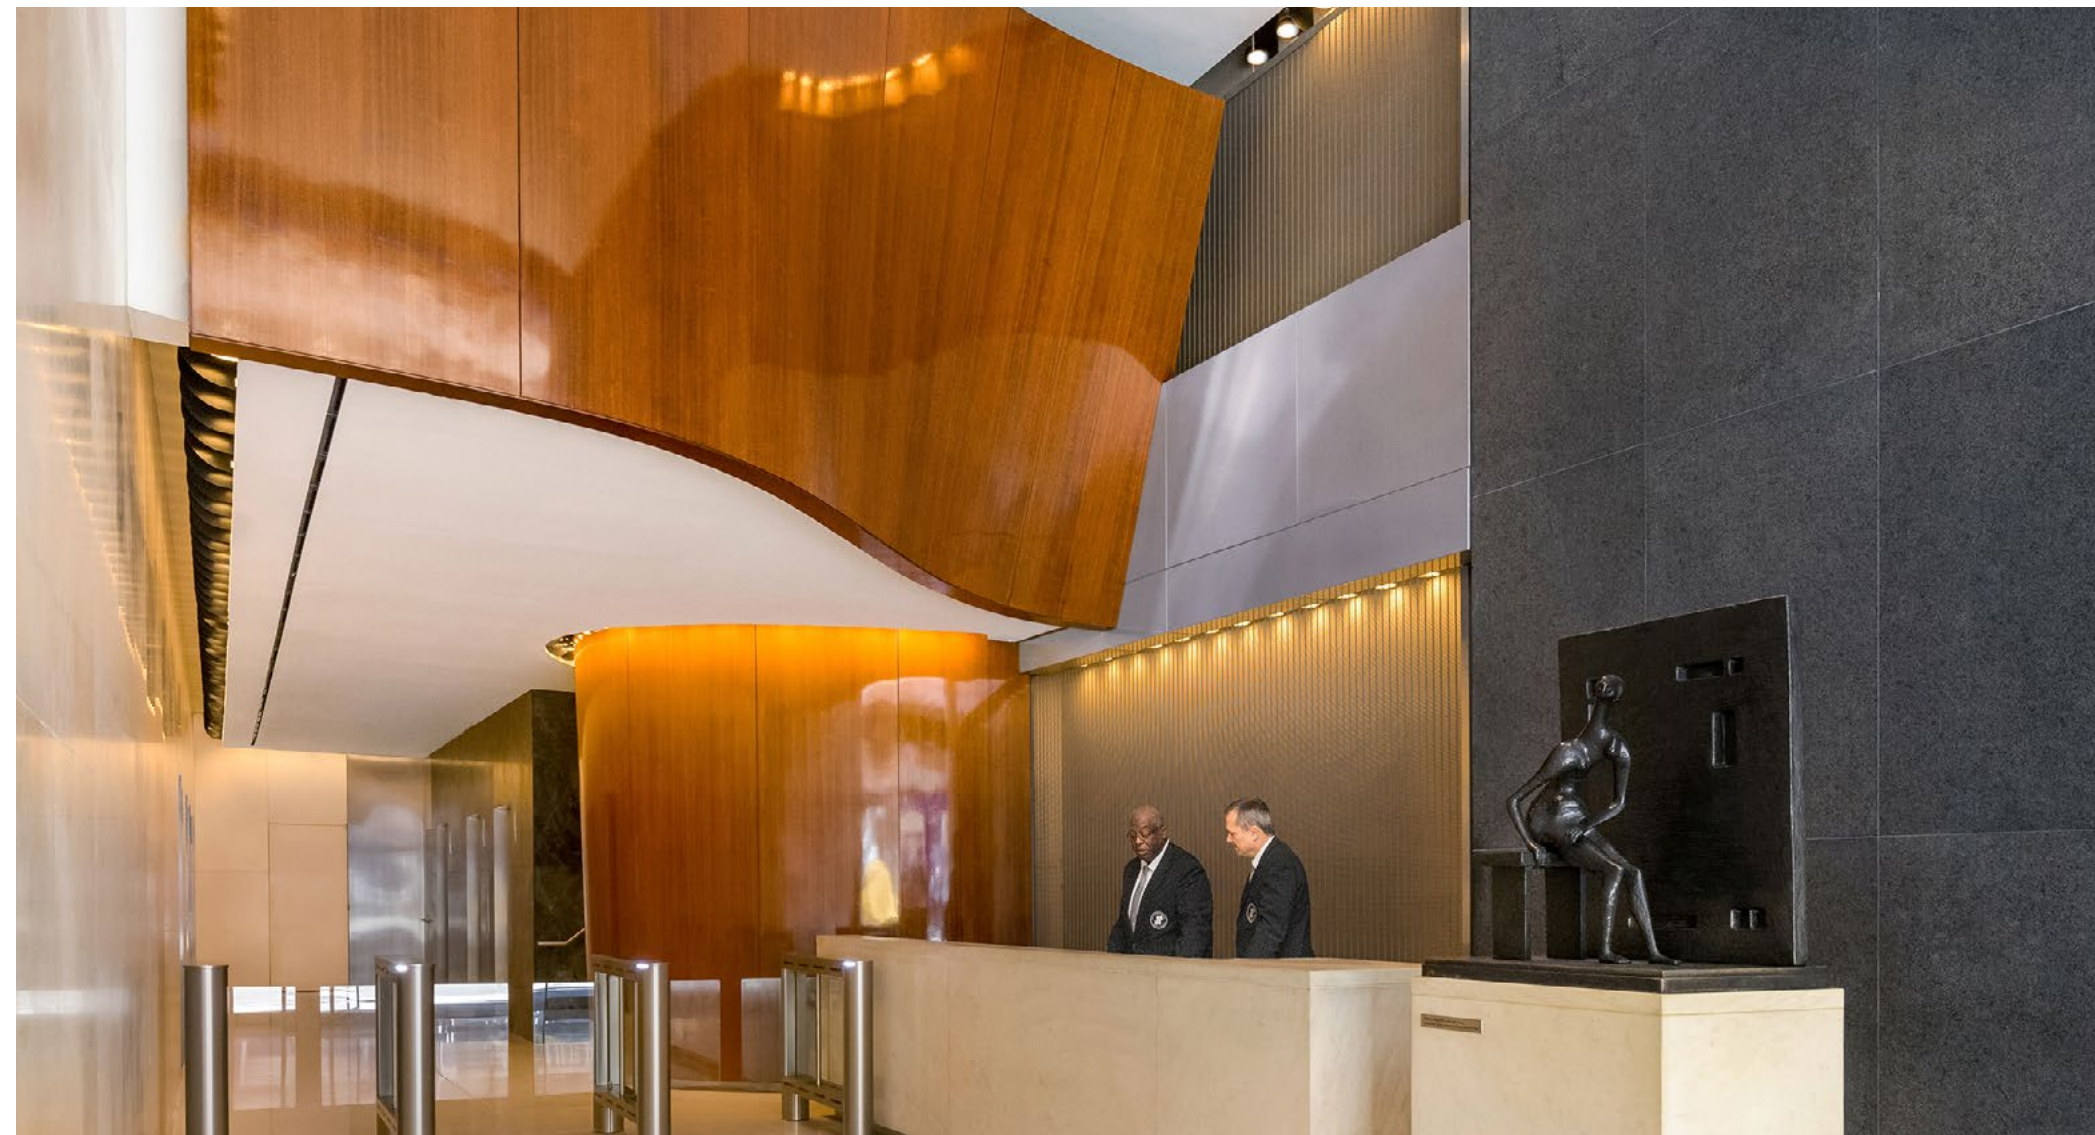

Jack Resnick & Sons  
*Owners & Builders Since 1928*

Fran Delgorio  
212.421.1300  
fdelgorio@resnicknyc.com

Brett S. Greenberg  
212.421.1300  
bgreenberg@resnicknyc.com

Jack Resnick & Sons, Inc. - 110 East 59th Street, New York, NY 10022-1379 - [www.resnicknyc.com](http://www.resnicknyc.com)

No warranty or representation, express or implied, is made as to the accuracy of the information contained herein, and same is submitted subject to errors, omissions, change of price, rental other conditions, withdrawal without notice, and to any special listing conditions, imposed by our principals.



# 485 MADISON MIDTOWN

Plaza District



Jack Resnick & Sons  
*Owners & Builders Since 1928*

Fran Delgorio  
212.421.1300  
fdelgorio@resnicknyc.com

Brett S. Greenberg  
212.421.1300  
bgreenberg@resnicknyc.com

Jack Resnick & Sons, Inc. - 110 East 59th Street, New York, NY 10022-1379 - [www.resnicknyc.com](http://www.resnicknyc.com)

No warranty or representation, express or implied, is made as to the accuracy of the information contained herein, and same is submitted subject to errors, omissions, change of price, rental other conditions, withdrawal without notice, and to any special listing conditions, imposed by our principals.



# 485 MADISON MIDTOWN

Plaza District



Jack Resnick & Sons  
*Owners & Builders Since 1928*

Fran Delgorio  
212.421.1300  
fdelgorio@resnicknyc.com

Brett S. Greenberg  
212.421.1300  
bgreenberg@resnicknyc.com


Jack Resnick & Sons, Inc. - 110 East 59th Street, New York, NY 10022-1379 - [www.resnicknyc.com](http://www.resnicknyc.com)

No warranty or representation, express or implied, is made as to the accuracy of the information contained herein, and same is submitted subject to errors, omissions, change of price, rental other conditions, withdrawal without notice, and to any special listing conditions, imposed by our principals.



# 485 MADISON MIDTOWN

Plaza District

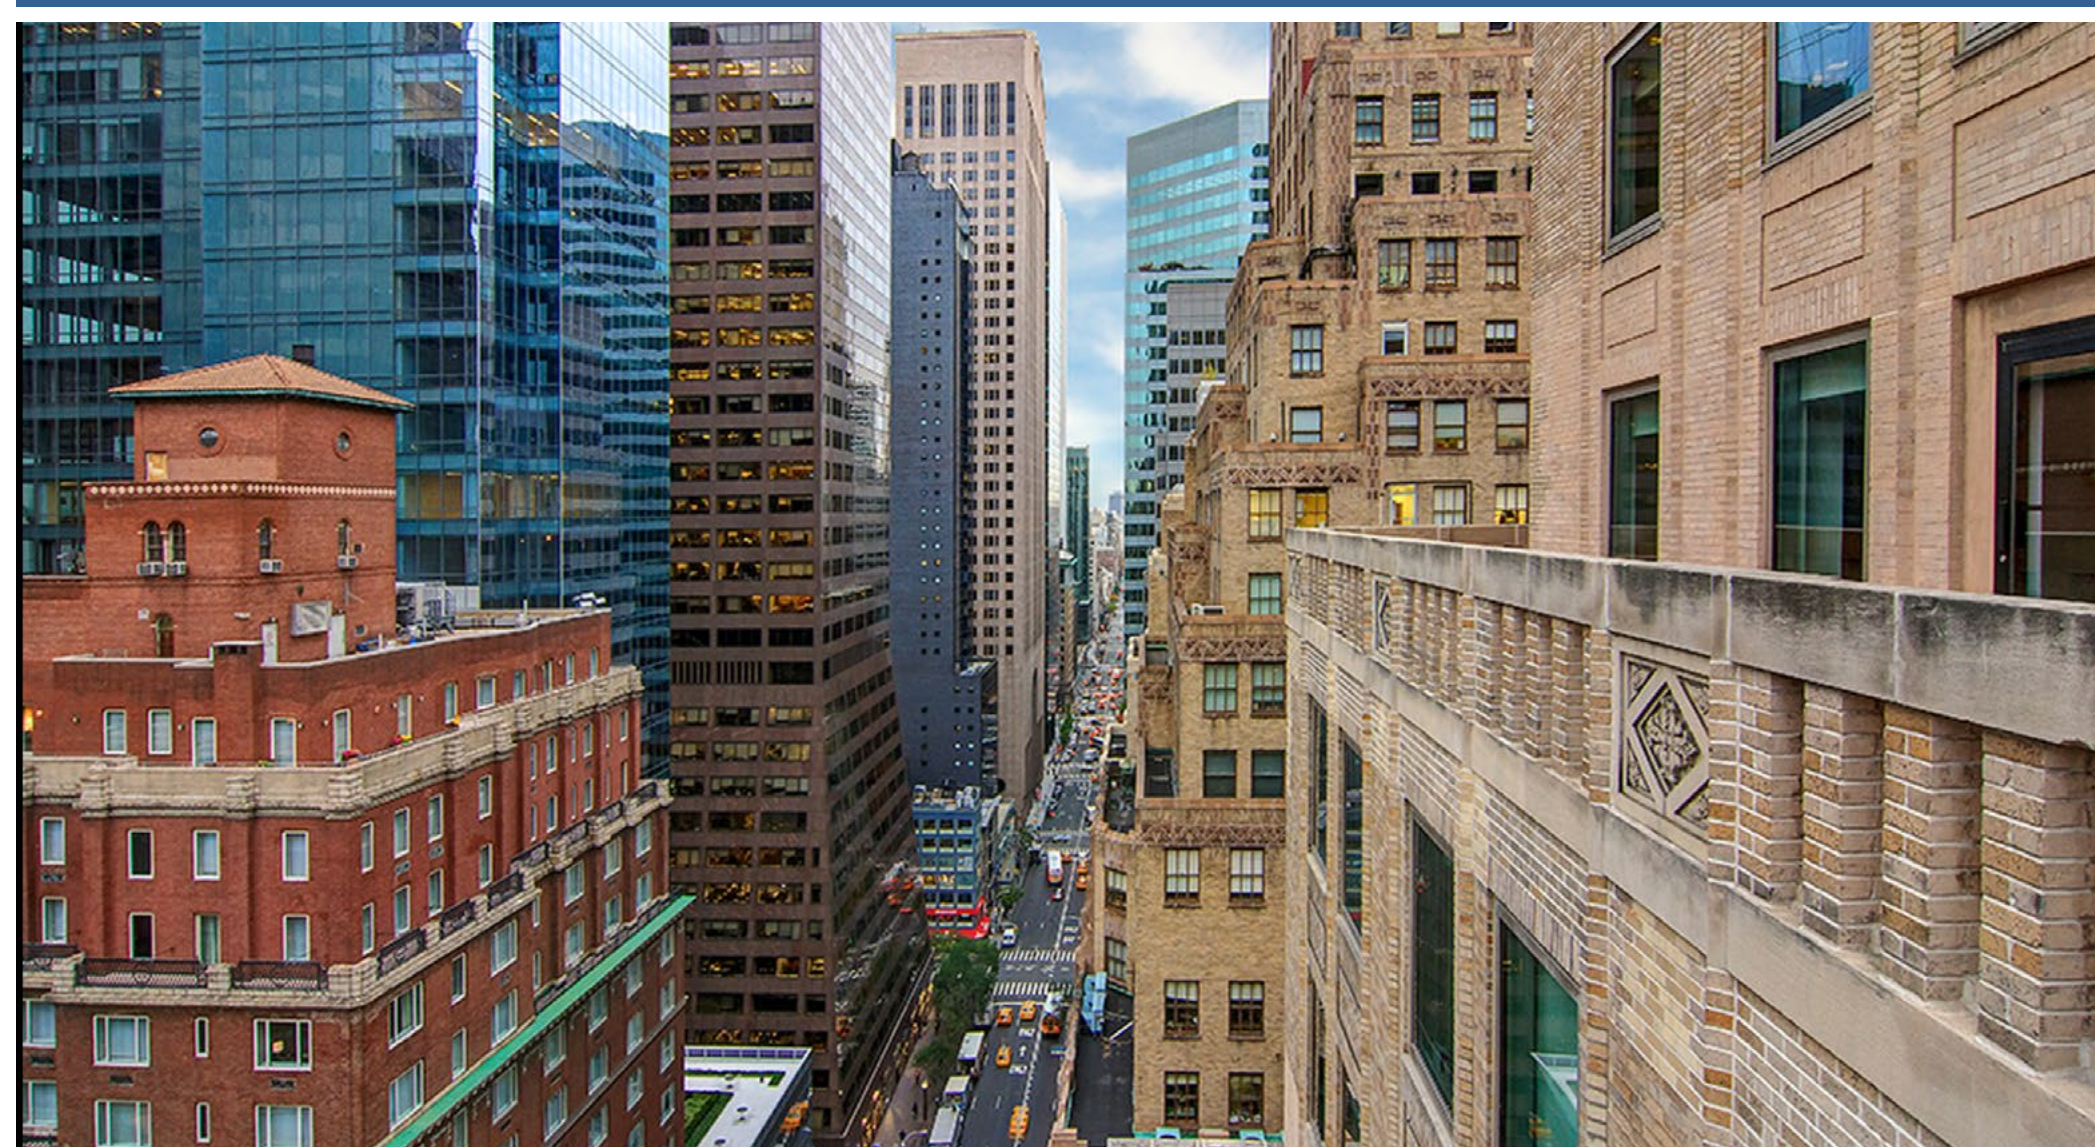

Jack Resnick & Sons  
*Owners & Builders Since 1928*

Fran Delgorio  
212.421.1300  
fdelgorio@resnicknyc.com

Brett S. Greenberg  
212.421.1300  
bgreenberg@resnicknyc.com

Jack Resnick & Sons, Inc. - 110 East 59th Street, New York, NY 10022-1379 - [www.resnicknyc.com](http://www.resnicknyc.com)

No warranty or representation, express or implied, is made as to the accuracy of the information contained herein, and same is submitted subject to errors, omissions, change of price, rental other conditions, withdrawal without notice, and to any special listing conditions, imposed by our principals.

