


Detail 15A back door/Restroom Corridor

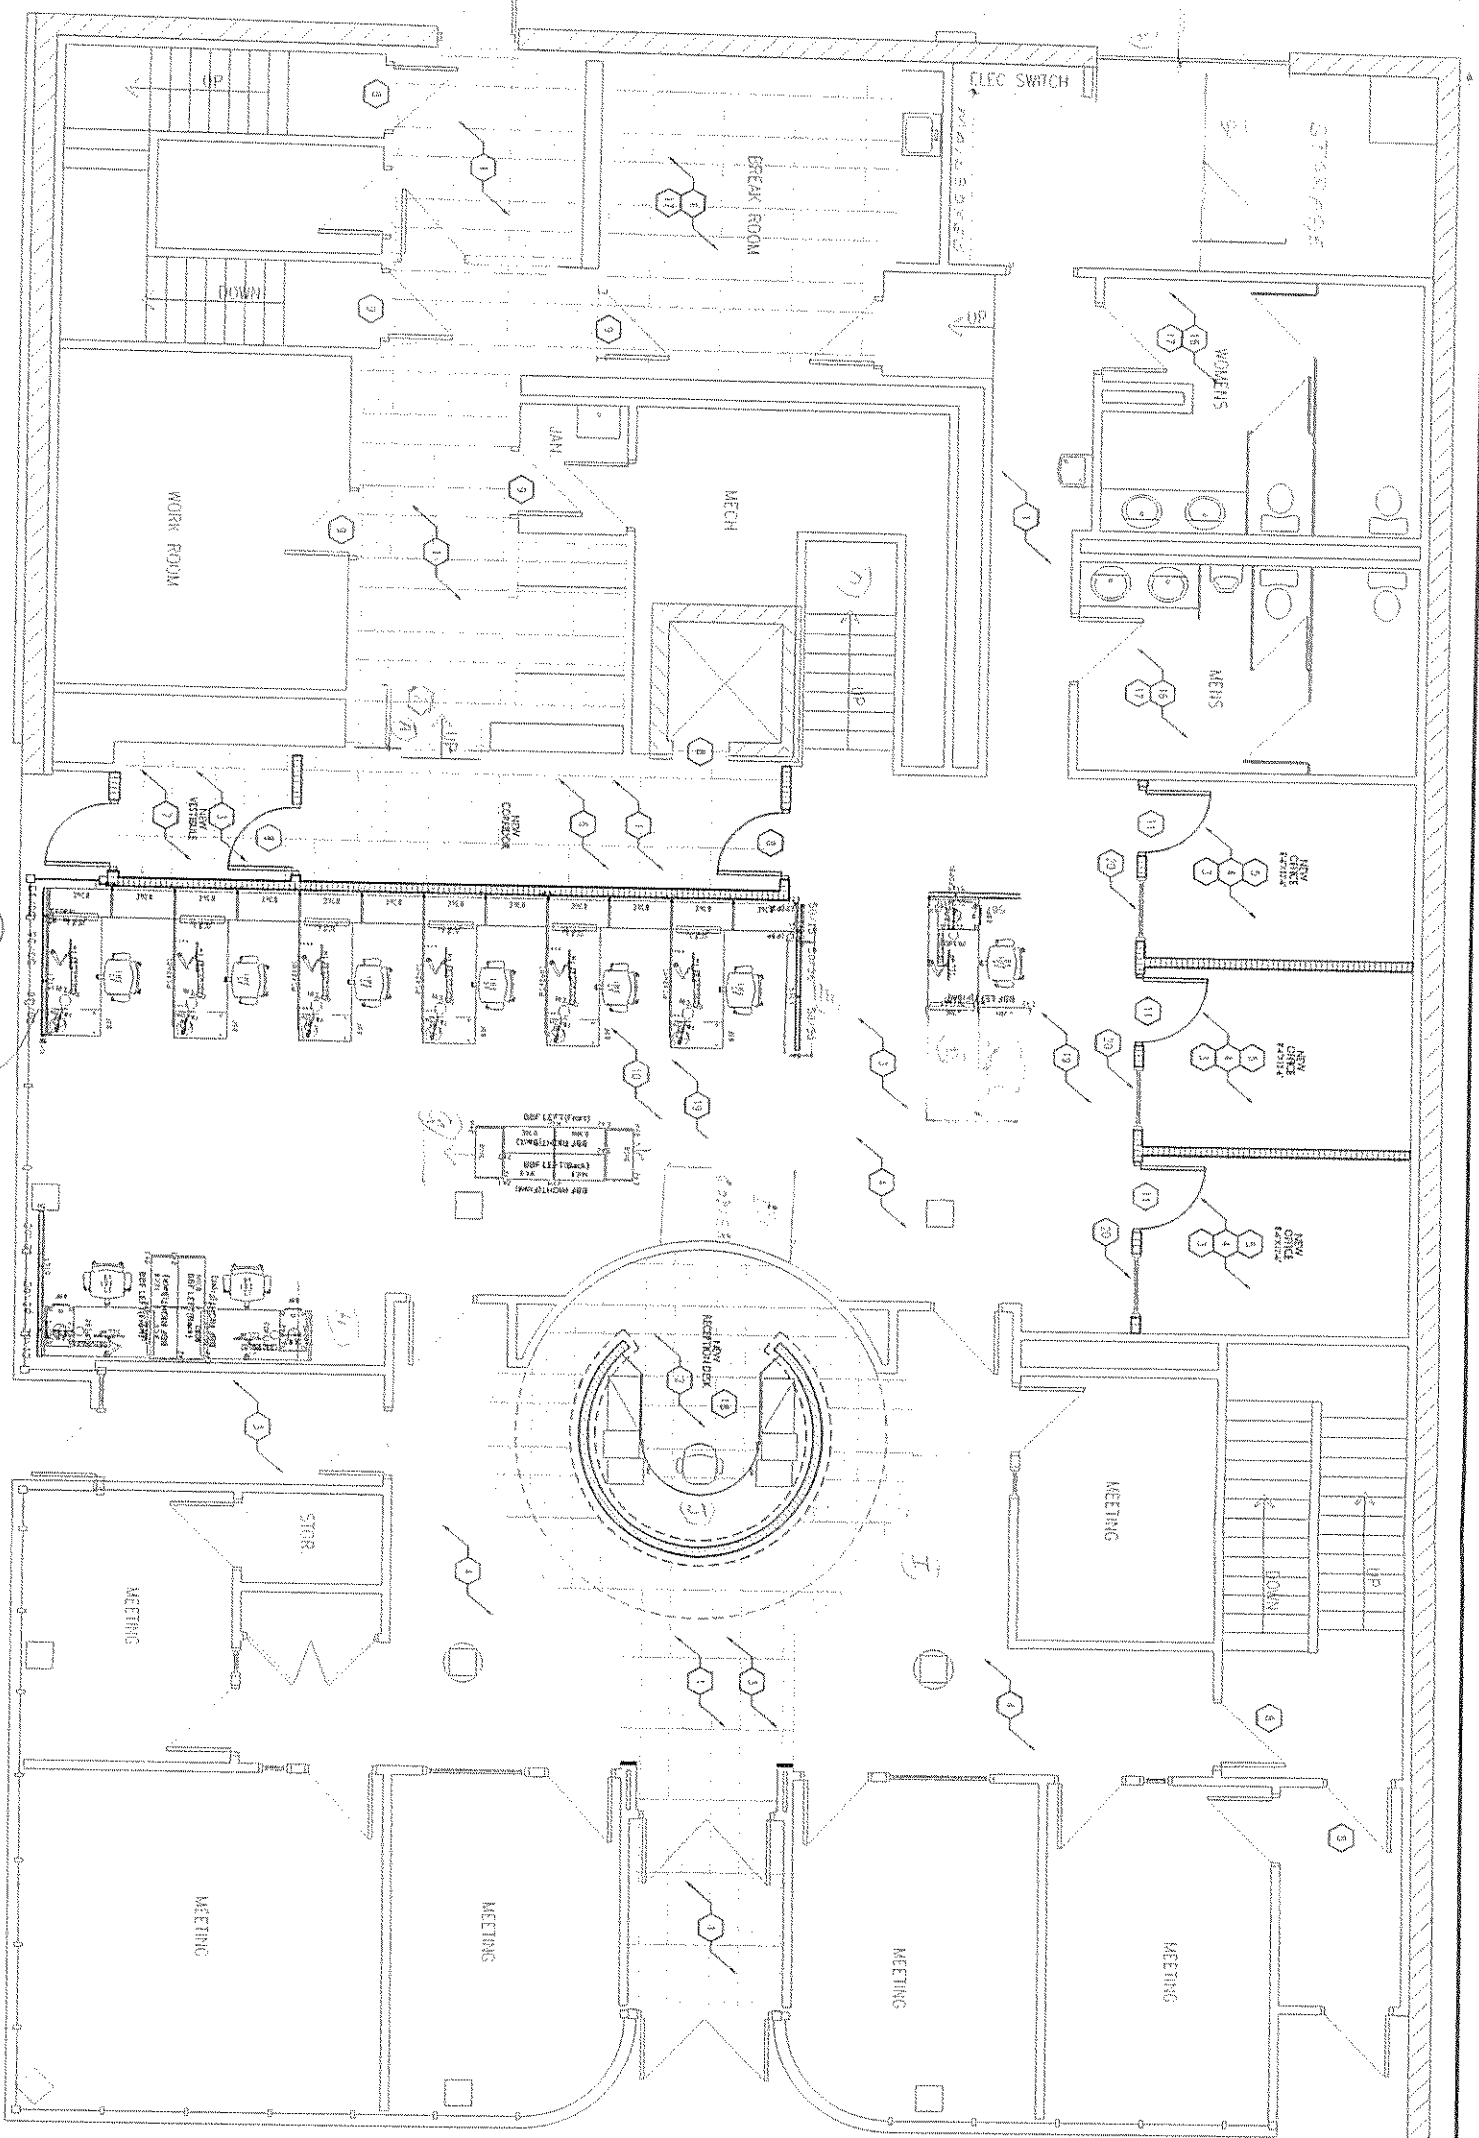


KEYED NOTES

1. NEW LVT FLOORING THIS ROOM.
2. NEW RECEPTION DESK, METAL STUD, GR WALL, VENT, TELEVISION, SINK SERVICE TOP AND TRANSPORTION TOP, FLOORING BY TOWNLINE OFFICE.
3. NEW PAINT ON WALLS AND TRAIL THIS ROOM.
4. NEW CARPET THIS ROOM.
5. NEW OFFICES, ADJUST CEILING BLES, LIGHTS AND DIVISORS AS REQUIRED.
6. NEW PEOPLE CORRIDOR.
7. NEW VESTIBULE, REMOVE EXTERIOR STOVEFRONT AS REQUIRED.
8. ACCESS CONTROL THIS DOOR.
9. NEW DIRTY LOCKSET THIS DOOR.
10. NEW SYSTEMS FURNITURE TO BE PROVIDED BY FURNITURE SHOP, NEW WALL CROWN PLAIN AND KNICK DIVIDERS SHOWN ON REVISION AND TYPING.
11. NEW DOOR TO MATCH EXISTING ADJACENT.
12. NEW OFFICE STATION, VERTICAL GLASS AS ABOVE OR APPROXID EQUAL.
13. REPLACE EXISTING WALL WITH NEW FULL HEIGHT WALL.
14. NEW TRANSLATION TOP THIS LOCATION.
15. REMOVE PLASTIC LAMINATE TOP TO EXPOSE THIS WALL.
16. NEW SINK, VANITIES AND TICKET PARTITIONS THIS ROOM.
17. NEW WALL WALL COVERING THIS ROOM.
18. NEW LIGHT FIXTURE OVER DESK.
19. NEW LIGHTING THIS AREA.
20. SCHEDULE TO MATCH EXISTING, VENT.

GENERAL NOTES

1. NEW CARPET, BASE AND PAINT IN STAIRWELLS.
2. NEW CARPET IN ELEVATOR CAB.
3. NEW RECEPTION DESK, METAL STUD, DRYPALL, VENT.


PROJECT LOCATION

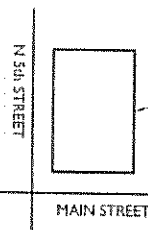

KEYPLAN




2 RECEPTION DESK ELEVATION

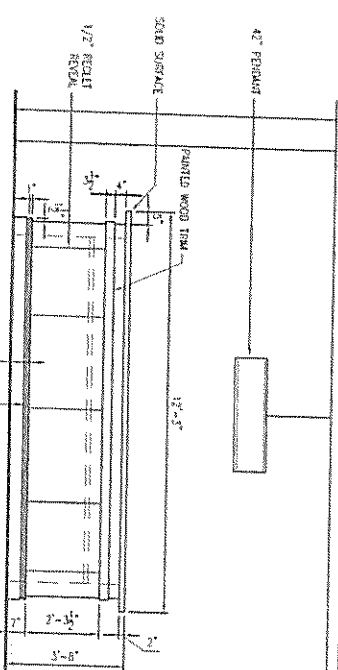

Schedule and 1. look @ cabinets, visit Lish Gallery - need work in lobby.

too noisy for
And
N. Change to ceiling
system, but move in
the way of track lighting.
- Hand section to replace carpet, keep tile
- Resurface chairs & hard surface from vinyl.

Need spr. Et & p, machine
Kuphik, INSURANCE
new third
FRAS BEAMS
Hard surface floor cover in lobby
Change light in ball room
Admin Struck Assembly Area
(CMLC Studio)

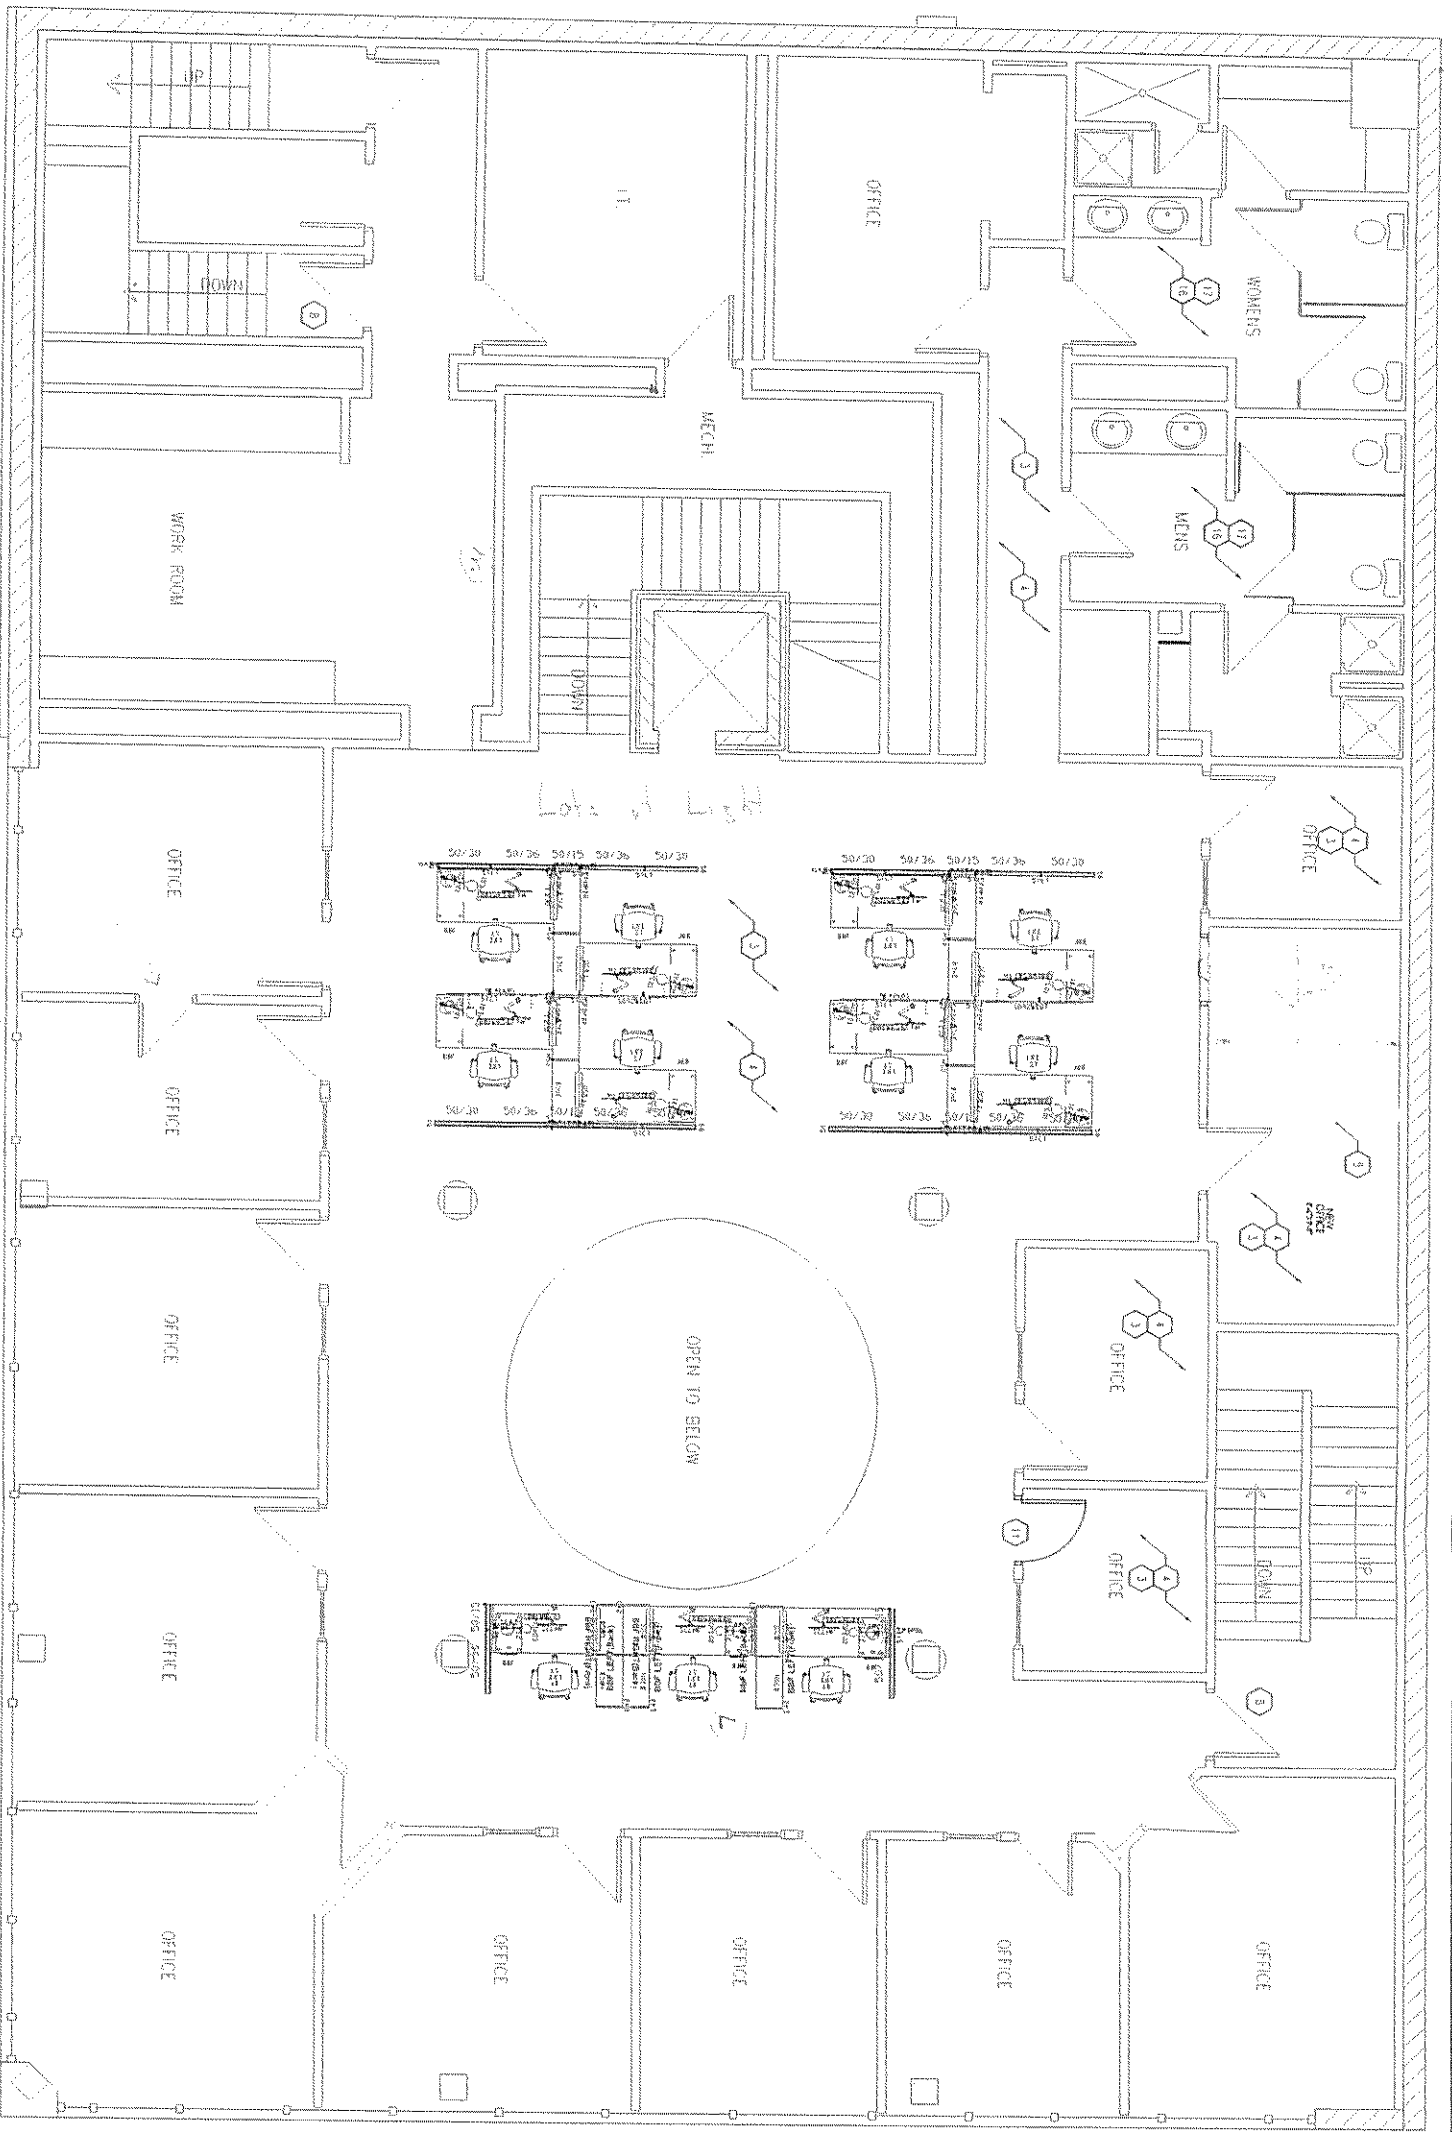

LS ~~copy~~ hand surface prep for 6/11 PM

Remove door
SECOND FLOOR


KEYED NOTES

1. NEW VIT FLOORING THIS ROOM
2. NEW RECEPTION DESK. METAL GRID, BRASS WALL, WAIN, TRANSDUCERS, SINK, SINKFACE TOP AND TRANSLATION TOP. PERIMITALS BY FURNITURE SUPPLIER.
3. NEW PAINT ON WALLS AND TRAIL THIS ROOM
4. NEW CARPET THIS ROOM
5. NEW OFFICES. ADJUST CANSO TILES, LIGHTS AND SWITCHESS AS REQUIRED.
6. NEW FLOOR COVERING.
7. NEW VESTIBULE. REMOVE EXTERIOR STONEFRONT AS REQUIRED.
8. ACCESS CONTROL THIS DOOR.
9. NEW ENTRY LOCKSET THIS DOOR.
10. NEW SYSTEMS PARAPHASE TO BE FINISHED BY FURNITURE DEALER. PANEL OPEN PLAN AND PANEL TRENDS SHOWN FOR REFERENCE AND PLANNING.
11. NEW ROOM TO MATCH EXISTING ADJACENT.
12. NEW COFFEE STATION. VERIFY/LET CLASSICS AVENUE OR APPROVED EQUAL.
13. REPLACE EXISTING WALL WITH NEW POLYURETHANE WALL.
14. NEW TRANSDUCER TOP THIS LOCATION.
15. REMOVE FLOORING LAMINATE TOP TO EXPOSE THIS WALL.
16. NEW SINK, MIRROR AND TALKIT PARTITIONS THIS ROOM.
17. NEW WAIN WALL COVERING THIS ROOM.

GENERAL NOTES

1. NEW CARPET GAGE AND PAINT IN STAIRWELLS.
2. NEW CARPET IN ELEVATOR CAB.
3. NEW RECEPTION DESK. WITH STOOD. BRASS WALL. WAIN.

PROJECT LOCATION

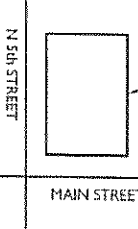

KEYPLAN



THIS DRAWING AND THE IDEAS, DESIGNS AND CONCEPTS CONTAINED HEREIN ARE THE EXCLUSIVE INTELLECTUAL PROPERTY OF CURRAN ARCHITECTURE, AND ARE NOT TO BE REPRODUCED OR COPIED.

DRAWN BY: ML
CHECKED BY: ML
DATE: 06/11/10

REVISIONS

CERTIFICATION

THE SHOOK AGENCY



1 THIRD FLOOR


KEYED NOTES

1. NEW LVT FLOORING THIS ROOM.
2. NEW RECEPTION DESK, METAL STUD, ORYWALL, WALL WALECROWNS, SMOKE SMOKE SURFACE TOP AND BRASS/ALUMINUM TOP, FURNITURE BY FURNITURE SOURCE.
3. NEW PAINT ON WALLS AND TRIM, THIS ROOM.
4. NEW CARPET THIS ROOM.
5. NEW OFFICES, ADJUST CEILING TIES, LIGHTS AND SERVICES AS REQUIRED.
6. NEW ROBOTIC CARPETROOF.
7. NEW VESTIBULE, REMOVE EXISTING STAIRFRONT AS REQUIRED.
8. ACCESS CONTROL THIS DOOR.
9. NEW ENTRY LOCKSET THIS DOOR.
10. NEW STAIRS EXISTING TO BE FINISHED BY FURNITURE SOURCE, FLOOR OVER FLOOR AND FLOOR FINISHES SHOWN ON REVISIONS AND FURNITURE.
11. NEW DOOR TO MATCH EXISTING ADJACENT.
12. NEW LOBBY STATION, METAL STUD, CLASSIC AVENUE OR APPROVED EQUAL.
13. NEW FURNITURE SHOWN FOR REFERENCE.
14. NEW BRASS/ALUMINUM TOP THIS LOCATION.
15. REMOVE PLASTIC LAMINATE TOP TO EXPOSE THIS WALL.
16. NEW SINKS, VANITIES AND TOILET PARTITIONS THIS ROOM.
17. NEW TRIM, WALL COVERING THIS ROOM.
18. NEW FURNITURE SHOWN FOR REFERENCE.

GENERAL NOTES

1. NEW CARPET, BASE AND PAINT IN STAIRWELLS.
2. NEW CARPET IN ELEVATOR CAB.
3. NEW RECEPTION DESK, METAL STUD, ORYWALL, WALL.

PROJECT LOCATION

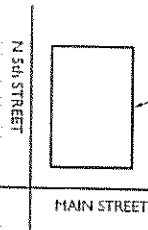

KEY PLAN

THIS DRAWING AND THE IDEAS, DESIGNS AND CONCEPTS CONTAINED HEREIN ARE THE EXCLUSIVE INTELLECTUAL PROPERTY OF CURRAN ARCHITECTURE, AND ARE NOT TO BE REPRODUCED.

DRAWN BY: ML
 CHECKED BY:
 CLIENT SIGN OFF:

REVISIONS

CERTIFICATION

THE SHOOK AGENCY