



**OSBORNE**  
GROUP

the  
**Leading Provider of**  
Commercial Real Estate

**MEDICAL CONDOS FOR SALE OR LEASE**  
**6000 Fairway Drive, Rocklin, CA 95677**



**Robb Osborne** Principal

**Brandon Sessions** Vice President

**(916) 677-8175** [robb.osborne@tricommercial.com](mailto:robb.osborne@tricommercial.com) DRE # 01398696

**(916) 677-8176** [bsessions@tricommercial.com](mailto:bsessions@tricommercial.com) DRE # 01914432

[www.osbornegroupcre.com](http://www.osbornegroupcre.com)



The information in this document was obtained from sources we deem reliable; however, no warranty or representation, expressed or implied, is made to the accuracy of the information contained herein.

## PROPERTY HIGHLIGHTS

- Suite 5: ± 1,346 SF
- Suite 15: ± 1,395 SF
- Suite 16: ± 2,002 SF
- Suite 17: ± 1,246 SF
- Suites 15 & 16 were former dental spaces with adequate plumbing and fixtures in place
- Medical and office uses permitted
- Located at high visibility intersection of Fairway Drive and Sunset Blvd.
- Restaurants and additional retail centers within close proximity
- TI Allowance negotiable
- Lease Rate: \$1.50/SF Modified Gross
- Purchase Price: \$275/SF
- Condos available for purchase July 1, 2020



# FLOOR PLAN

## Available

- SUITE 5: ± 1,346 SF
- SUITE 15: ± 1,395 SF
- SUITE 16: ± 2,002 SF
- SUITE 17: ± 1,246 SF



\* FLOORPLAN IS NOT TO SCALE

# PRELIMINARY SPEC PLAN

## SUITE 15




6100 Horseshoe Bar Rd  
Suite C  
Loomis, CA 95650  
tel: 916.452.3400  
fax: 916.452.7805

design@staffordspaceplanning.com

**Spec Suite**  
6000 Fairway Dr  
Suite 15  
Rocklin CA

**Preliminary Space Plan**

1/8"=1'-0"  
4-18-19  
4-23-19  
5-3-19  
6-10-19

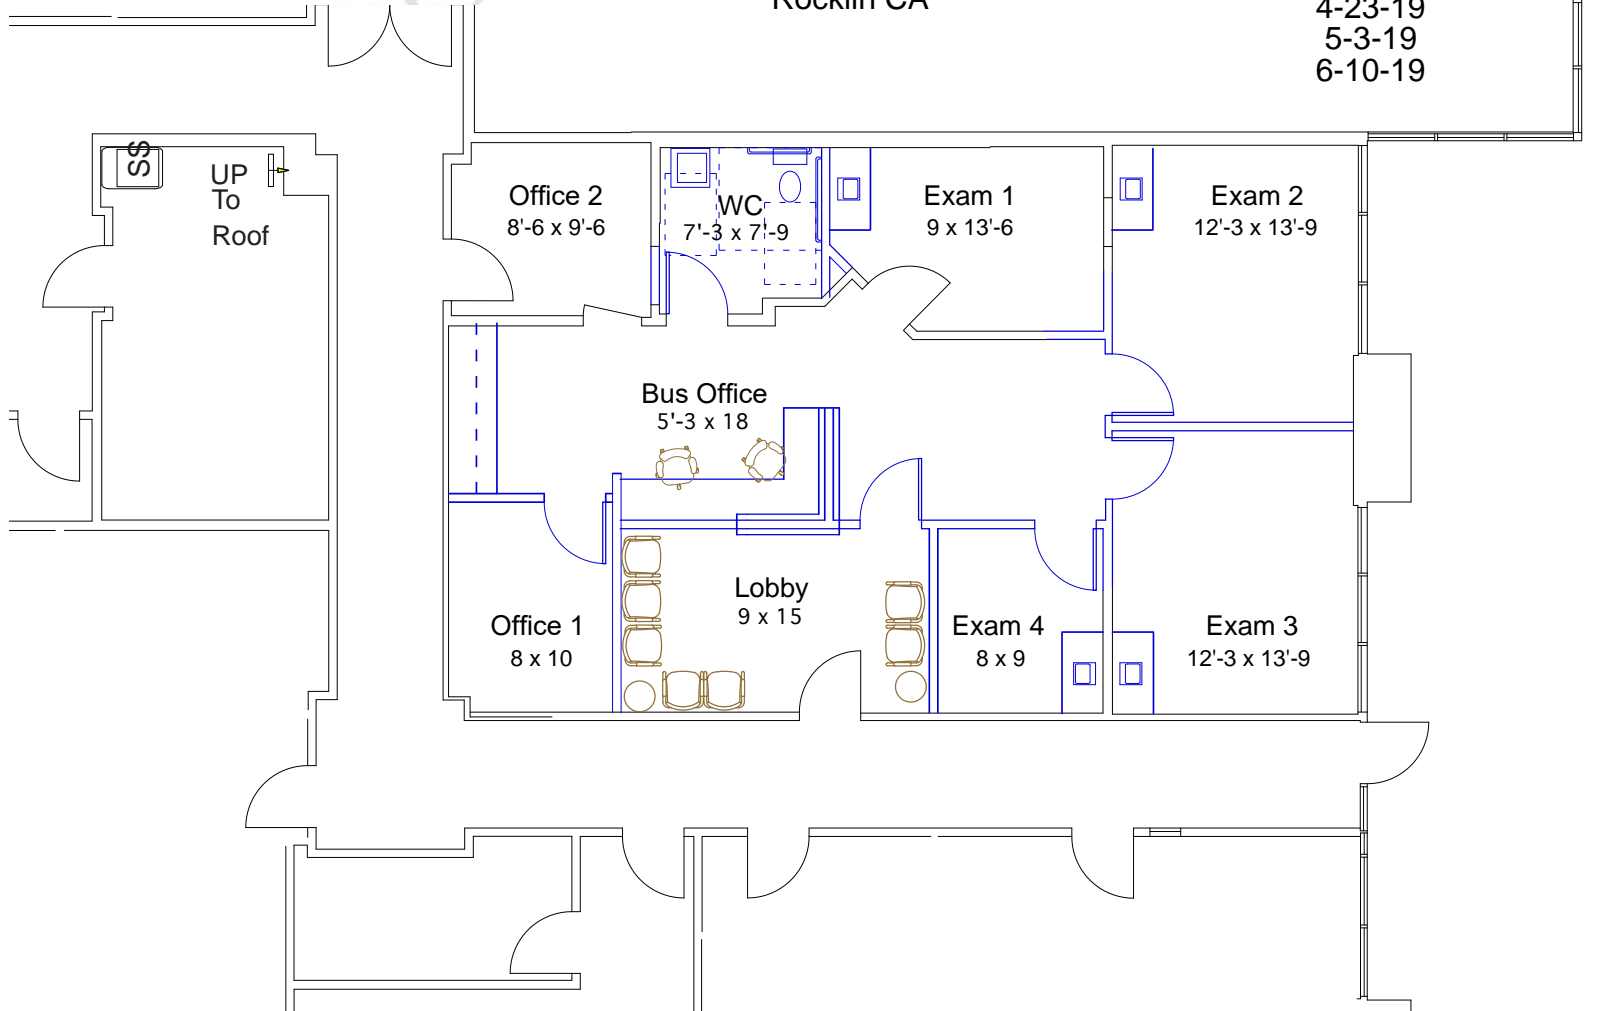



**Robb Osborne** Principal

**Brandon Sessions** Vice President

**(916) 677-8175** [robb.osborne@tricommercial.com](mailto:robb.osborne@tricommercial.com) DRE # 01398696

**(916) 677-8176** [bsessions@tricommercial.com](mailto:bsessions@tricommercial.com) DRE # 01914432

[www.osbornegroupcre.com](http://www.osbornegroupcre.com)

