

① Level 2 Existing  
1/8" = 1'-0"



955 Bannock


No.	Description	Date

Level 2 - Exist

Project number	Project Number
Date	3/4/2016
Drawn by	Author
Checked by	Checker

102

Scale 1/8" = 1'-0"

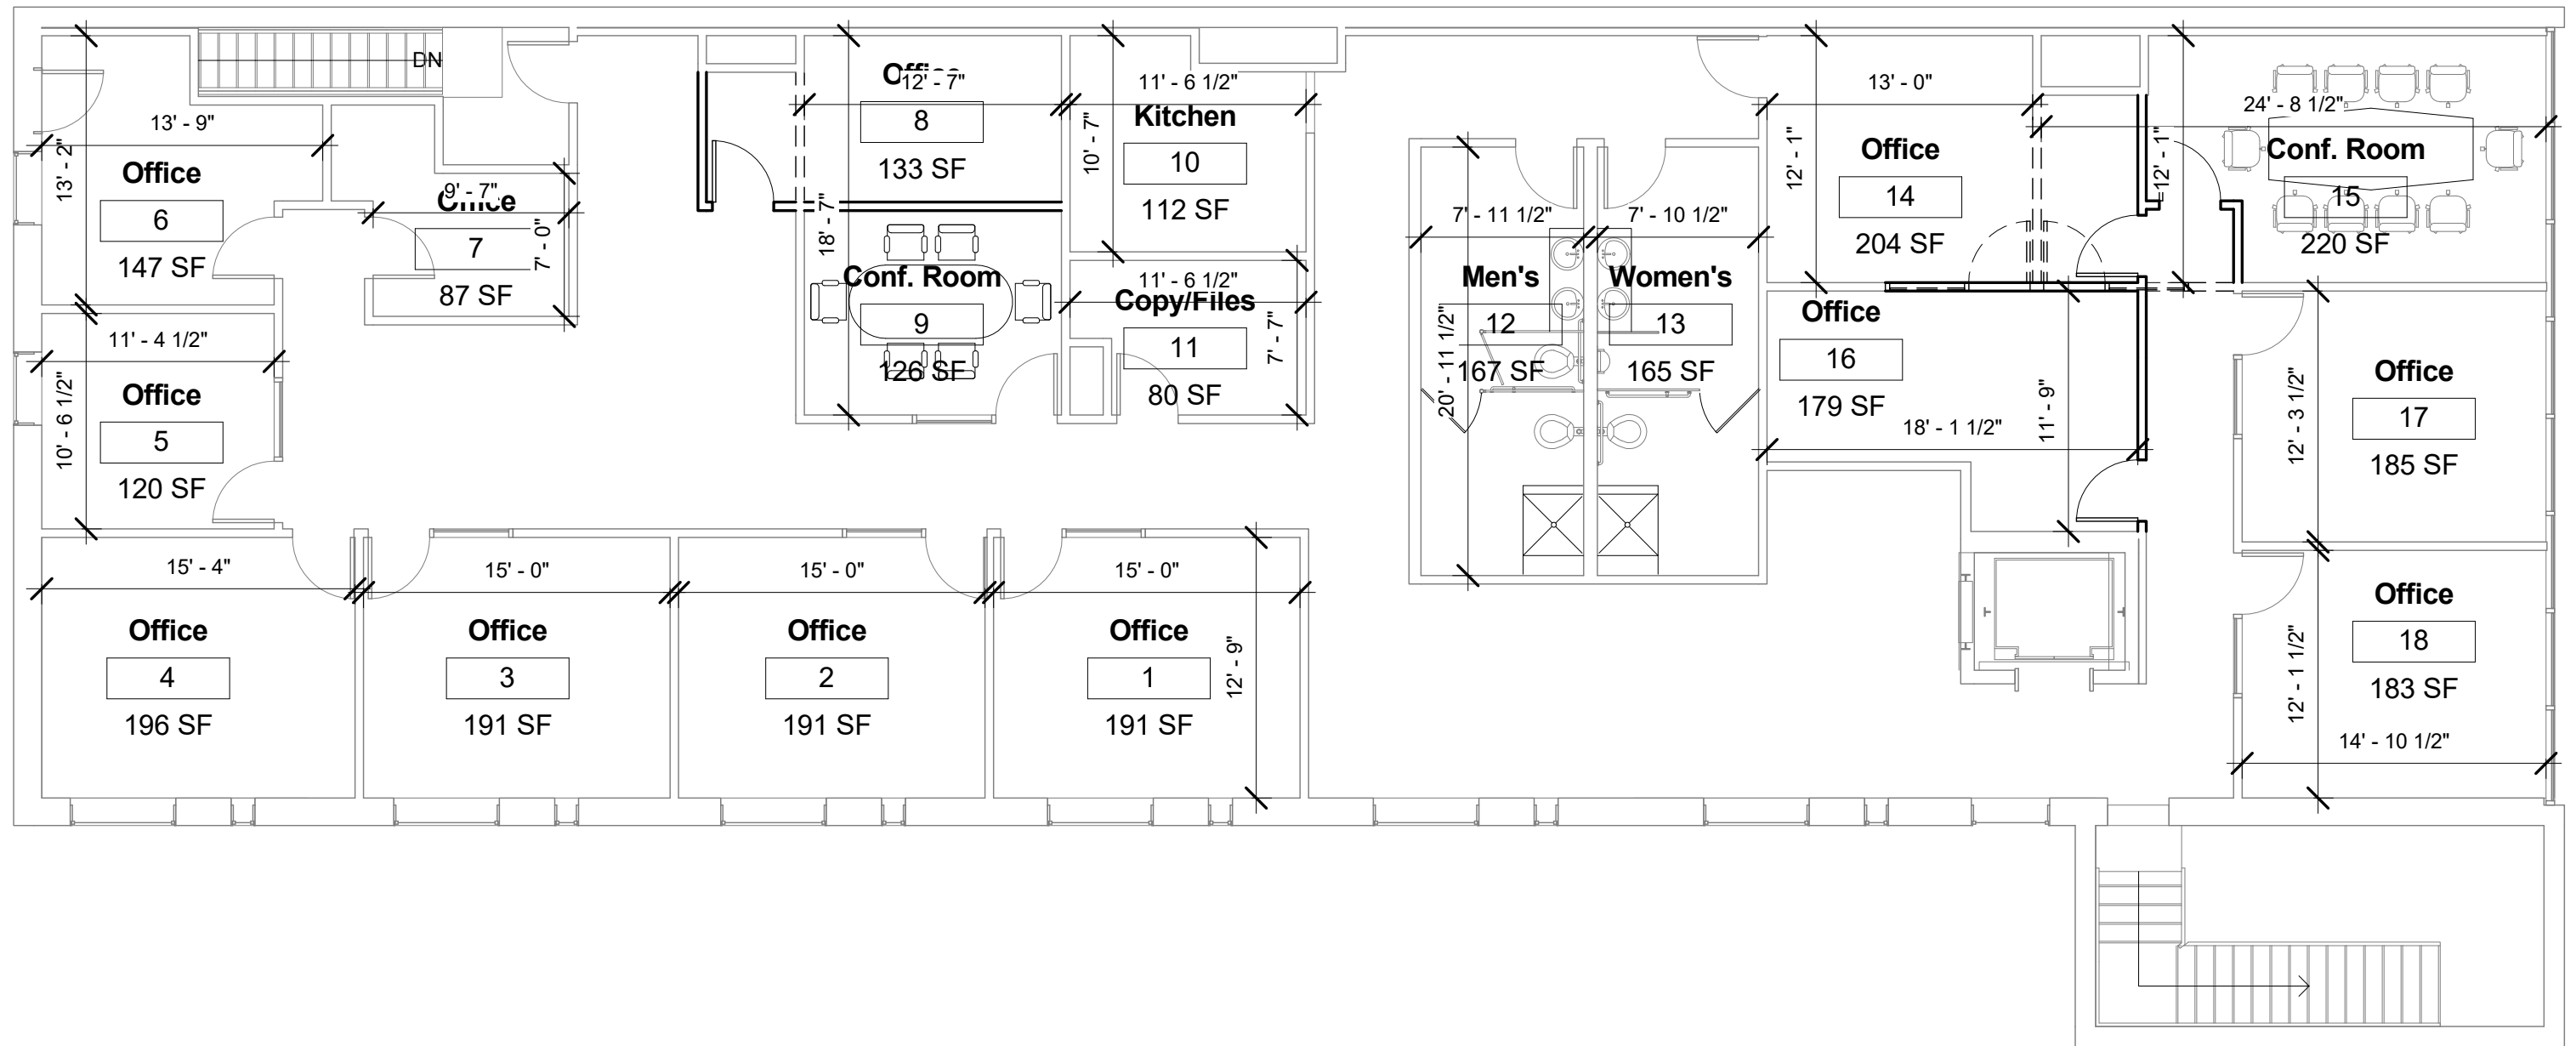

① Level 2 Proposed  
1/8" = 1'-0"




955 Bannock

No.	Description	Date

Level 2 - Proposed

Project number	Project Number	103
Date	3/4/2016	
Drawn by	Author	
Checked by	Checker	
Scale 1/8" = 1'-0"		

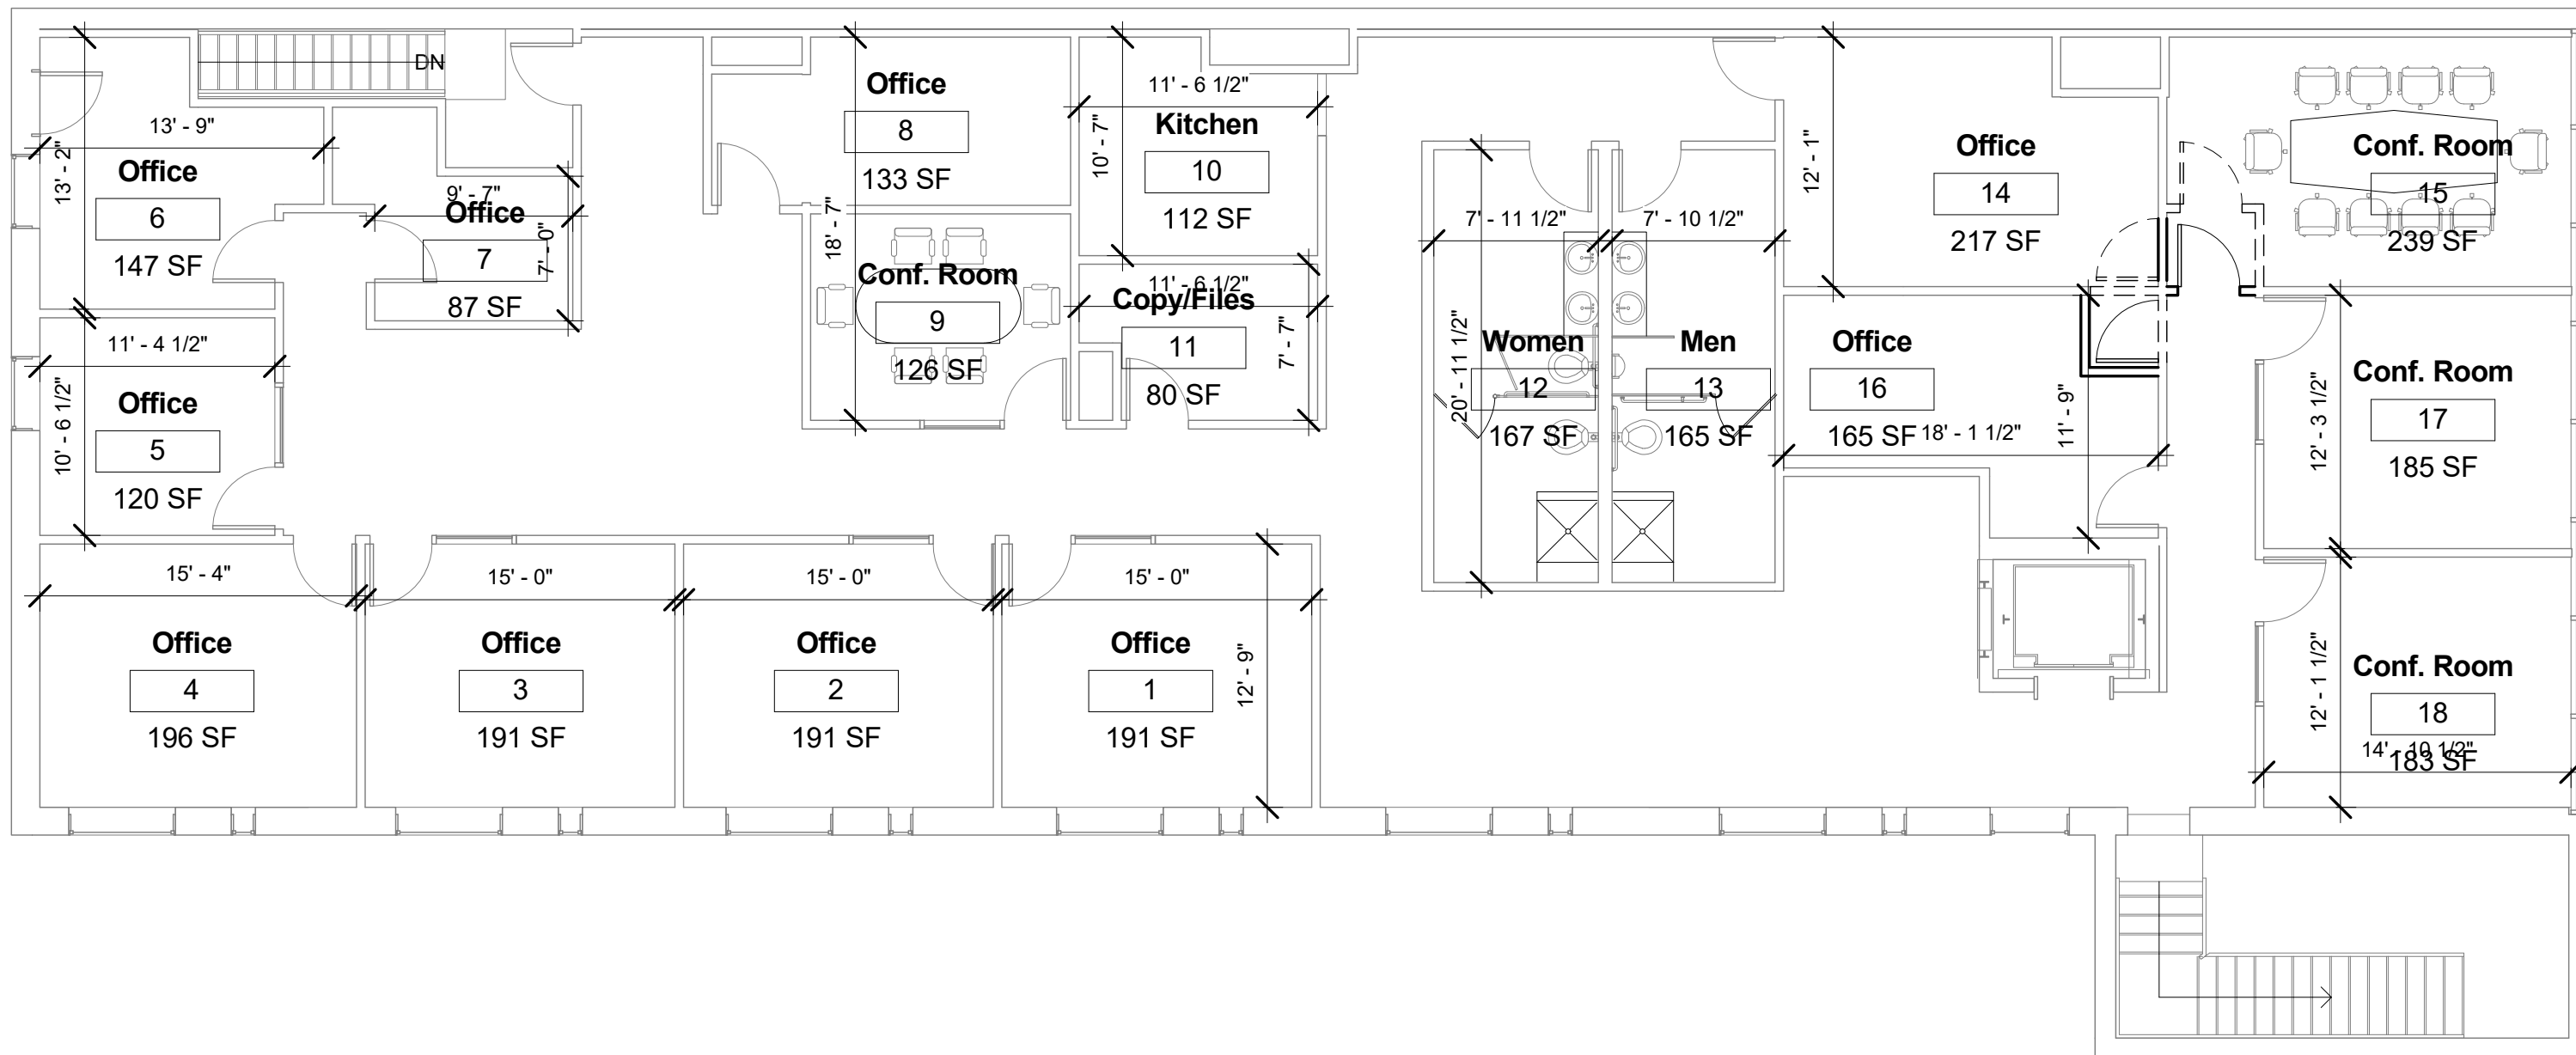

① Level 2 Proposed 2  
1/8" = 1'-0"



955 Bannock

No.	Description	Date

Level 2 - Proposed 2		
Project number	Project Number	<b>104</b>
Date	3/4/2016	
Drawn by	Author	
Checked by	Checker	
Scale		1/8" = 1'-0"