



9 ELEV-NORTH - OFFICE
1/8" = 1'-0"

11 ELEV-NORTH - WAREHOUSE
1/8" = 1'-0"

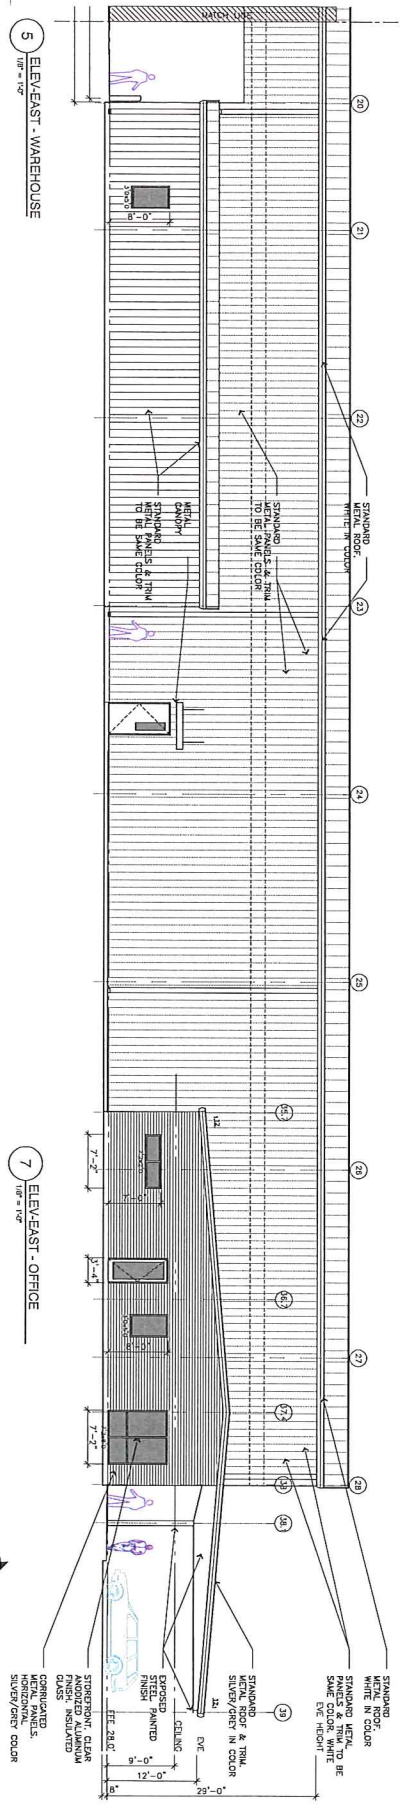

5 ELEV-EAST - WAREHOUSE
1/8" = 1'-0"

7 ELEV-EAST - OFFICE
1/8" = 1'-0"

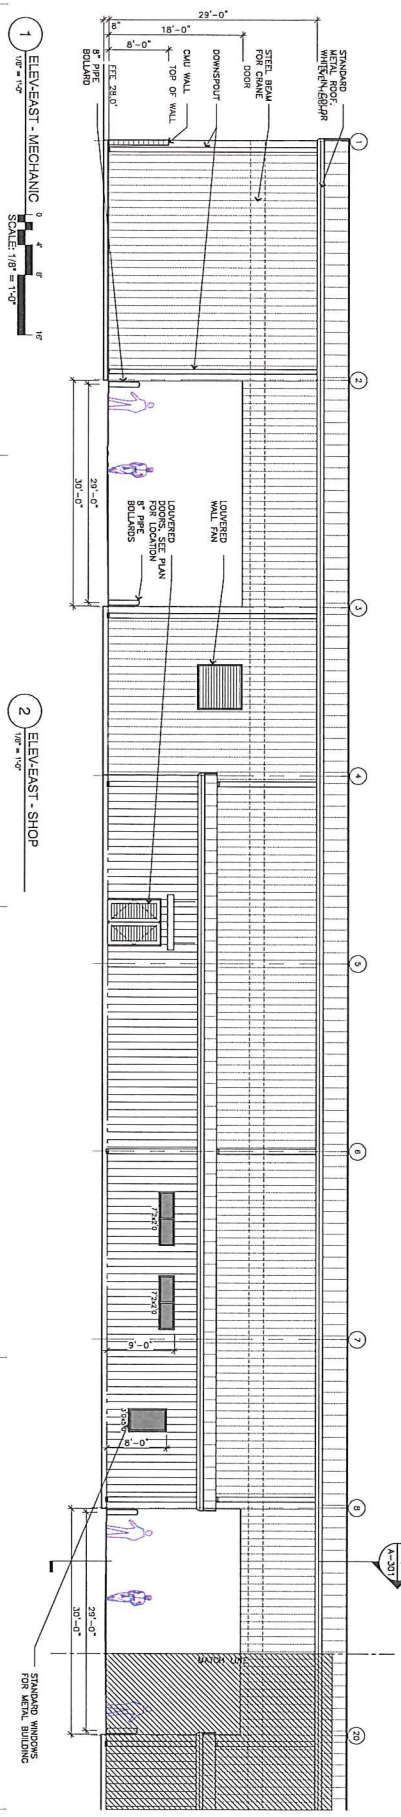

1 ELEV-EAST - MECHANIC
1/8" = 1'-0"
SCALE: 1/8" = 1'-0"

2 ELEV-EAST - SHOP
1/8" = 1'-0"



STRUCTURE ARCHITECTURE

A PROFESSIONAL ARCHITECTURAL CORPORATION

BREAUX BRIDGE YOUNGSVILLE

New Shop with Office
for
Superior Pressure Control Smeda
1163 Puroteum Parkway
Broussard, LA 70518
2012.015

ELEVATIONS ARCHITECTURAL
A-201
014 of 022
Construction Documents