

SCOTTSDALE EXECUTIVE OFFICE CENTER



15880 - 15990 - 16100 NORTH GREENWAY-HAYDEN LOOP, SCOTTSDALE

CBRE

KW **KRAMER|WILSON**
COMPANY, INC.

SCOTTSDALE EXECUTIVE OFFICE CENTER

Scottsdale Executive Office Center is a ±181,238 SF, three-building complex, with covered walkways between the buildings. The single-story buildings feature high ceilings and a generous 5.77/1000 parking ratio. Located in the heart of the Scottsdale Airpark, approximately one mile from the Kierland area, Scottsdale Executive Office Center offers great access via a full diamond interchange at Frank Lloyd Wright Boulevard and the Loop 101.




BUILDING SIZE
±181,238



PARKING RATIO
5.77/1,000



PROMINENT SIGNAGE OPPORTUNITIES

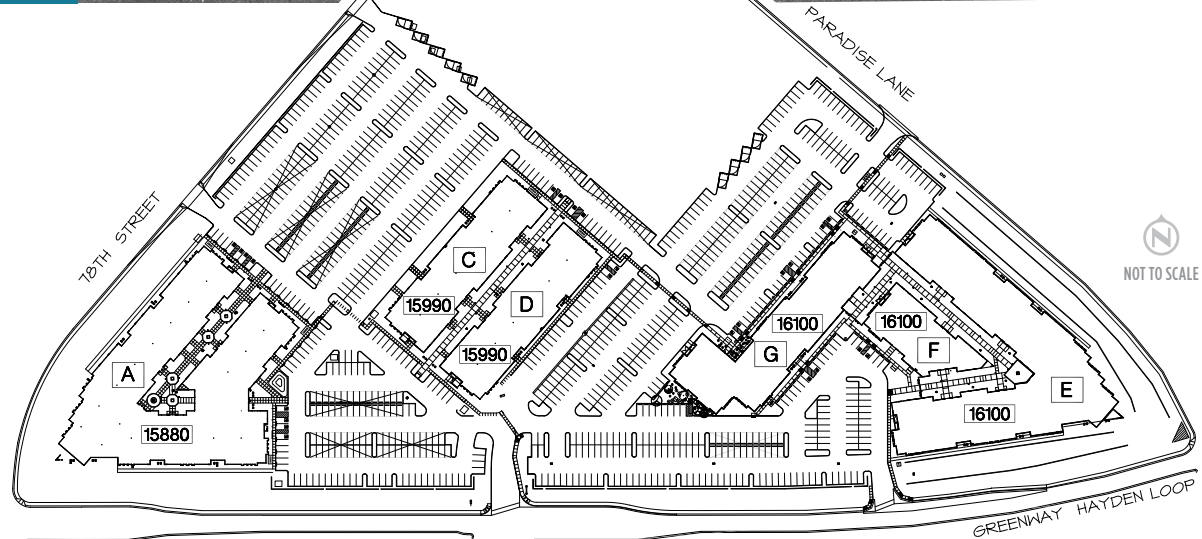

SCOTTSDALE EXECUTIVE OFFICE CENTER OFFERS UNPARALLELED NEIGHBORHOOD AMENITIES



WESTIN KIERLAND | ONE OF THE “2017 ARIZONA GOLF COURSES OF THE YEAR”

SOURCE: THE WESTIN KIERLAND WEBSITE



SCOTTSDALE QUARTER | ±75 ON-SITE AMENITIES



KIERLAND COMMONS | ±1M SF LIFESTYLE CENTER



SCOTTSDALE AIRPARK | BUSIEST SINGLE-RUNWAY PRIVATE AIRPORT IN THE COUNTRY

SCOTTSDALE EXECUTIVE OFFICE CENTER

FOR MORE
INFORMATION
PLEASE CONTACT


BRAD ANDERSON
+1 602 735 1713
brad.anderson@cbre.com

MIKE STRITTMATTER
+1 602 735 5512
mike.strittmatter@cbre.com

LAUREN ANDERSON
+1 602 735 5681
lauren.anderson@cbre.com



© 2018 CBRE, Inc. All rights reserved. This information has been obtained from sources believed reliable, but has not been verified for accuracy or completeness. You should conduct a careful, independent investigation of the property and verify all information. Any reliance on this information is solely at your own risk. CBRE and the CBRE logo are service marks of CBRE, Inc. All other marks displayed on this document are the property of their respective owners. Photos herein are the property of their respective owners. Use of these images without the express written consent of the owner is prohibited. PMStudio_May2018

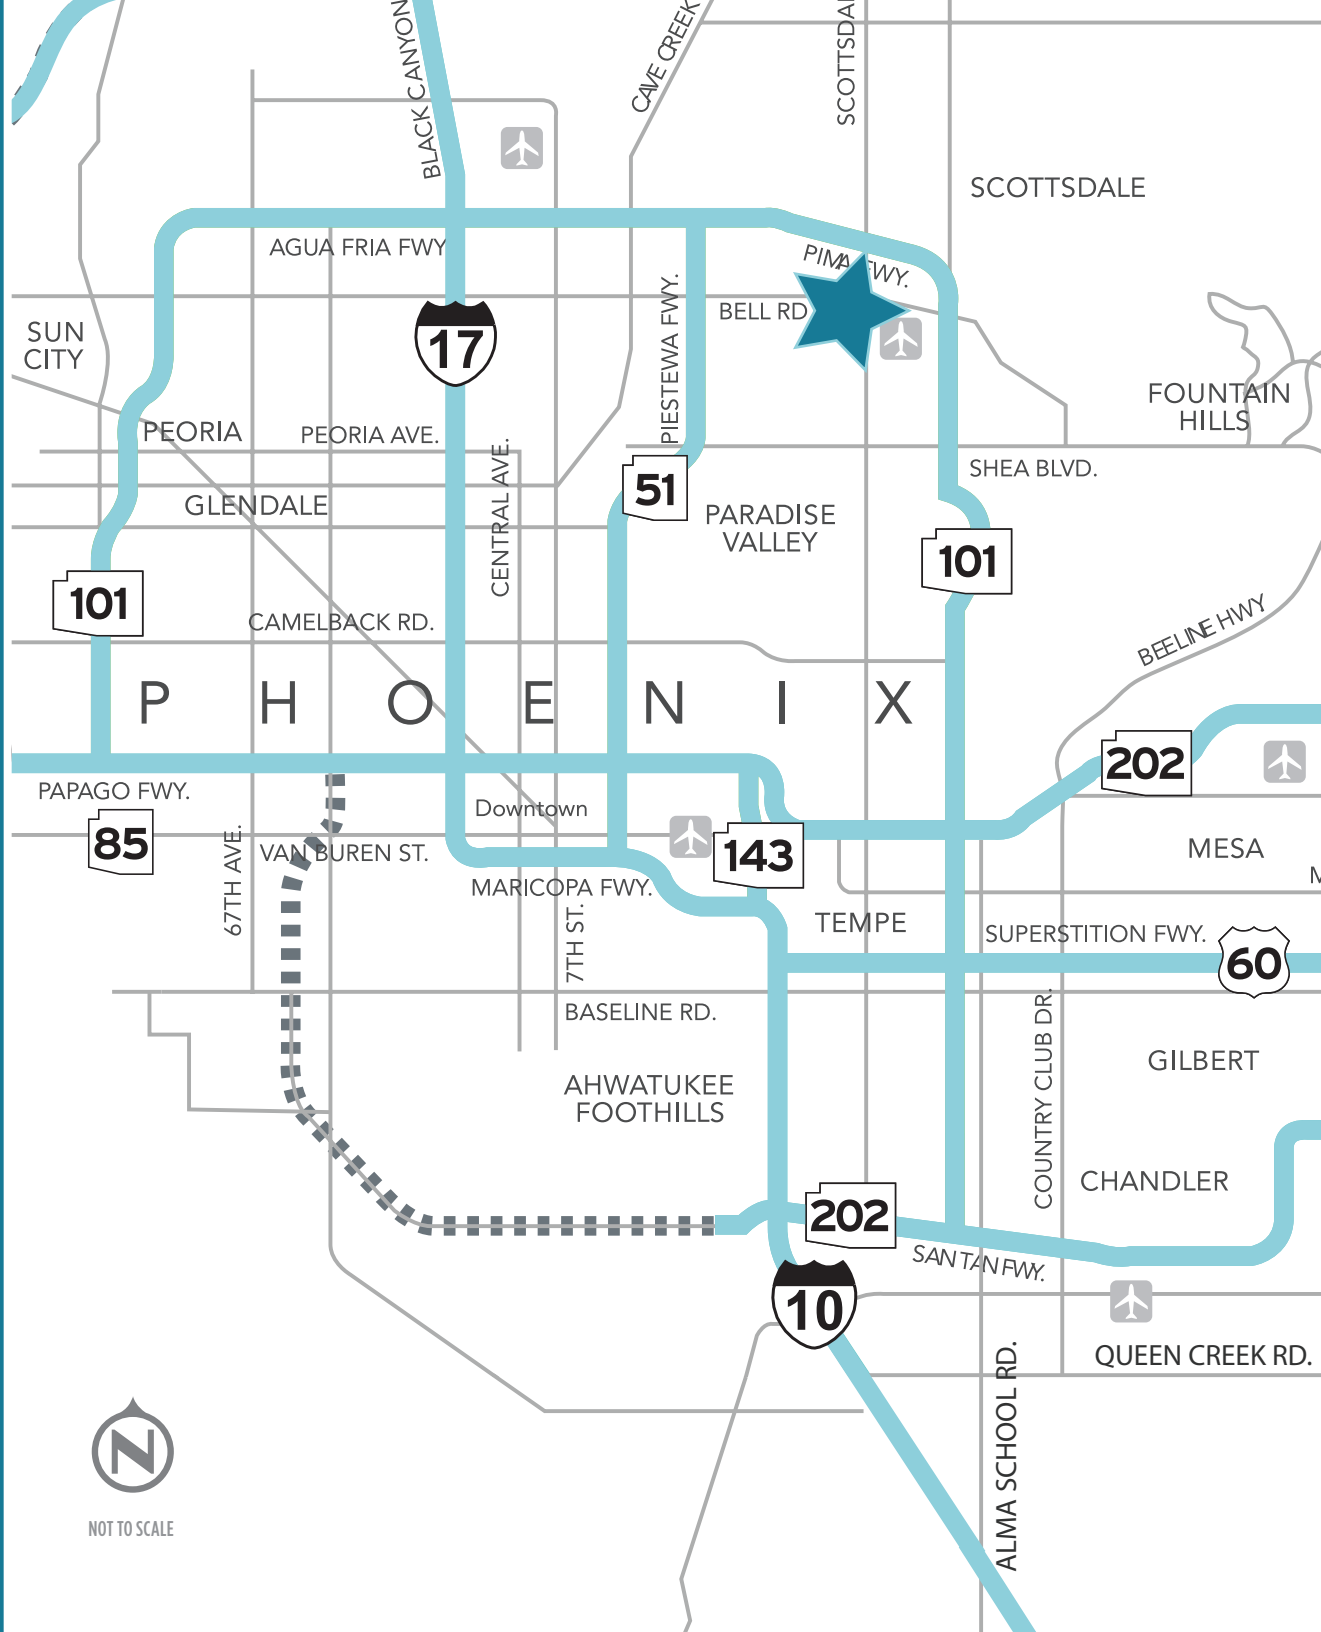

NOT TO SCALE