



LEGEND

(ALL SYMBOLS MAY NOT APPLY)

- EXISTING PARTITION
- NEW PARTITION
- DEMISING PARTITION W/ SOUND INSULATION
- PARTITION W/ SOUND INSULATION
- ONE HOUR PARTITION
- TWO HOUR PARTITION
- SIDELIGHT/WINDOW
- PHONE BOARD
- WATER LINE W/ SHUT-OFF VALVE
- FIRE EXTINGUISHER W/ CABINET


THIS PLAN IS SUBJECT TO APPROVAL BY THE MUNICIPAL CODE AUTHORITIES.

THESE DOCUMENTS ARE INCOMPLETE AND MAY NOT BE USED FOR REGULATORY APPROVAL, PERMIT OR CONSTRUCTION.

ROOM SIZES ARE APPROXIMATE ONLY AND ARE NOT TO BE USED FOR FINAL DETERMINATION OF FURNITURE SIZES OR PLACEMENT.

01 Prelim. Plan - Option One

Scale: 1/8" = 1'-0"

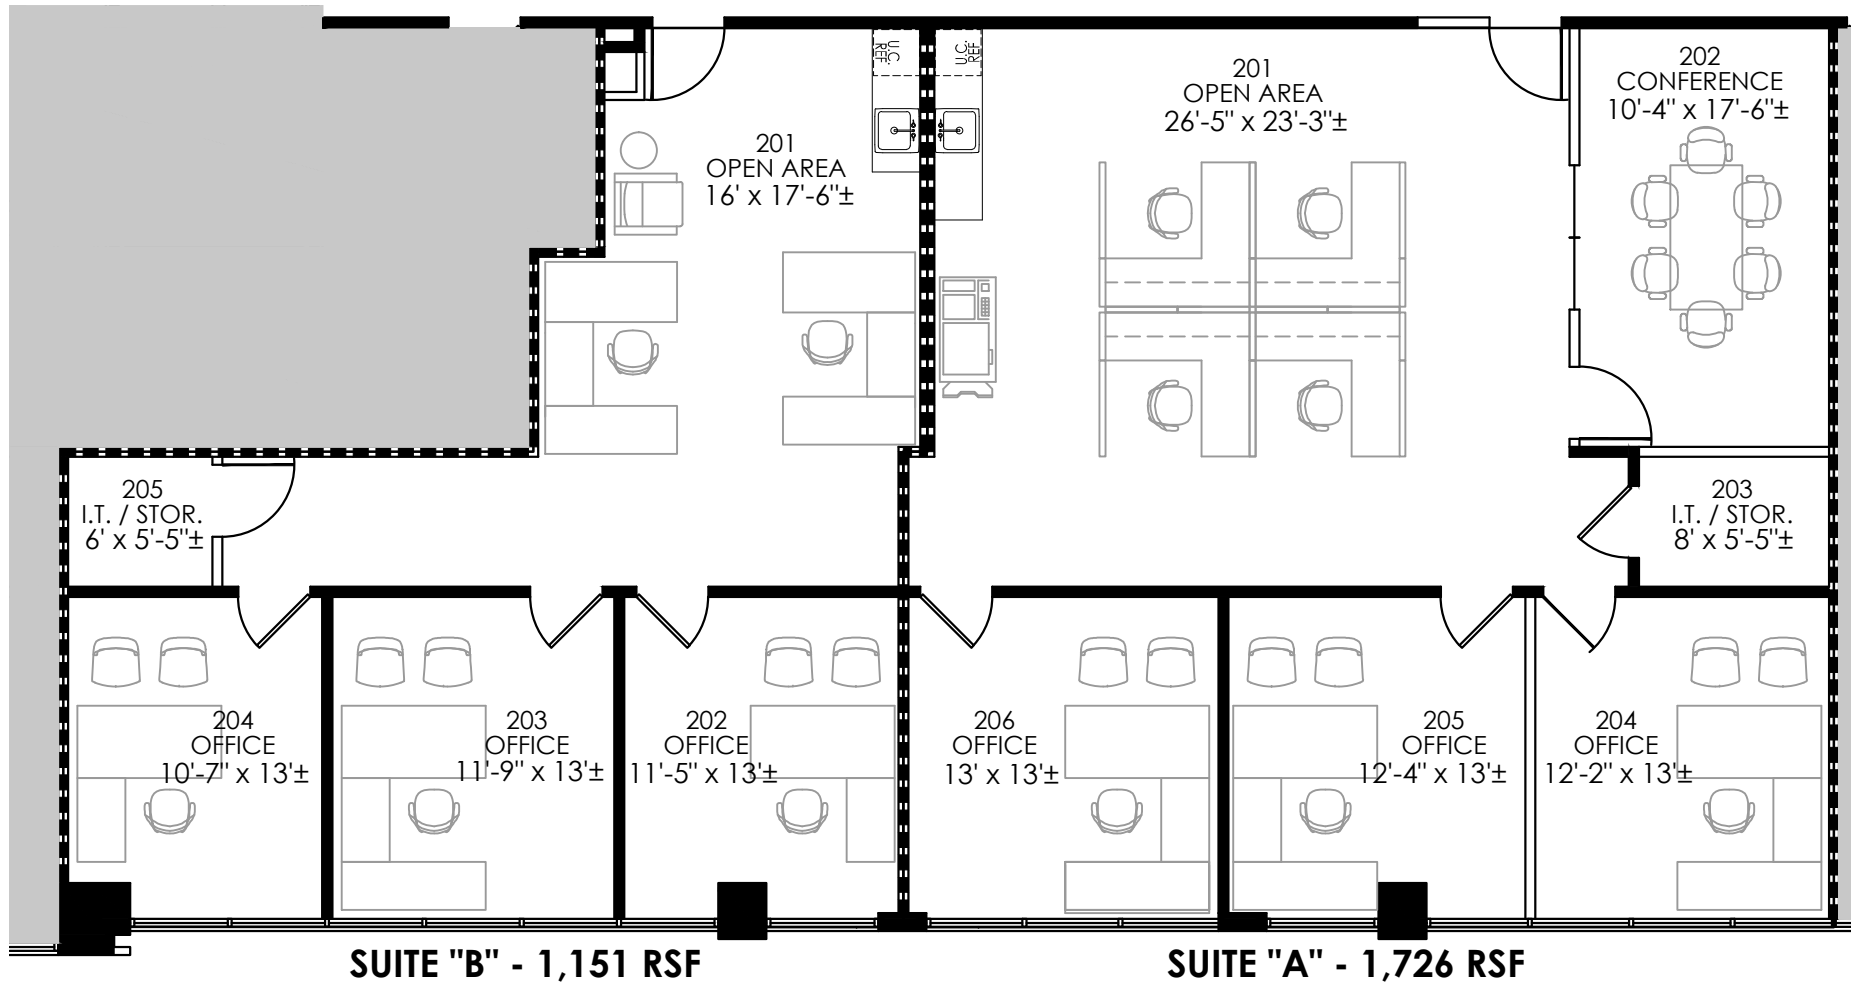

02 Prelim. Plan - Option Two

Scale: 1/8" = 1'-0"