



interiors + architecture
 CULVER CITY, CA - IRVINE, CA - LOS ANGELES, CA - SAN FRANCISCO, CA - ISELIN, NJ - NEW YORK, NY

6083 Bristol Parkway T 310.553.3252
 Culver City, CA 90230

18600 MacArthur Blvd., Suite 100 T 949.724.8958
 Irvine, CA 92612

515 South Flower Street T 213.929.1400
 Los Angeles, CA 90071

535 Mission St., Suite 105 T 415.390.6793
 San Francisco, CA 94105

485C US Rt. 1 South, Suite 105 T 848.200.1200
 Iselin, NJ 08830

711 3rd Ave., 6th Floor T 848.200.1200
 New York, NY 10017
 www.saaia.com

SEAL AND STAMP:

CONSULTANTS:

DRAWINGS ISSUE
 DATE DESCRIPTION DELTA

09/06/19 ISSUE FOR REVIEW
 09/13/19 CLIENT REVISIONS_SP-B

OWNERSHIP AND USE OF DOCUMENTS
 All drawings, specifications and contract documents prepared by SAA Interiors are and shall remain SAA's property. They are to be used only with respect to this project. Federal law prohibits the reproduction, display, sale, or other disposition of this document without the express written consent of SAA Interiors + Architecture.

DATE: 09/13/19
 DRAWN: OAE/JC
 REVIEWED: SA/NY
 PROJECT NO: 626334
 SCALE: As indicated
 SHEET TITLE:

SPACE PLAN


SHEET NO:
SP-B

LEGEND:


- AREA NOT IN CONTRACT (N.I.C.)
- EXISTING WALL TO REMAIN.
- NEW BUILDING STANDARD 3'-0" OR FULL LENGTH GLASS PARTITION/SIDELIGHT.
- NEW BUILDING STANDARD PARTITION.
- NEW BUILDING STANDARD MILLWORK.
- EXISTING DOOR, DOOR FRAME AND DOOR HARDWARE IS TO REMAIN AT LOCATION SHOWN.
- NEW BUILDING STANDARD SINGLE DOOR, DOOR FRAME AND HARDWARE.
- NEW BUILDING STANDARD SIDELIGHT

* ALL DIMENSIONS ARE APPROXIMATE.
 * FURNITURE VENDOR SHALL VERIFY EXISTING FIELD CONDITIONS AND DIMENSIONS.
 * ALL FURNITURE PROVIDED BY TENANT.

NOTE:
 CONTRACTOR TO IDENTIFY IN BID AND INCLUDE IN PRICING ALL ITEMS LIKELY TO BE REQUIRED BY TITLE 24, CHAPTER 6 PART 141.0 AND 141.1 BASED ON SCOPE OF WORK SHOWN IN PLAN. THIS SHALL INCLUDE (AS APPLICABLE) BUT NOT LIMITED TO: DESEGREGATION OF ELECTRICAL PANELS, CONTROLLED RECEPTACLES, DAYLIGHTING CONTROLS, OCCUPANCY SENSORS, MULTI-LEVEL SWITCHING AND/OR DIMMING, DEMAND RESPONSE AND HVAC EFFICIENCY MEASURES.

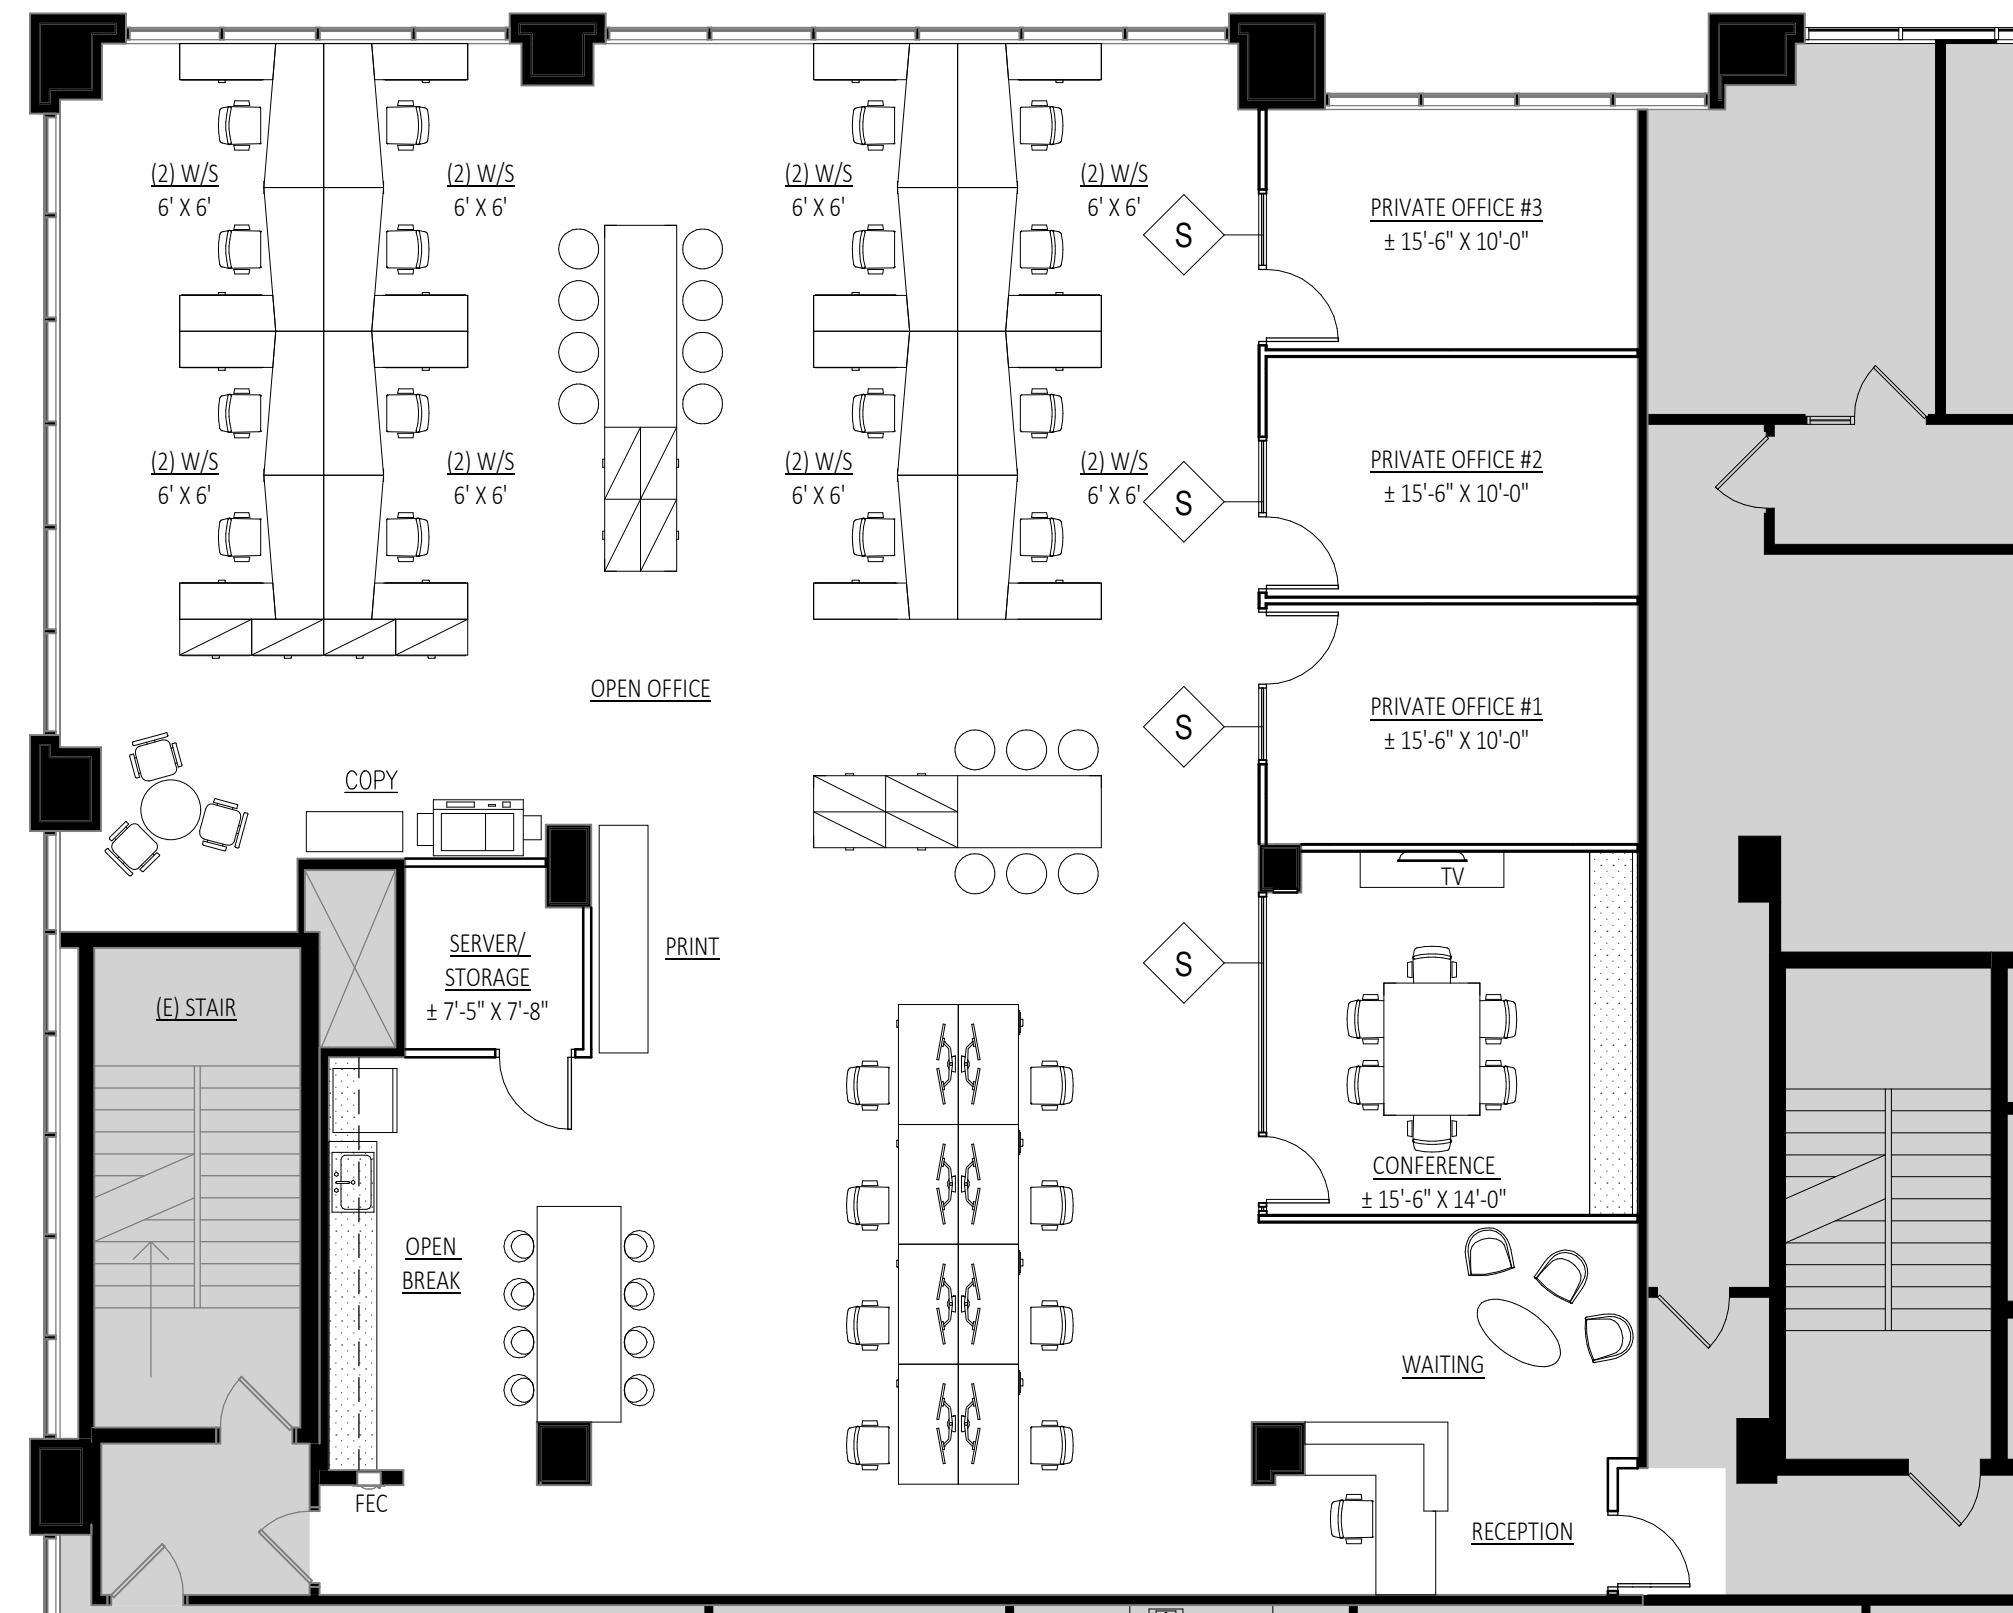

1 SPACE PLAN
 1/8" = 1'-0"

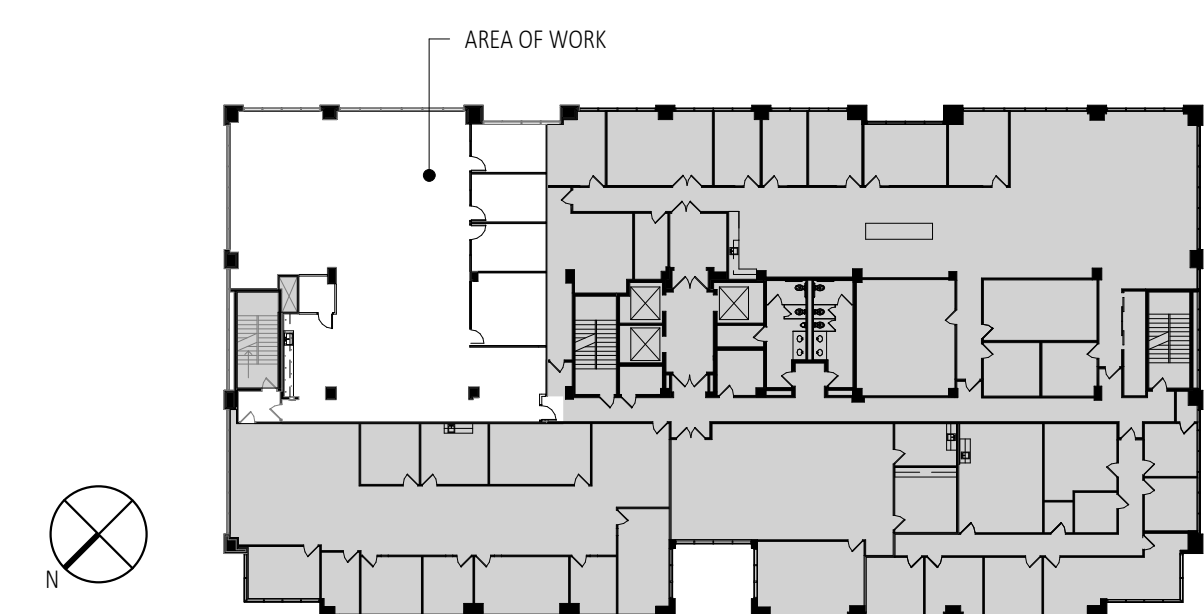

FLOOR LOCATION PLAN