



FILES: (19) 36" W DRAWERS
(4) 30" W DRAWERS

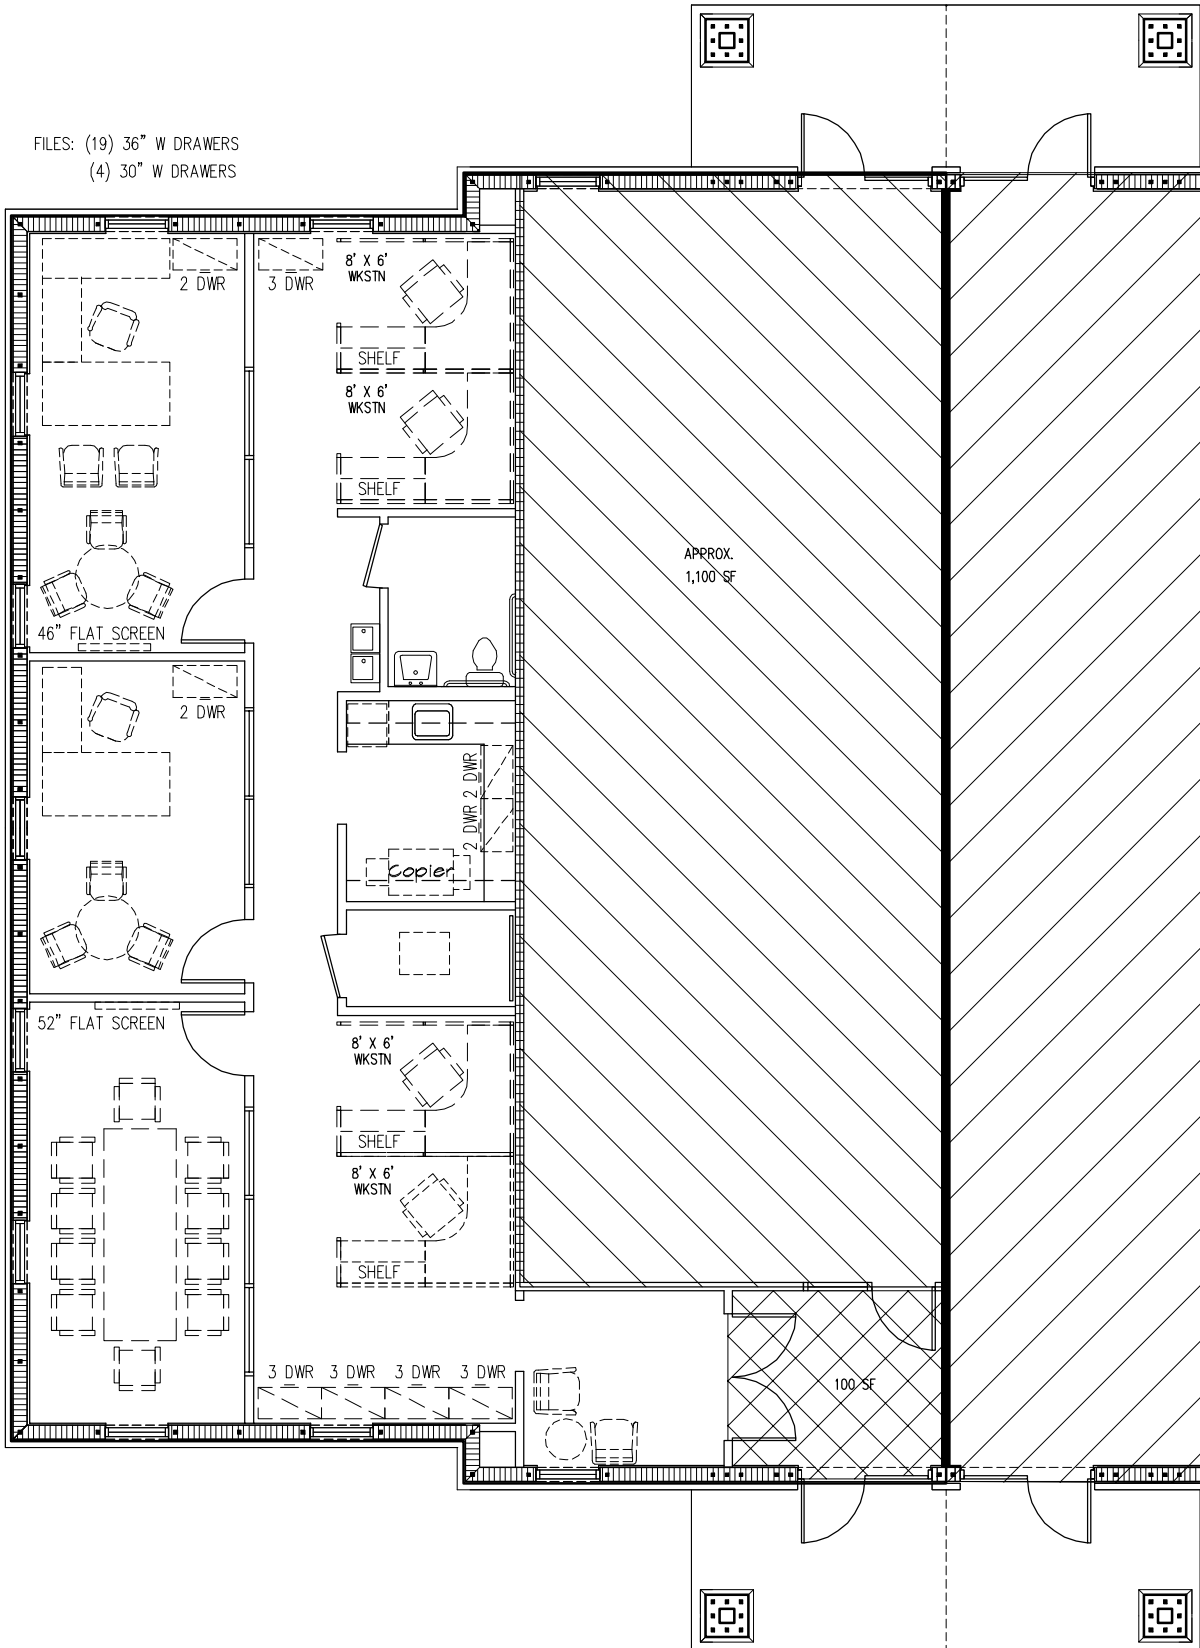

APPROX. 1,540 SF

<p>PROJECT NAME: KADYK & DELESIE PA BOYETTE PROFESSIONAL CENTER 00000 BOYETTE ROAD RIVERVIEW, FLORIDA 33000</p>	<p>SHEET NAME: FURNITURE PLAN</p> <hr/> <p>SCALE: NOT TO SCALE ALL ROOM SIZES ARE APPROXIMATE</p>	<p>DATE: 04.05.11 04.08.11 04.14.11</p> <p>PROJ.NO: E16800</p>	 <p>WDA DESIGN GROUP INCORPORATED 16057 TAMPA PALMS BLVD. WEST #160 TAMPA, FLORIDA 33647 TELEPHONE 813.988.2800 <small>FL LIC. AA26000753 © COPYRIGHT 2010 WDA DESIGN GROUP INC.</small></p>
---	---	--	--