

PROFESSIONAL OFFICES, 5205 EAST DR, ARBUTUS, MD 21227

EAST DRIVE SHOPPING CENTER PROFESSIONAL OFFICES




Executive Summary



PROPERTY HIGHLIGHTS AND AVAILABLE SPACE

- 1,159-8,301 SF second-level office/medical/services space for lease
- Easy access from I-695 & I-95
- Close to UMBC & St. Agnes Hospital
- Retail center tenants include Dollar General, Save-A-Lot Supermarket, 786 Italian Restaurant, Grace Cafe & services

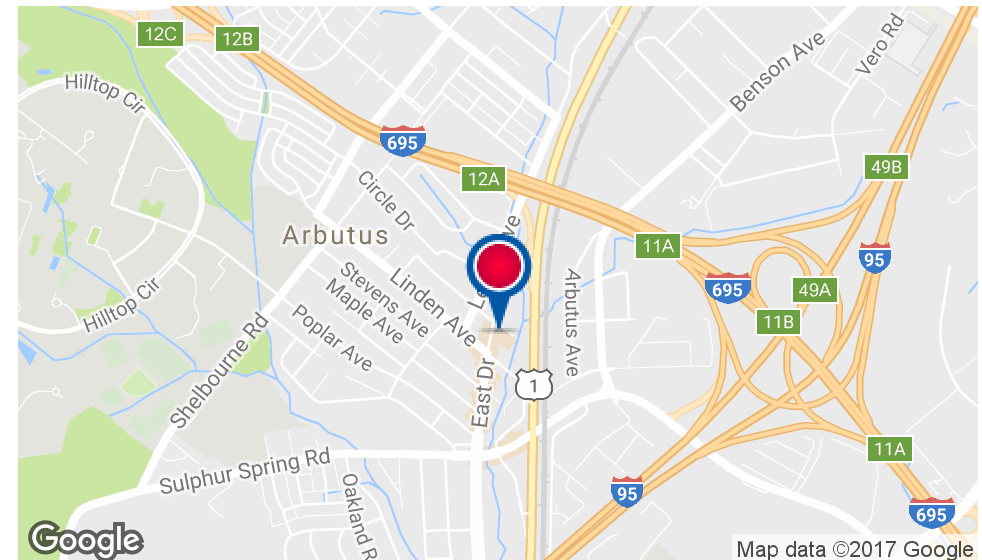

Rene F. Daniel

410.435.4004 x224

rdaniel@troutdaniel.com

PROFESSIONAL OFFICES, 5205 EAST DR, ARBUTUS, MD 21227

EAST DRIVE SHOPPING CENTER PROFESSIONAL OFFICES




Additional Photos



Rene F. Daniel

410.435.4004 x224

rdaniel@troutdaniel.com

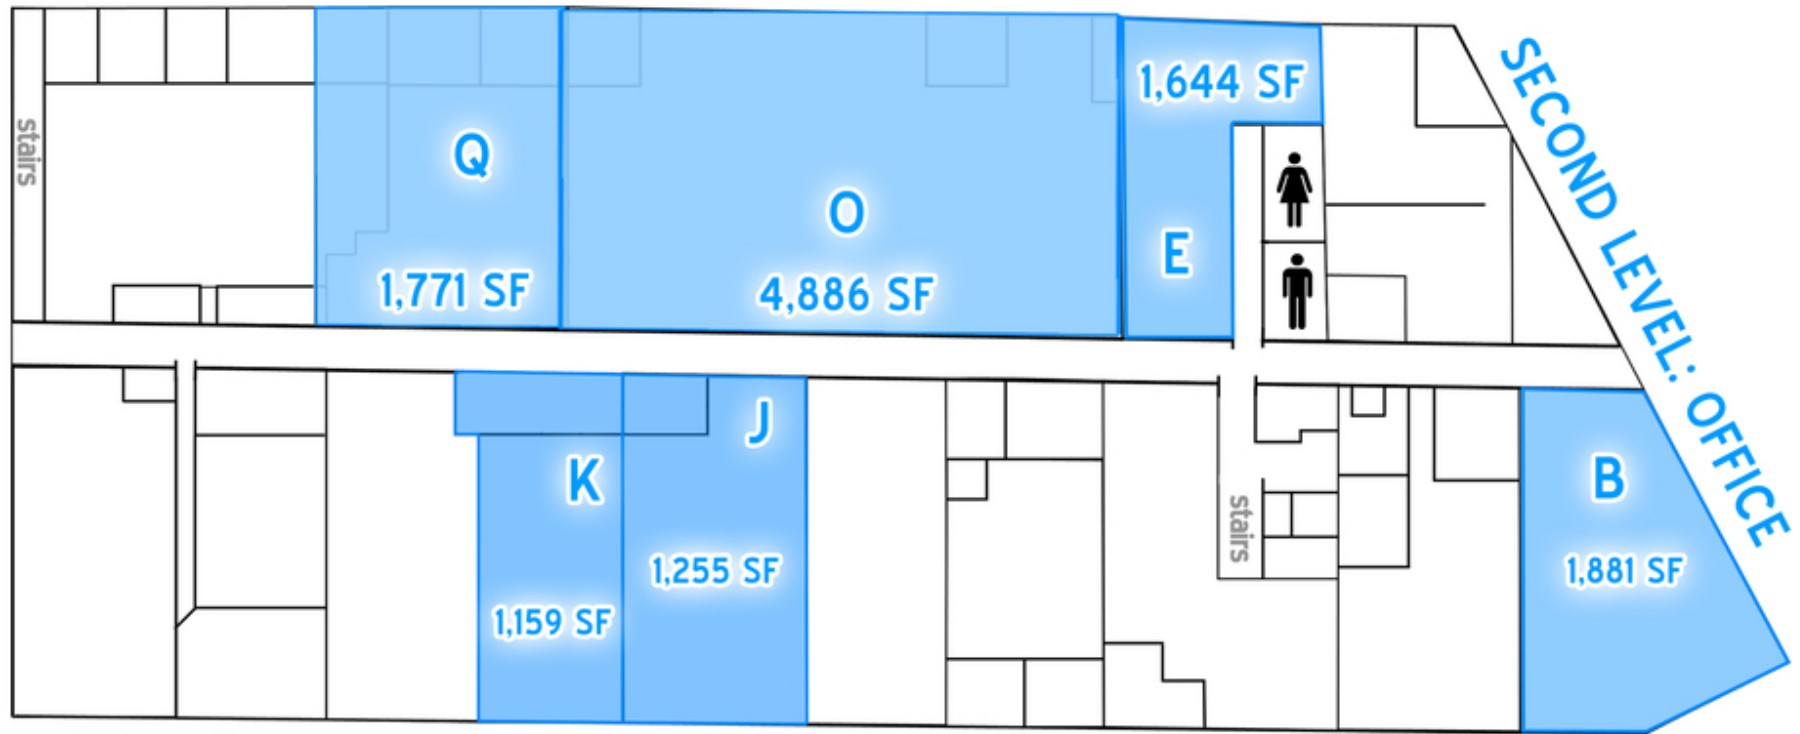

not to scale