




Plumbing Fixture Schedule					
No.	Qty.	Description	Manufacture	Model	Remarks
01	1	TANK WATER CLOSET - FLOOR MOUNTED - HANDICAP	AMERICAN STANDARD	CADET II	60" CLEAR WIDTH x 59" CLEAR DEPTH (SEE PLUMBING DRAWINGS)
02	1	42" HORIZONTAL GRAB BAR	AMERICAN SPECIALTIES INC.	ASI 3100	MOUNTED 33" MIN TO 36" MAX AFF.
03	1	36" HORIZONTAL GRAB BAR	AMERICAN SPECIALTIES INC.	ASI 3100	MOUNTED 33" MIN TO 36" MAX AFF.
04	1	18" VERTICAL GRAB BAR	AMERICAN SPECIALTIES INC.	ASI 3100	MOUNTED 39"-41" AFF AND 39"-41" FROM REAR WALL
05	1	SINGLE TOILET PAPER DISPENSER	AMERICAN SPECIALTIES INC.	ASI 7305	MOUNTED 7" MIN & 9" MAX FROM FRONT OF WATER CLOSET AND 15" MIN & 48" MAX AFF
06	1	ROLL PAPER TOWEL DISPENSER	AMERICAN SPECIALTIES INC.	ASI 8522	MOUNTED 48" MAX.
07	1	WALL MOUNTED LAVATORY	KOHLER	"GREENWICH" K-2032	30" CLEAR WIDTH x 48" CLEAR DEPTH (SEE PLUMBING DRAWINGS)
08	1	24" x 36" MIRROR	AMERICAN SPECIALTIES INC.	ASI 0600	MOUNTED BOTTOM 40" AFF
09	1	WALL MOUNTED VERTICAL SOAP DISPENSER	AMERICAN SPECIALTIES INC.	ASI 0347	MOUNTED 40" AFF

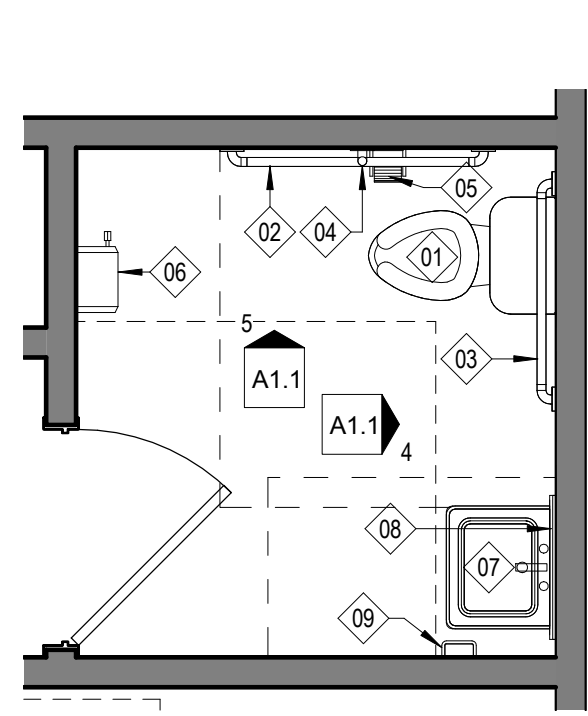


**3 ENLARGED RESTROOM PLAN**  
3/8" = 1'-0"

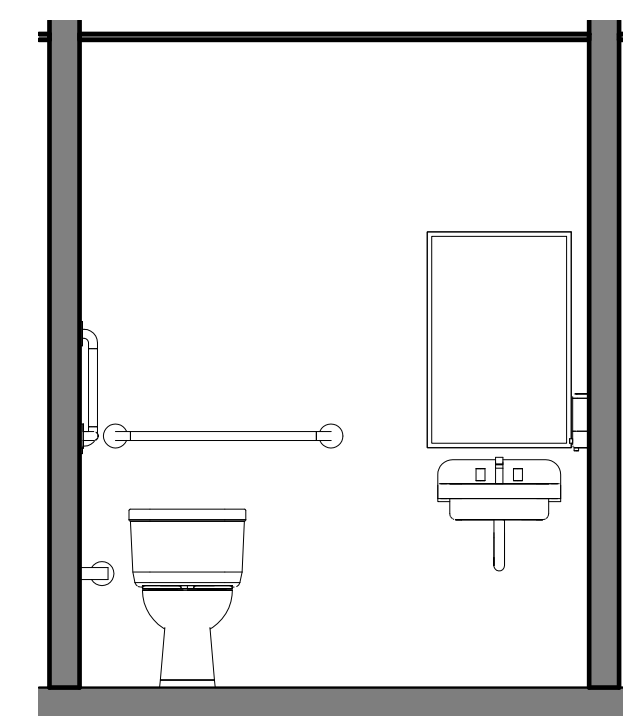


**4 Elevation 1 - a**  
3/8" = 1'-0"

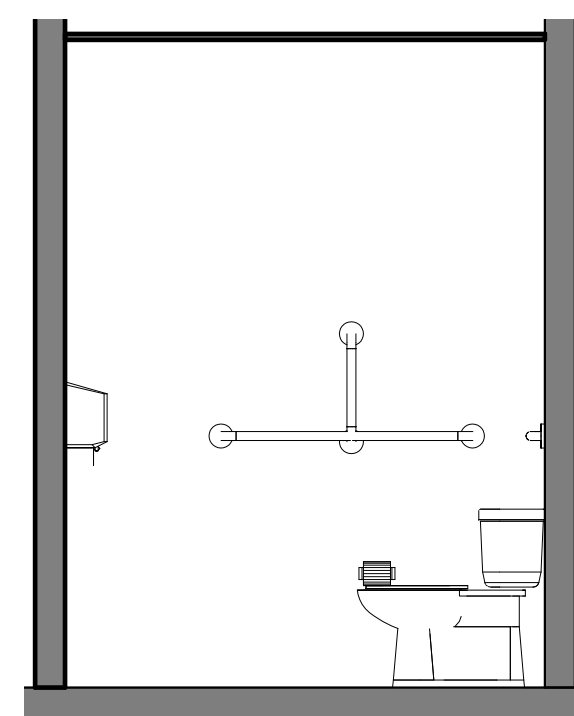


**5 Elevation 2 - a**  
3/8" = 1'-0"

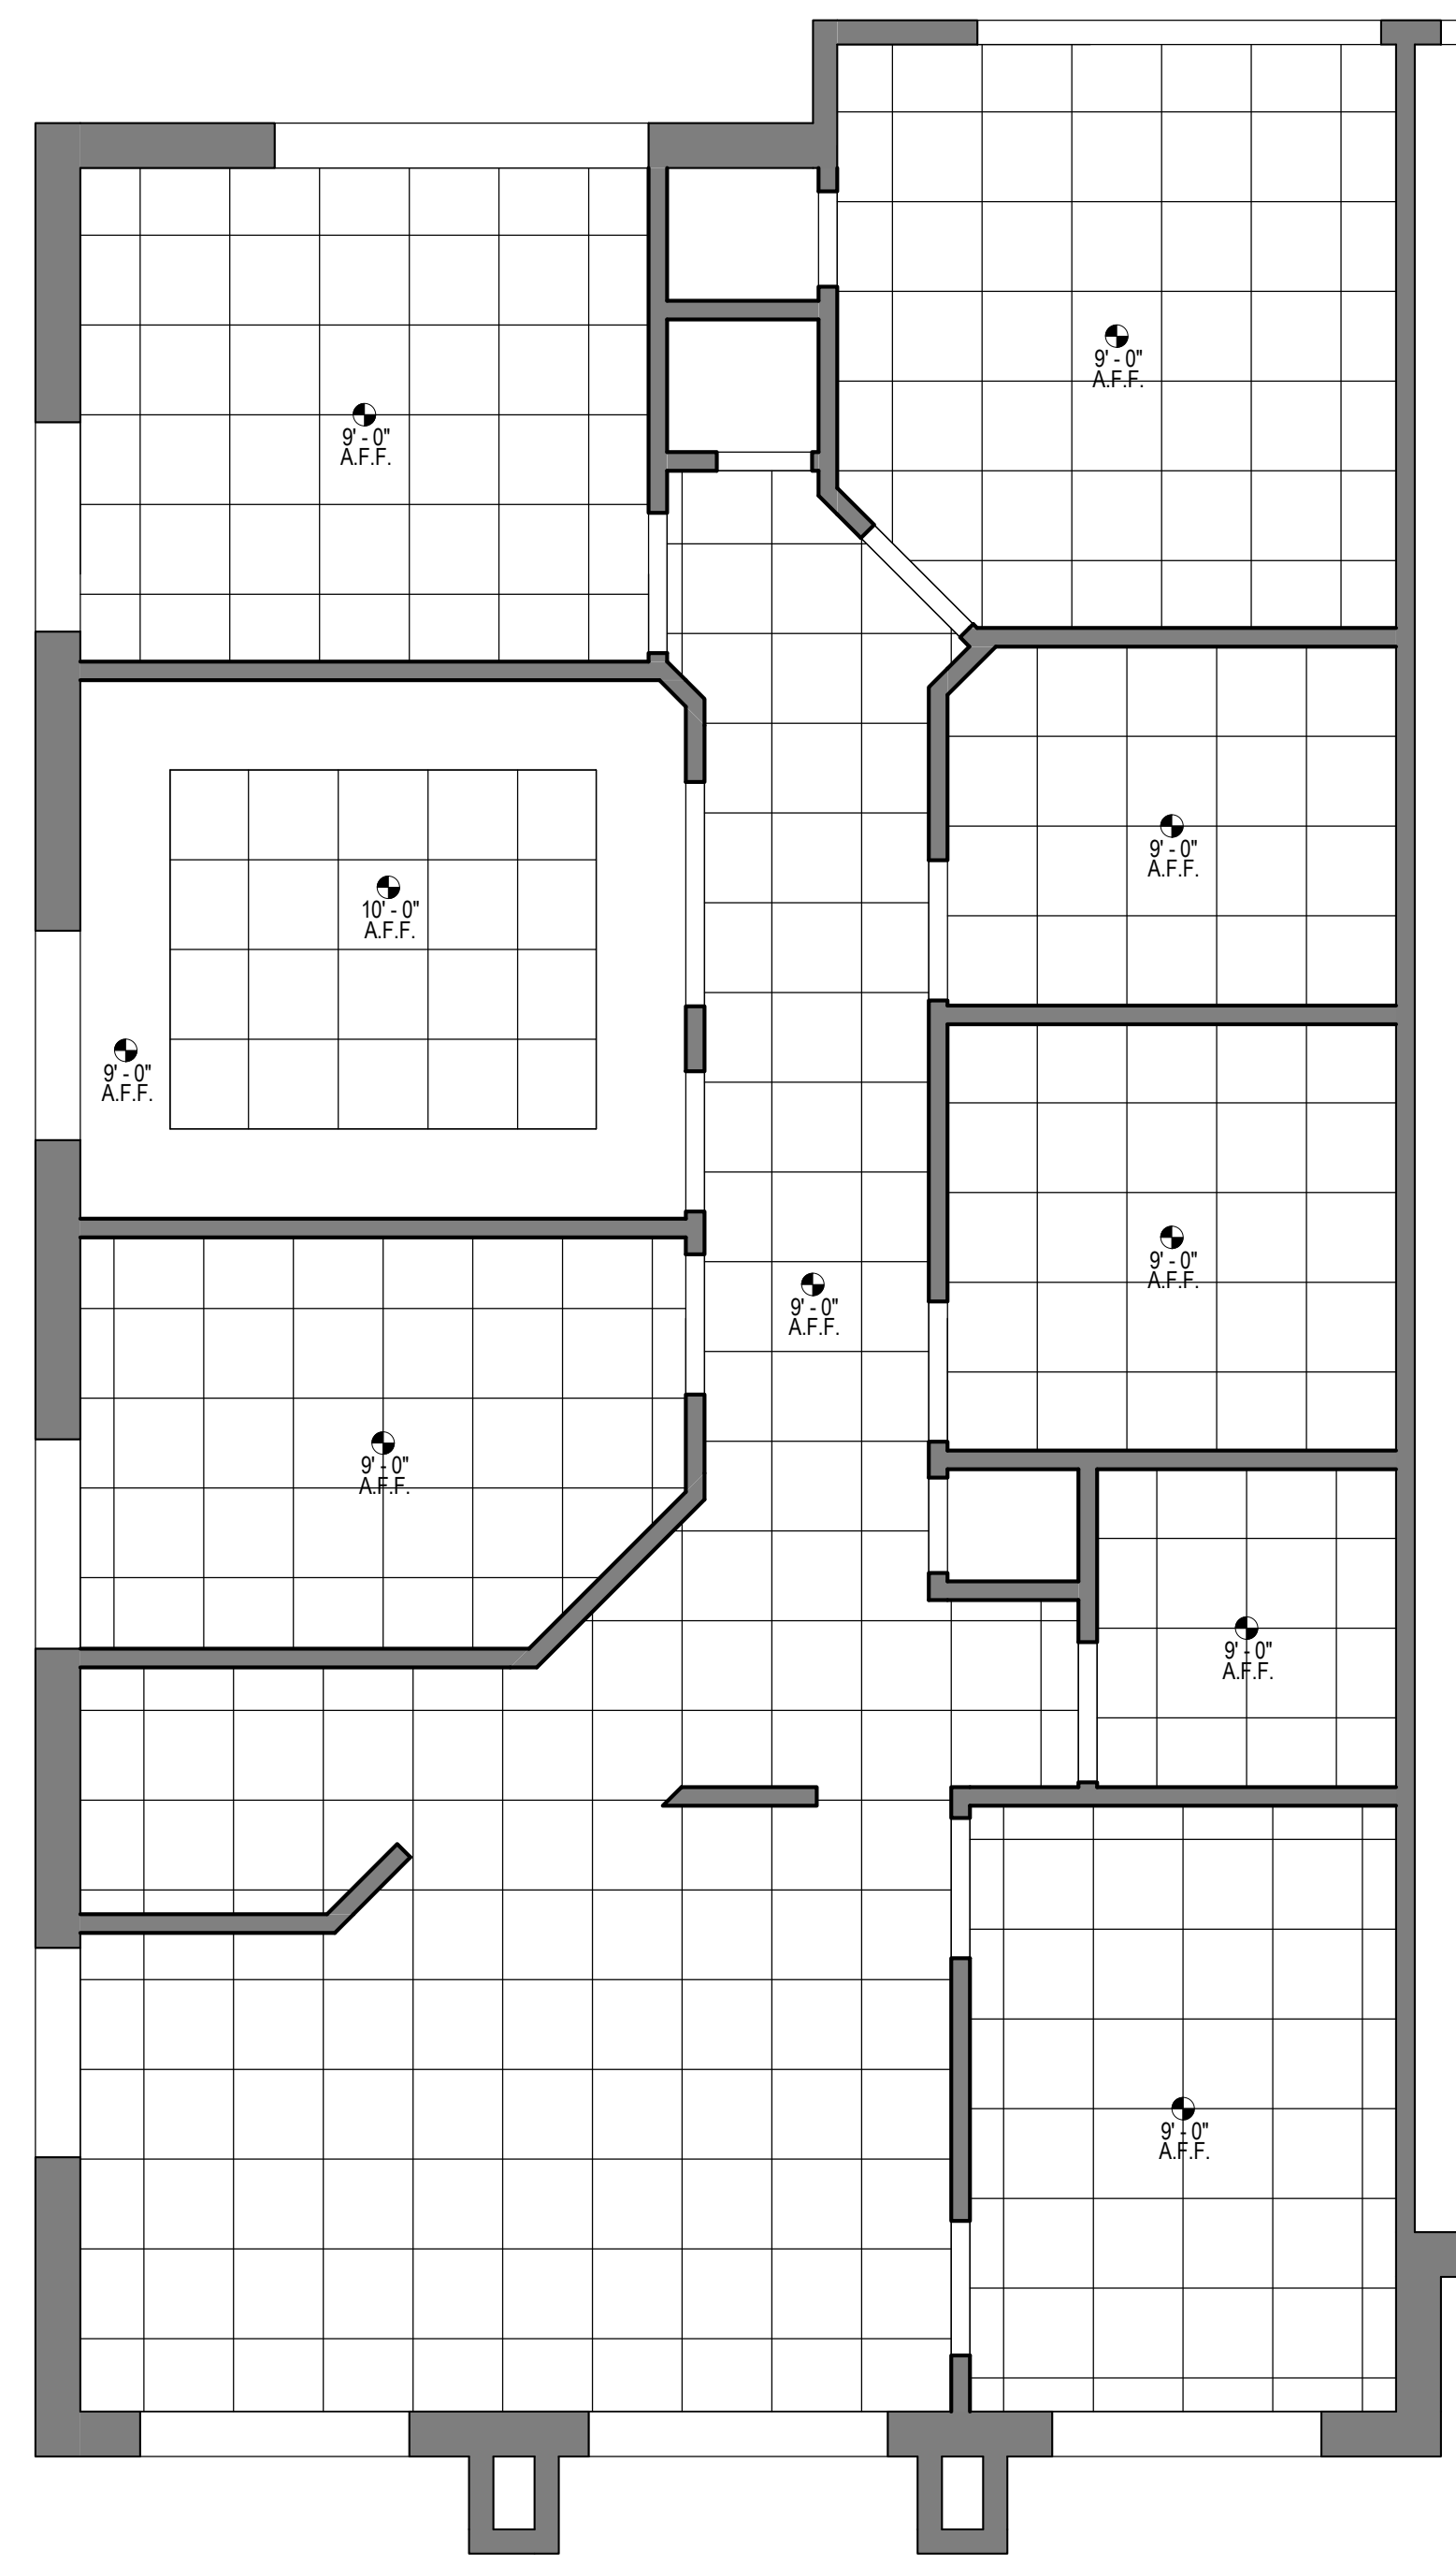


**2 REFLECTED CEILING PLAN**  
1/4" = 1'-0"

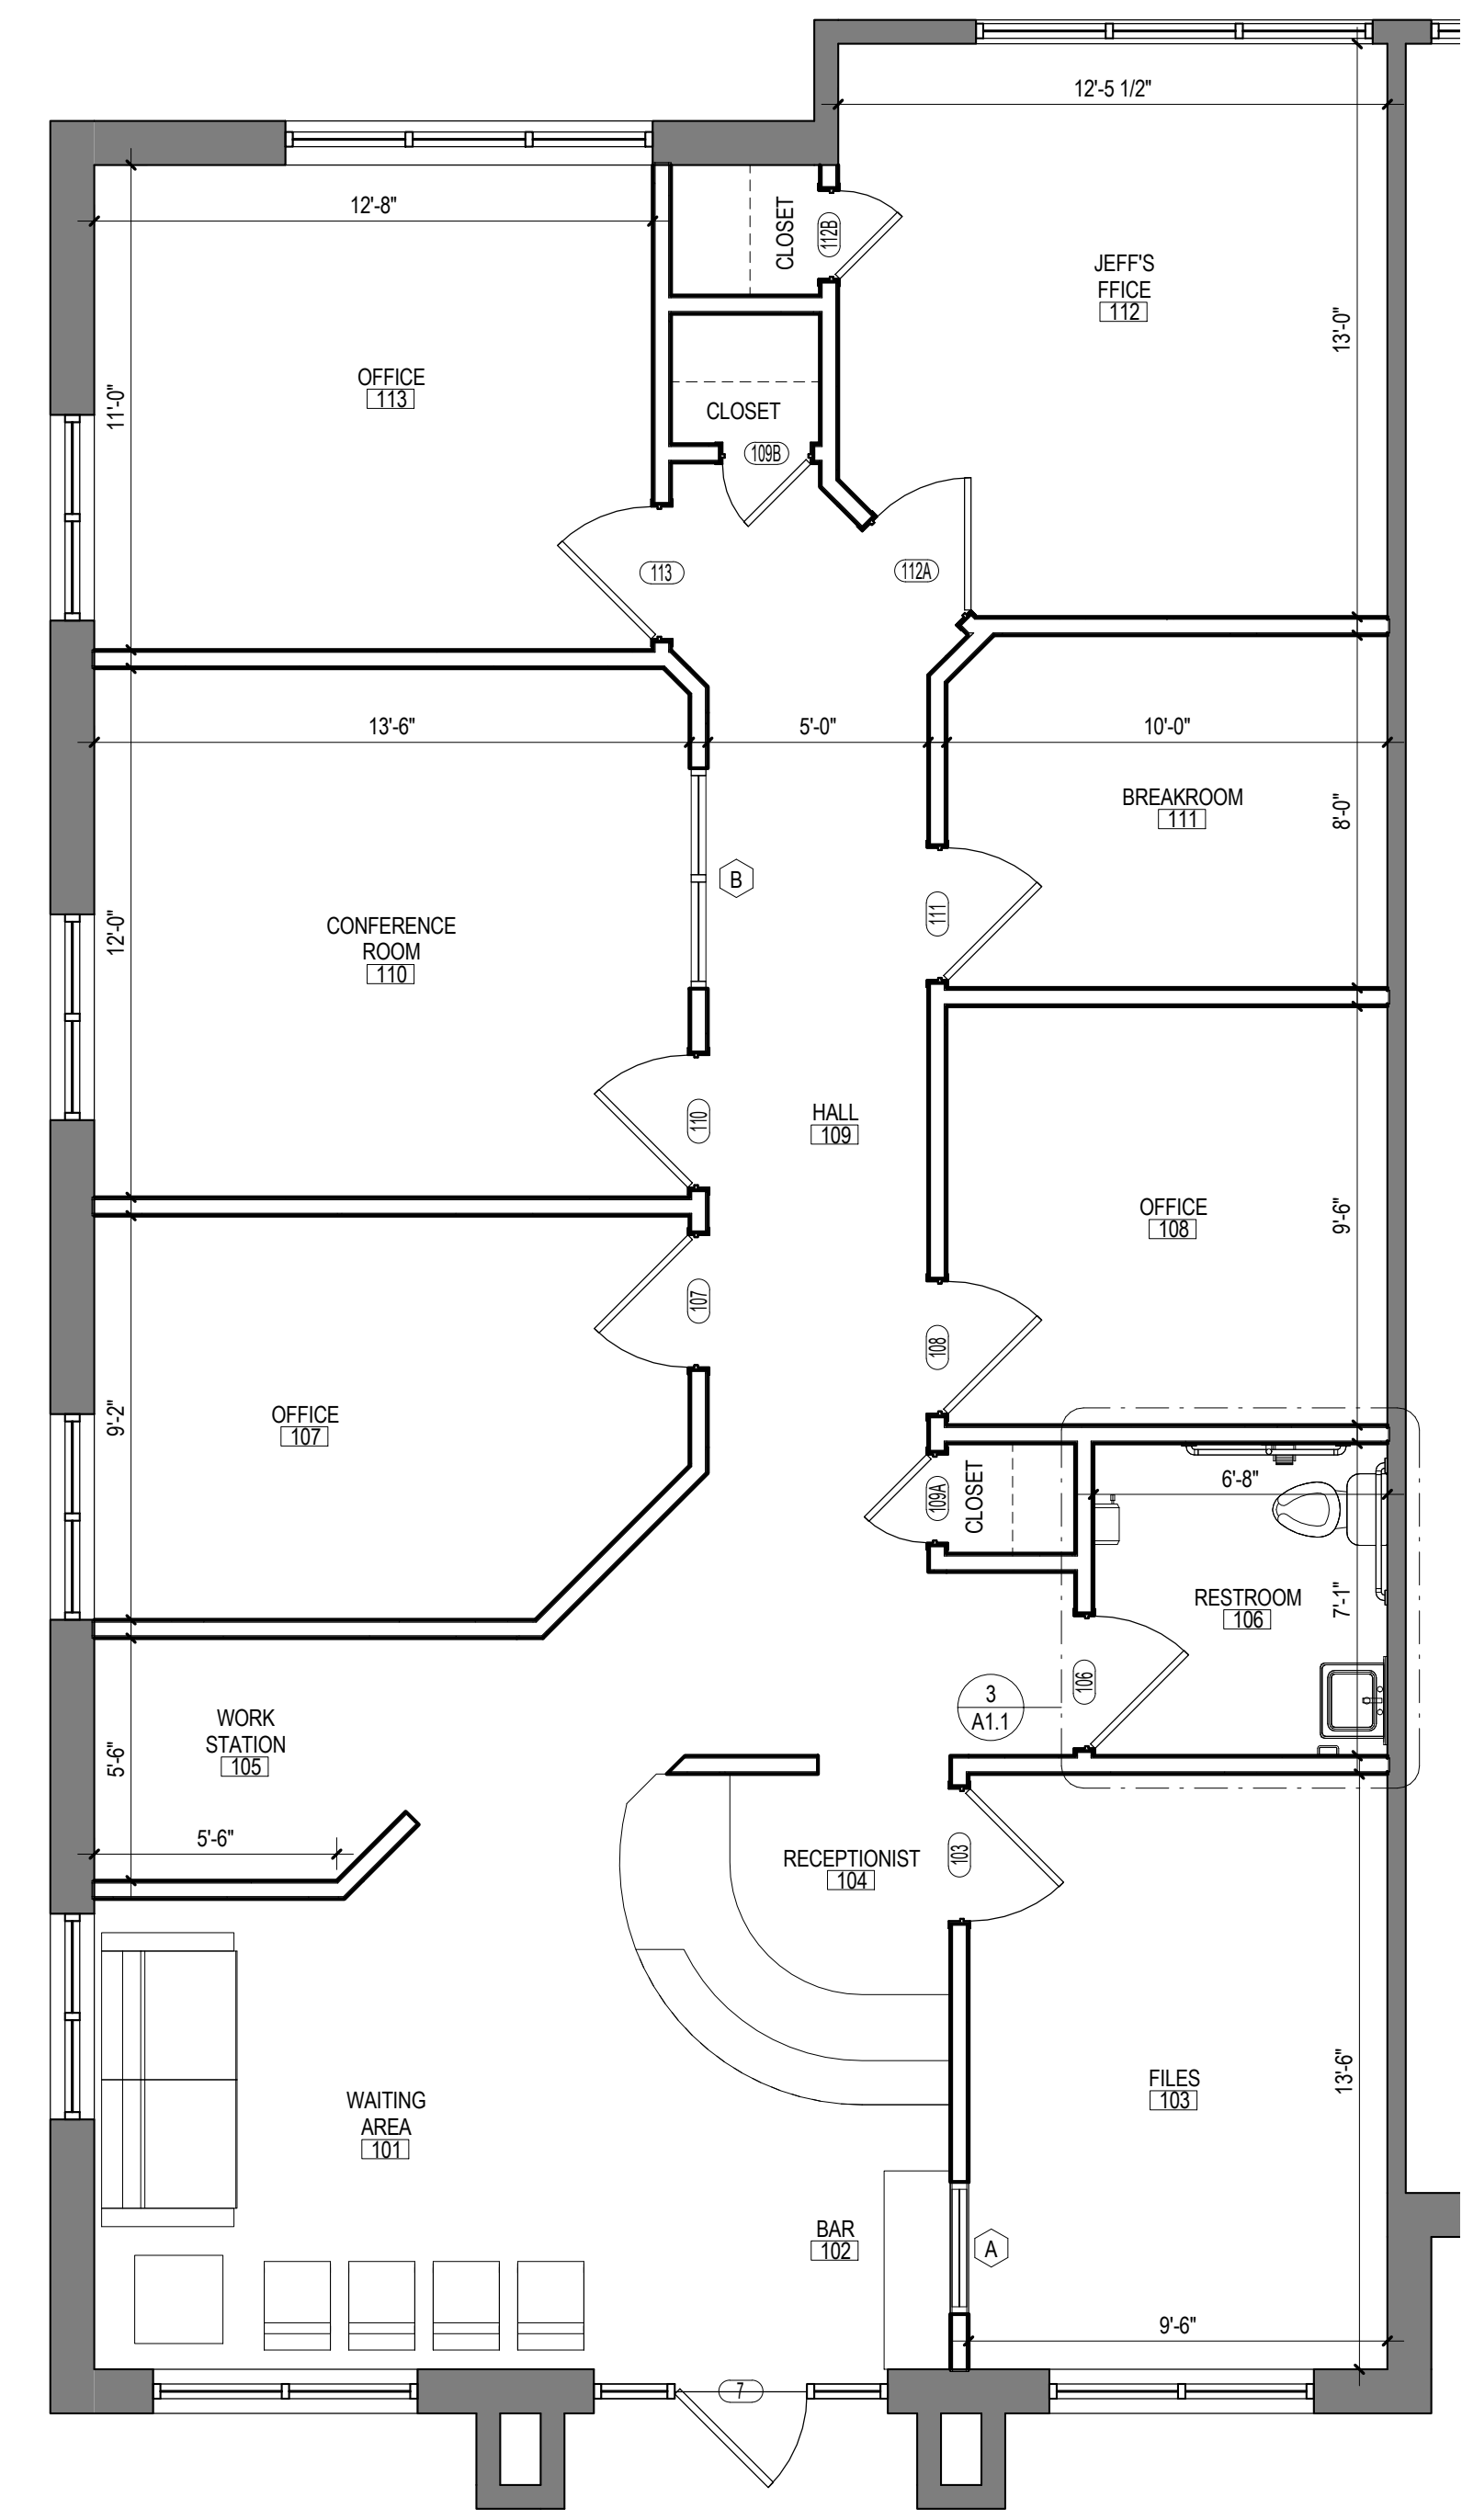


**1 FLOOR PLAN**  
1/4" = 1'-0"

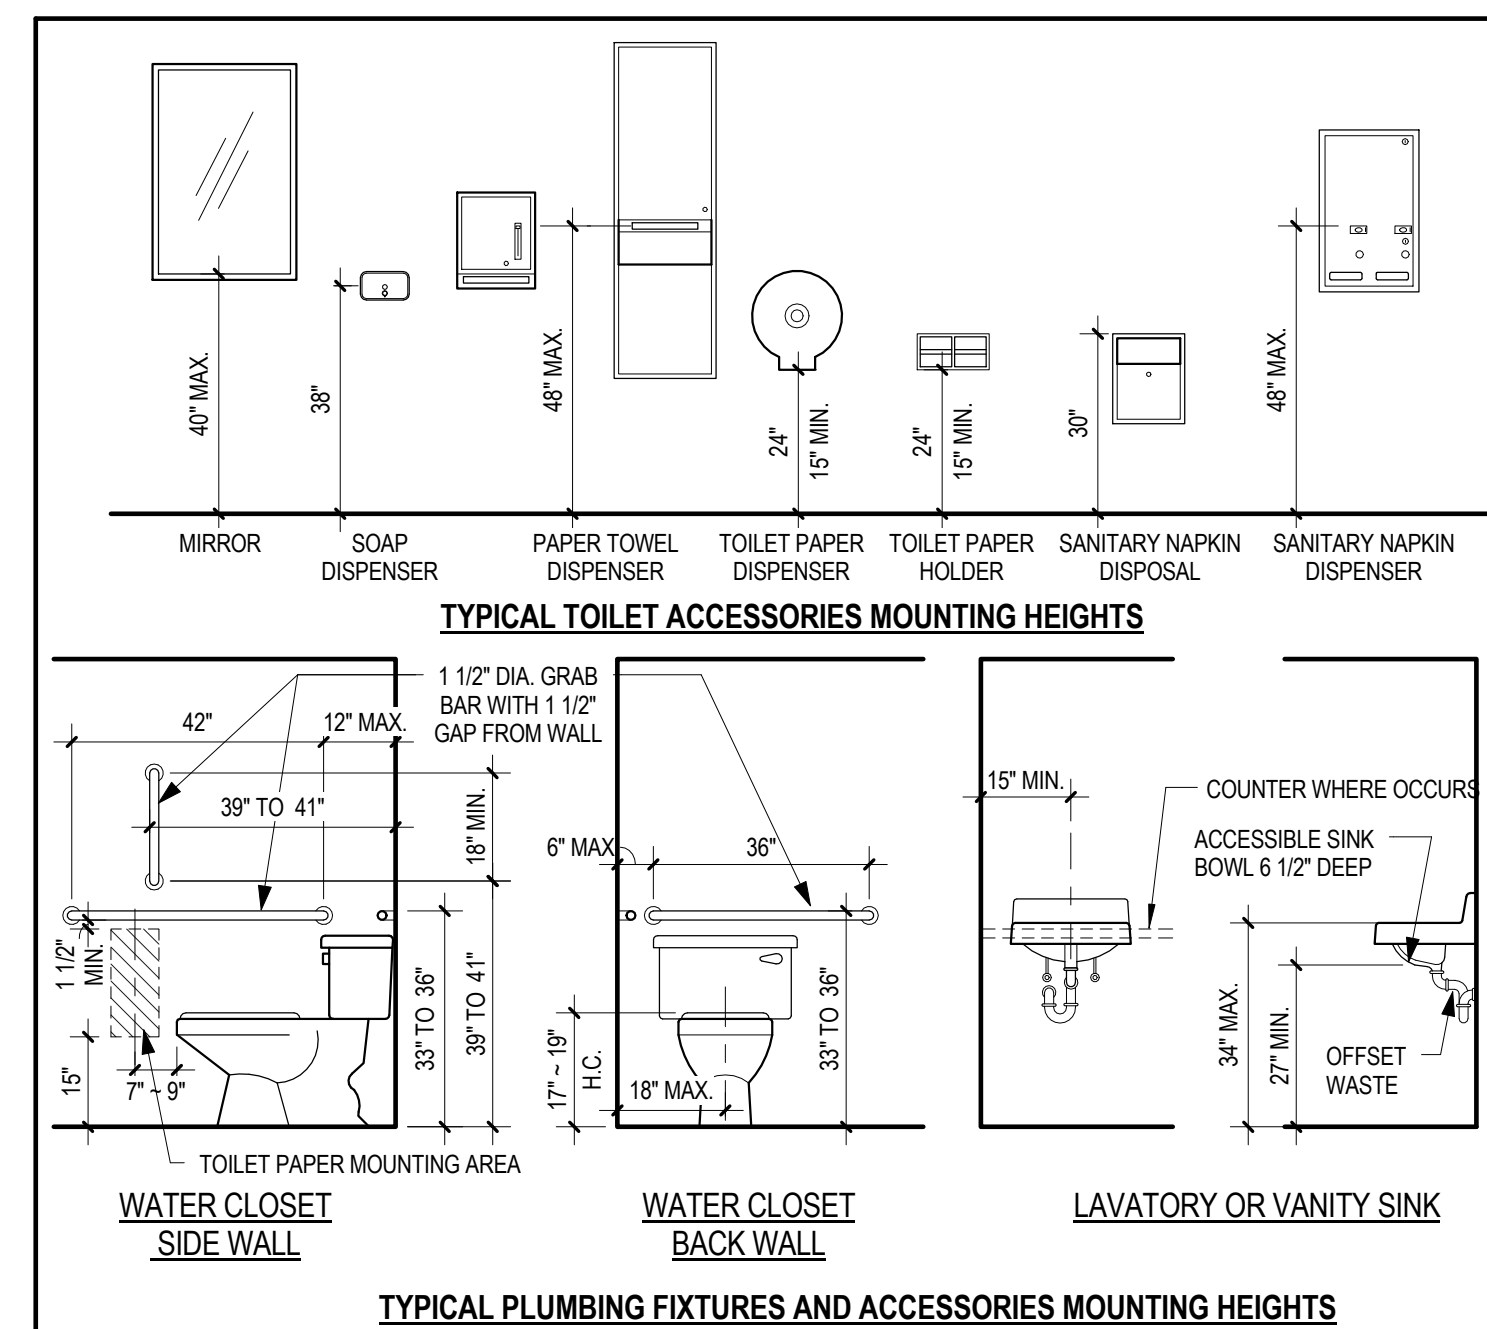


Window Schedule						
No.	Qty.	Description	Height	Width	Sill Height	Comments
A	1		48"	36"	36"	
B	1		84"	60"	0"	

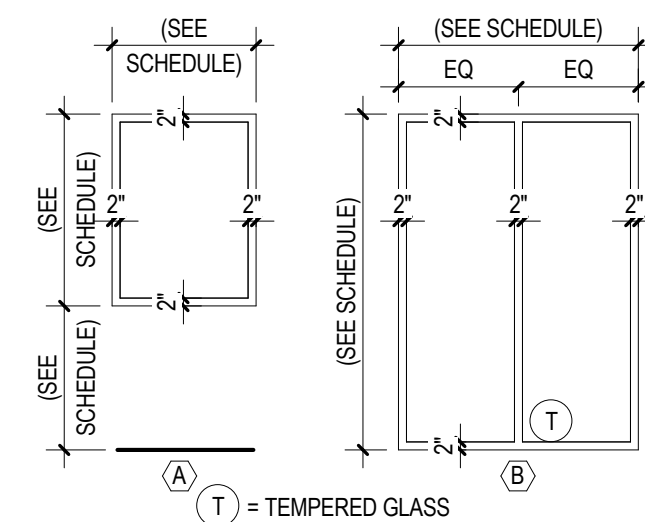

**ELEVATIONS - WINDOW**  
1/4" = 1'-0"

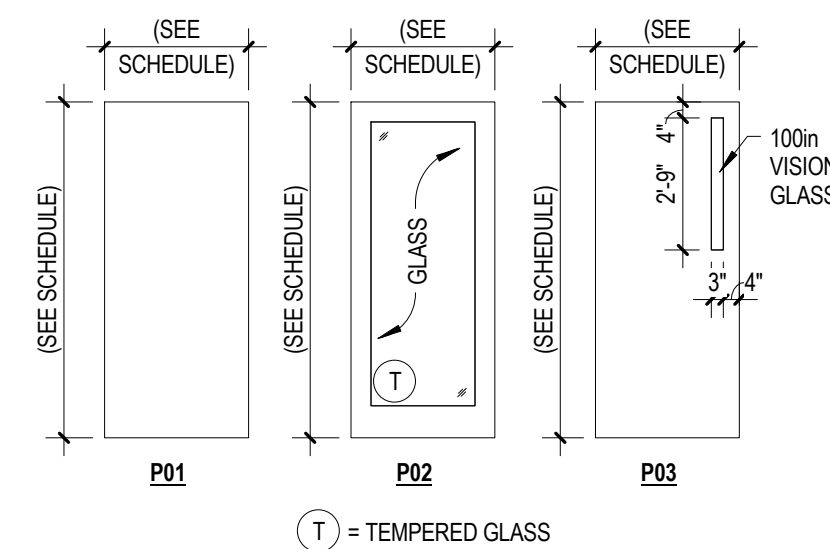


**ELEVATIONS - DOOR**  
1/4" = 1'-0"

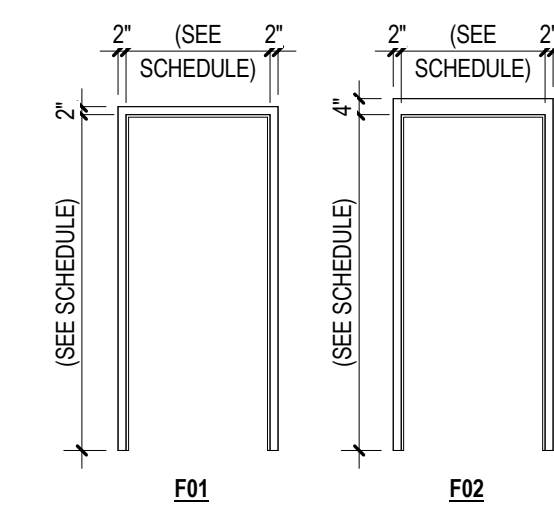

**ELEVATIONS - FRAME**  
1/4" = 1'-0"

Room Finish Schedule						
No.	Name	Wall	Floor	Base	Ceiling	Remarks
101	WAITING AREA					
102	BAR					
103	FILES					
104	RECEPTIONIST					
105	WORK STATION					
106	RESTROOM					
107	OFFICE					
108	OFFICE					
109	HALL					
110	CONFERENCE ROOM					
111	BREAKROOM					
112	JEFF'S FFICE					
113	OFFICE					

Door Schedule (All)													
No.	QTY.	DOOR				FRAME				W.Strip	THRES	CLOSERS	NOTES
		W	H	T	TYPE	MATL.	TYPE	MATL.					
103		3'-0"	7'-0"	1 3/4"	P02	H.M.	F01	H.M.					
106		3'-0"	7'-0"	1 3/4"	P01	H.M.	F01	H.M.					
107		3'-0"	7'-0"	1 3/4"	P02	H.M.	F01	H.M.					
108		3'-0"	7'-0"	1 3/4"	P02	H.M.	F01	H.M.					
109A		2'-0"	7'-0"	1 3/4"	P01	H.M.	F01	H.M.					
109B		2'-0"	7'-0"	1 3/4"	P01	H.M.	F01	H.M.					
110		3'-0"	7'-0"	1 3/4"	P02	H.M.	F01	H.M.					
111		3'-0"	7'-0"	1 3/4"	P02	H.M.	F01	H.M.					
112A		3'-0"	7'-0"	1 3/4"	P02	H.M.	F01	H.M.					
112B		2'-0"	7'-0"	1 3/4"	P01	H.M.	F01	H.M.					
113		3'-0"	7'-0"	1 3/4"	P02	H.M.	F01	H.M.					

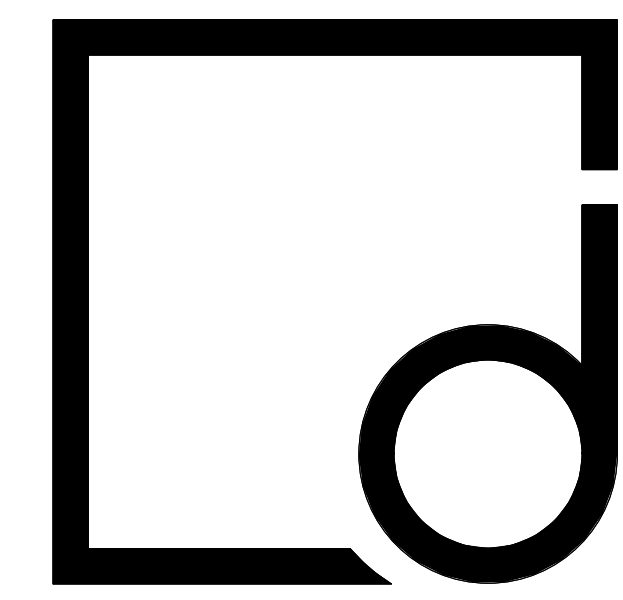

**REVIEW SET  
NOT FOR  
CONSTRUCTION**

THE DRAWINGS AND DESIGN SHOWN ARE THE PROPERTY OF DESIGN DEVELOPMENT. THE REPRODUCTION OR USE OF THIS PROPERTY WITHOUT THE WRITTEN CONSENT OF THE ARCHITECT IS PROHIBITED AND ANY INFRINGEMENT OF THESE RIGHTS IS SUBJECT TO LEGAL ACTION.

**Designdevelopment**  
ARCHITECTS

800 Salem Woods Drive  
Suite 102  
Raleigh, NC 27615  
919.848.4474

**LONG TAX AND  
FINANCIAL  
GROUP, INC**

616-212 DR. CALVIN  
JONES HWY  
WAKE FOREST, NC  
27587

**LANDMARK**  
Construction & Development

No.	Description	Date

PROJECT #: 140027

DATE: 4/2/2014 9:40:02 AM

FLOOR PLAN

**A1.1**