

±12,000 SF

29639 Old Hwy 20

Huntsville, AL

±12,000 sf of Warehouse
& Conditioned Office



4 - 11' x 14' Ground Level Doors
1 - 8' x 10' Dock High Door

Air Compressor, Fully
Insulated, Paved Yard

\$5.90/psf MG

Offered by

Samples Properties

Contact Gripp Luther at:


525 Madison Street
Suite 205
Huntsville, AL 35801
256.533.0003

gripp@samplesproperties.com

29639 Old Hwy 20

Huntsville AL

Bldg Dimensions:
80' X 150'

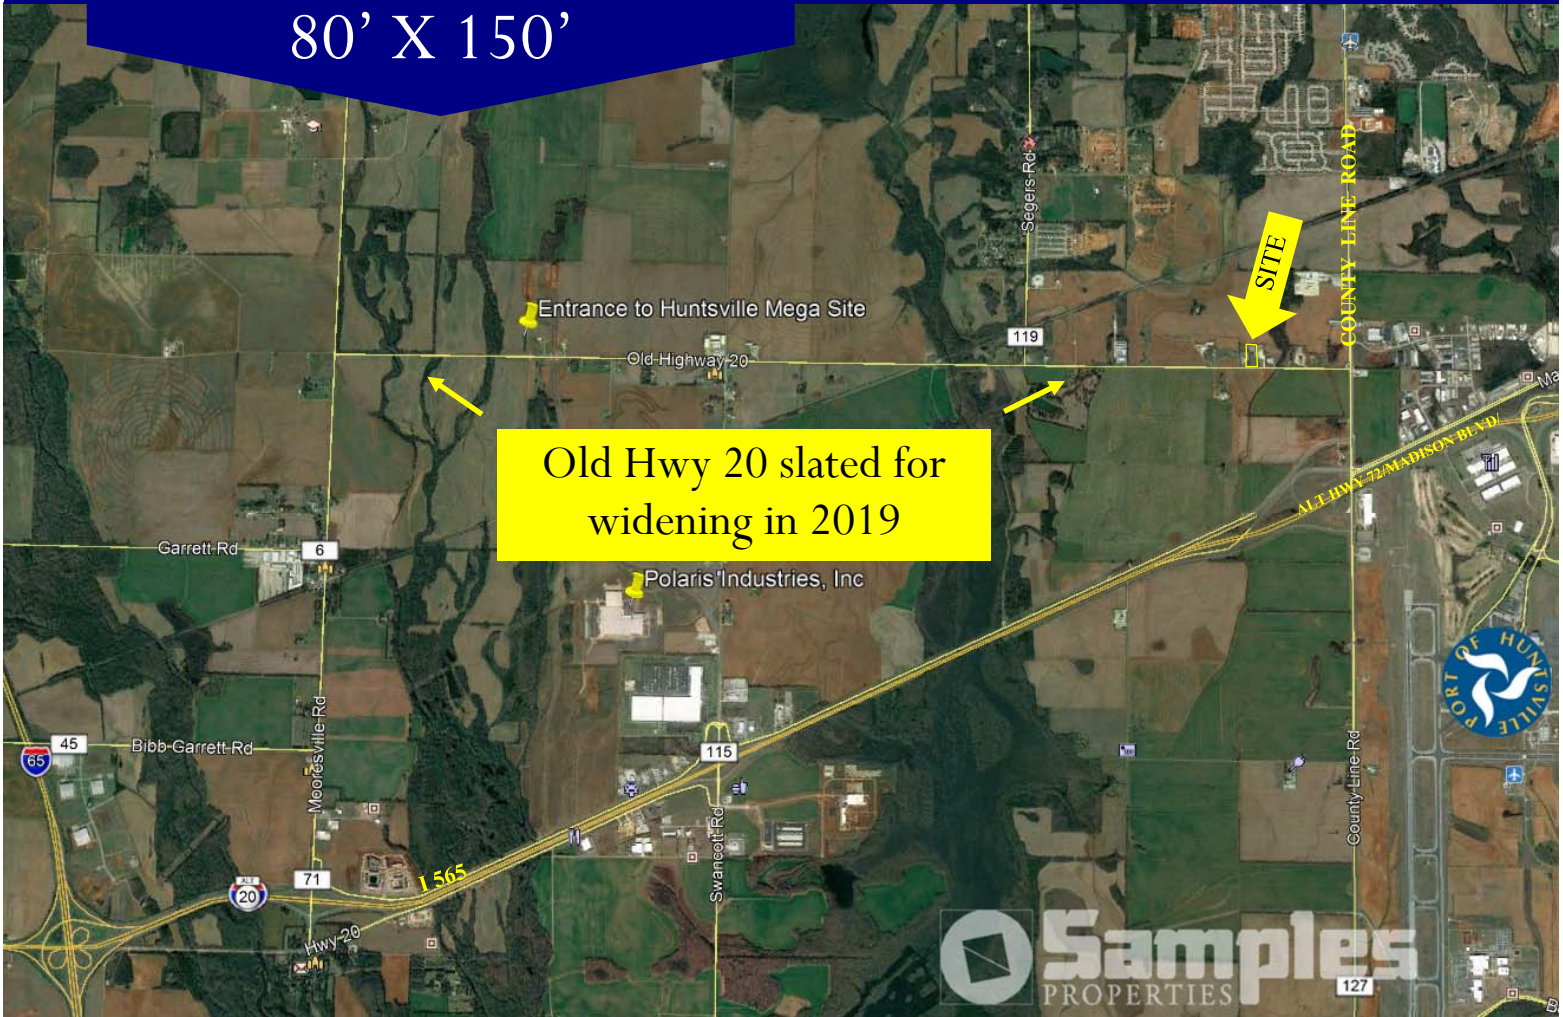

Zoned: Commercial Industrial
in City of Huntsville

Clean Building - 16' Clear
& 18' Ridge


Offered by

Samples Properties

Contact Gripp Luther at:

525 Madison Street
Suite 205
Huntsville, AL 35801
256.533.0003

gripp@samplesproperties.com

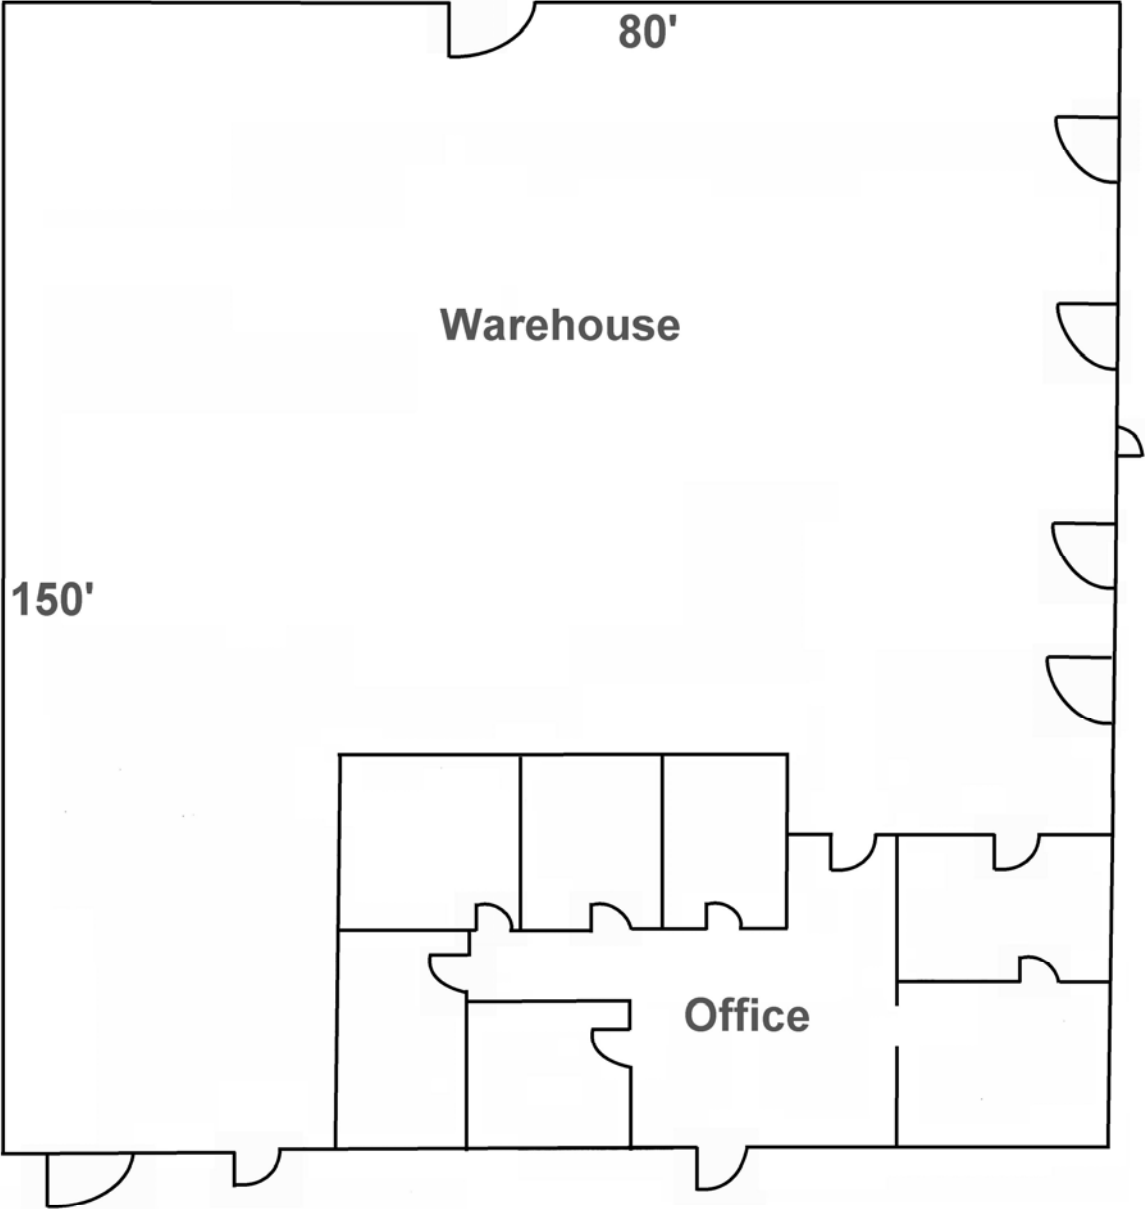

Not to Scale