



FOR LEASE

Hopyard Plaza

5075 HOPYARD ROAD, PLEASANTON, CA



SUPERIOR BUILDING AND MONUMENT SIGNAGE



LOCATED WITHIN THE PRESTIGIOUS HACIENDA BUSINESS PARK



WALKING DISTANCE TO MAJOR AMENITIES



BART 2 1/2 BLOCKS AWAY



EASY ACCESS TO I-580 AND I-680

Kidder Mathews


This information supplied herein is from sources we deem reliable. It is provided without any representation, warranty, or guarantee, expressed or implied as to its accuracy. Prospective Buyer or Tenant should conduct an independent investigation and verification of all matters deemed to be material, including, but not limited to, statements of income and expenses. Consult your attorney, accountant, or other professional advisor.

KIDDER.COM

FOR LEASE

Hopyard Plaza

5075 HOPYARD ROAD, PLEASANTON, CA

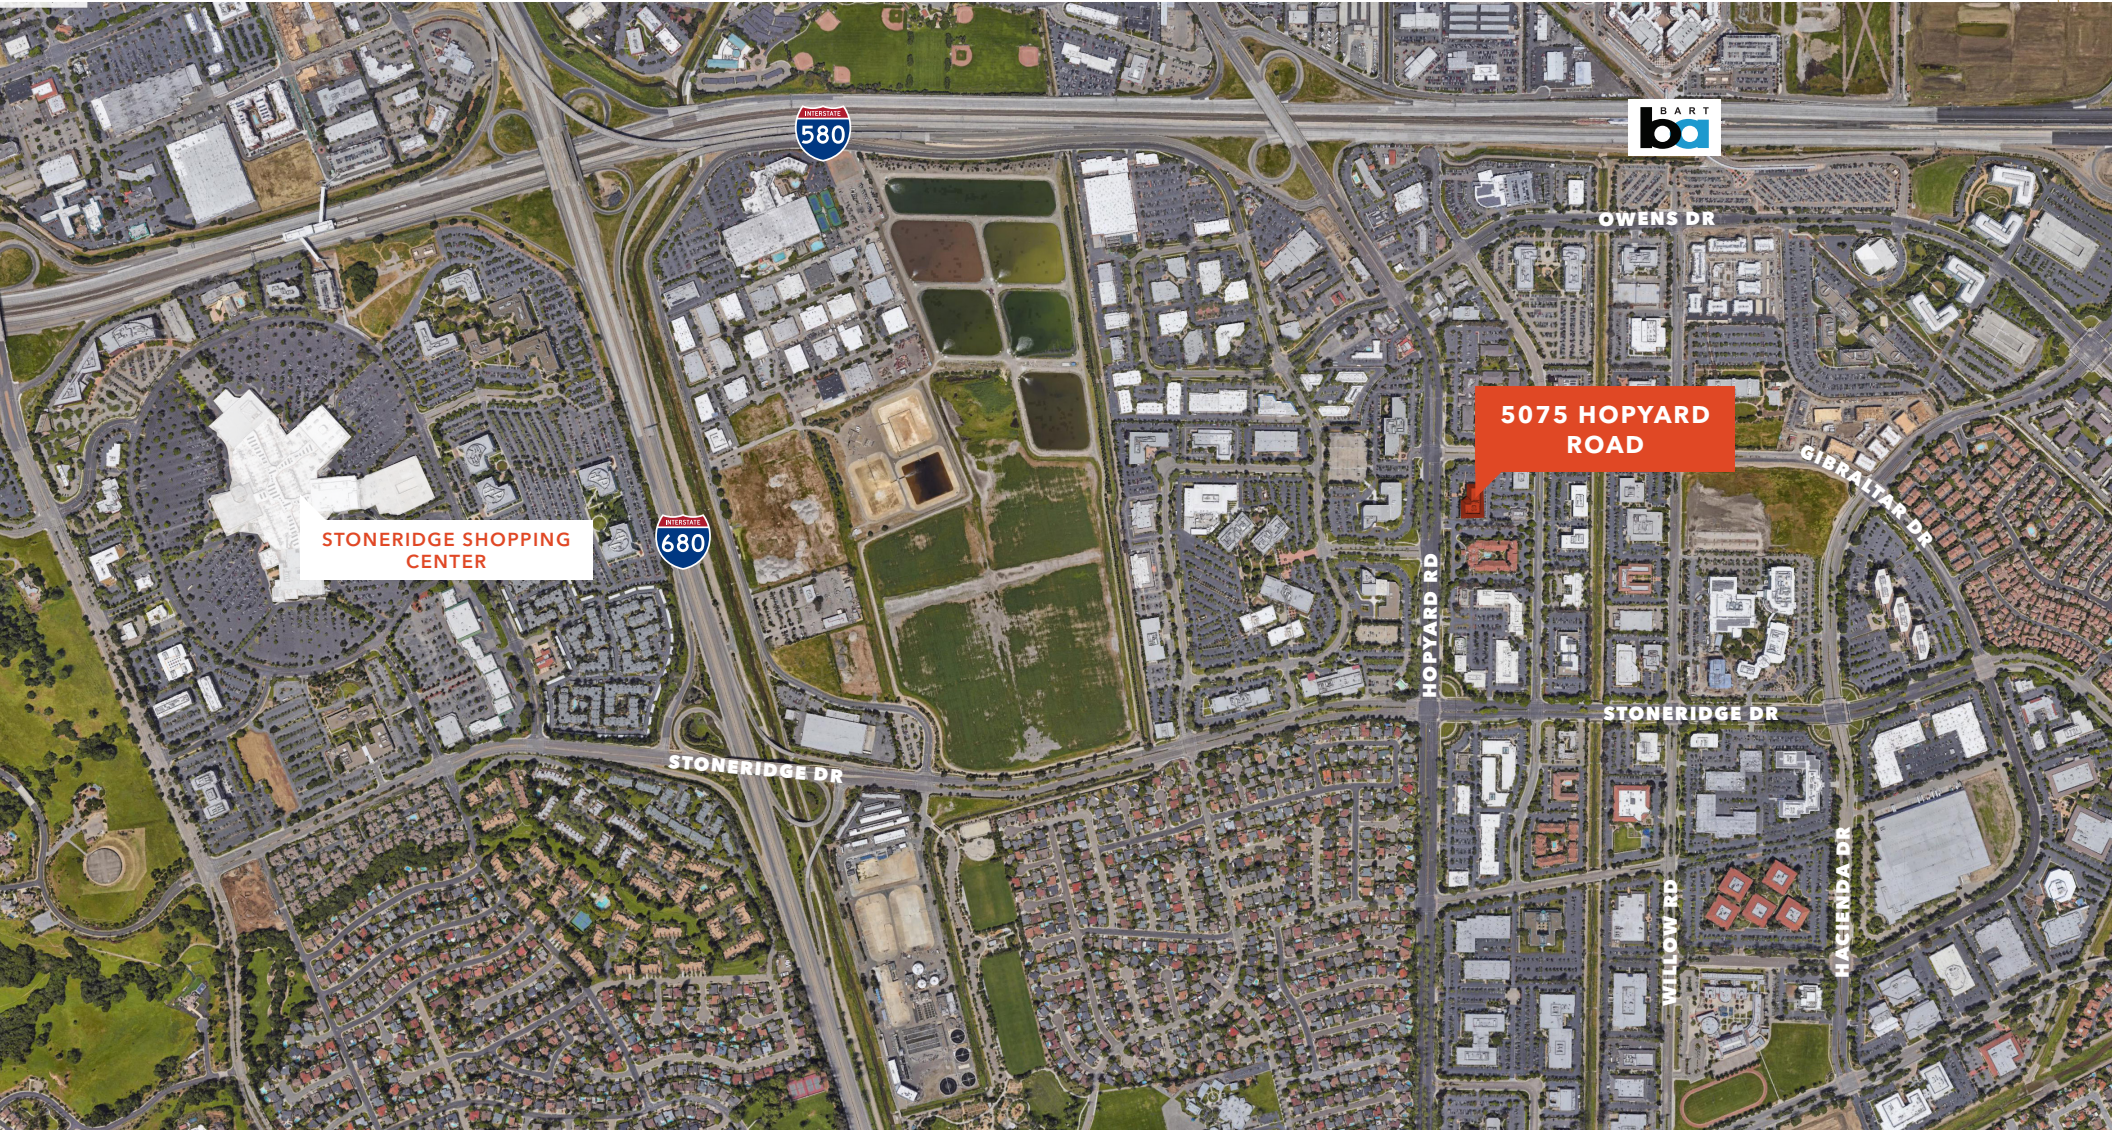

KIDDER.COM

This information supplied herein is from sources we deem reliable. It is provided without any representation, warranty, or guarantee, expressed or implied as to its accuracy. Prospective Buyer or Tenant should conduct an independent investigation and verification of all matters deemed to be material, including, but not limited to, statements of income and expenses. Consult your attorney, accountant, or other professional advisor.

km Kidder Mathews

FOR LEASE

Hopyard Plaza

5075 HOPYARD ROAD, PLEASANTON, CA


Suite 100

NOW

AVAILABLE

±7,018

SQUARE FEET

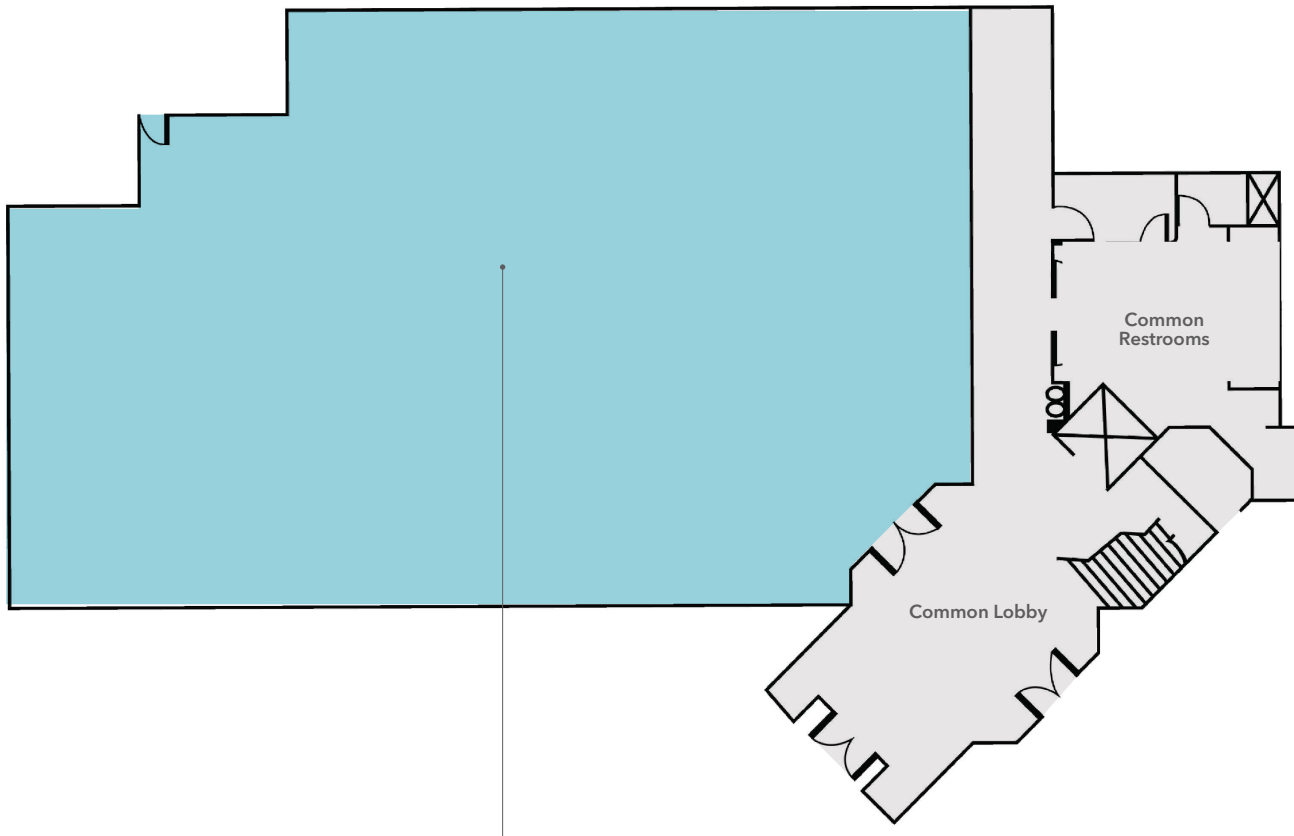

SUITE 100

DIVISIBLE TO ±2,294 SF

*FLOORPLAN NOT TO SCALE

IAN THOMAS

925.905.1105

ian.thomas@kidder.com

LIC N° 01279455

KIDDER.COM

This information supplied herein is from sources we deem reliable. It is provided without any representation, warranty, or guarantee, expressed or implied as to its accuracy. Prospective Buyer or Tenant should conduct an independent investigation and verification of all matters deemed to be material, including, but not limited to, statements of income and expenses. Consult your attorney, accountant, or other professional advisor.

km Kidder Mathews

FOR LEASE

Hopyard Plaza

5075 HOPYARD ROAD, PLEASANTON, CA


Suite 100A

NOW

AVAILABLE

±2,294

SQUARE FEET

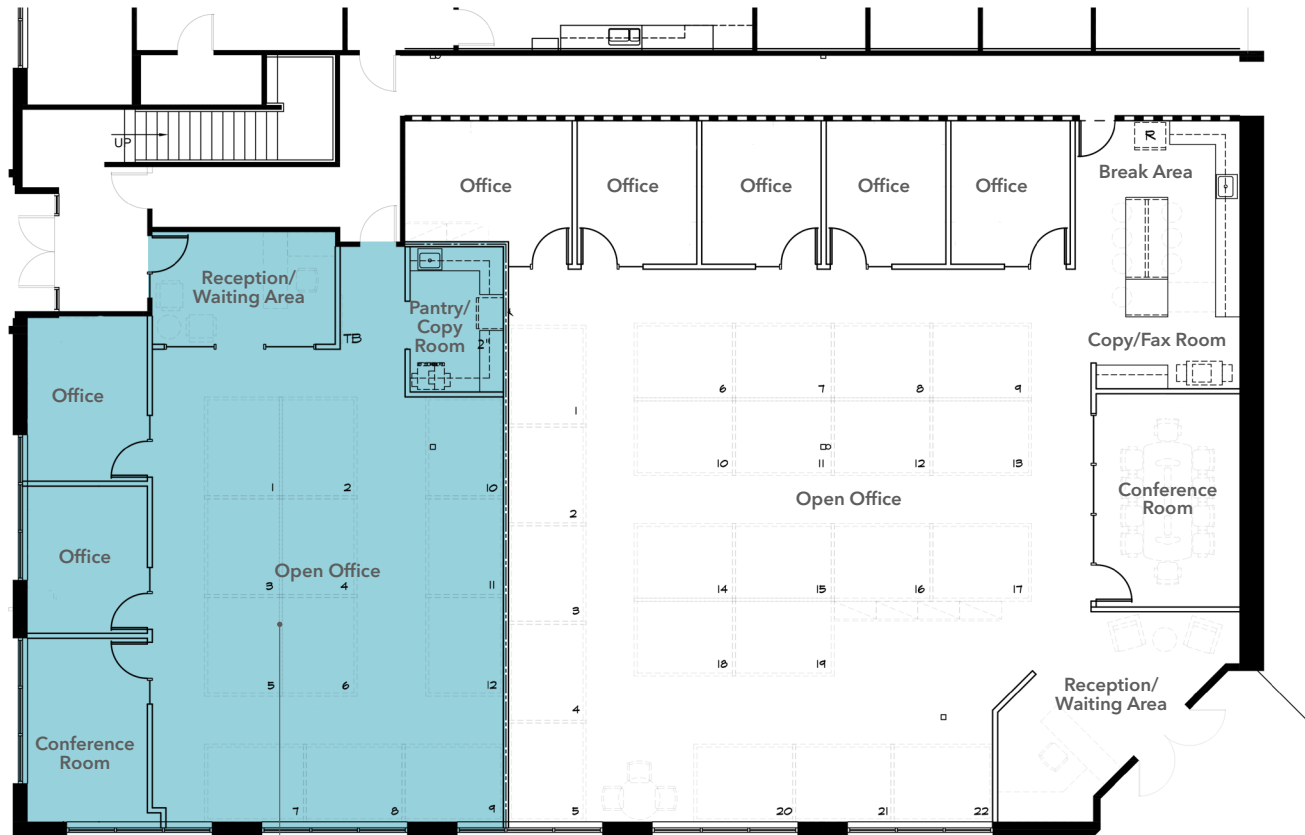

SUITE 100A

IAN THOMAS

925.905.1105

ian.thomas@kidder.com

LIC N° 01279455

KIDDER.COM

This information supplied herein is from sources we deem reliable. It is provided without any representation, warranty, or guarantee, expressed or implied as to its accuracy. Prospective Buyer or Tenant should conduct an independent investigation and verification of all matters deemed to be material, including, but not limited to, statements of income and expenses. Consult your attorney, accountant, or other professional advisor.



FOR LEASE

Hopyard Plaza

5075 HOPYARD ROAD, PLEASANTON, CA


Suite 100B

NOW

AVAILABLE

±3,609

SQUARE FEET

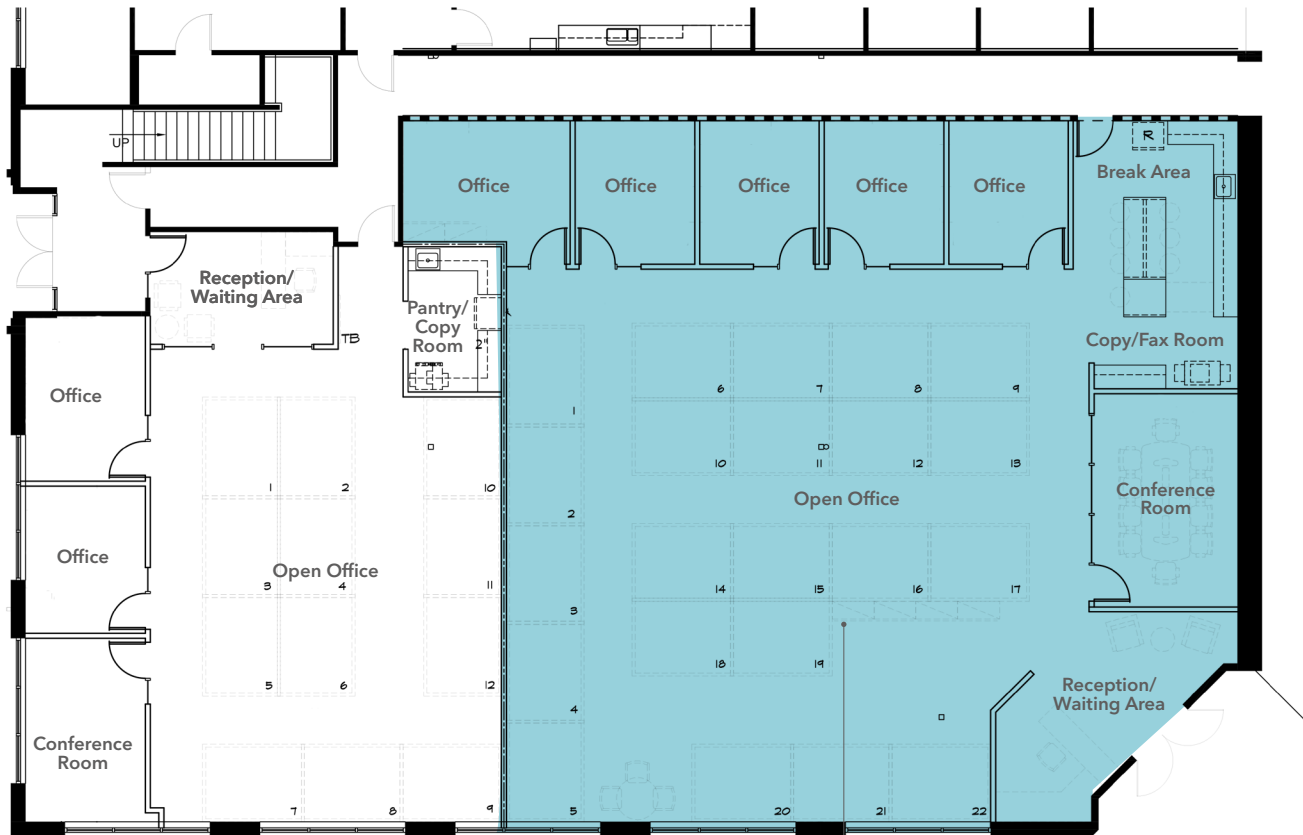

SUITE 100B

IAN THOMAS

925.905.1105

ian.thomas@kidder.com

LIC N° 01279455

KIDDER.COM

This information supplied herein is from sources we deem reliable. It is provided without any representation, warranty, or guarantee, expressed or implied as to its accuracy. Prospective Buyer or Tenant should conduct an independent investigation and verification of all matters deemed to be material, including, but not limited to, statements of income and expenses. Consult your attorney, accountant, or other professional advisor.

km Kidder Mathews

FOR LEASE

Hopyard Plaza

5075 HOPYARD ROAD, PLEASANTON, CA

Suite 100 & 130 Combined

NOW

AVAILABLE

±10,940

SQUARE FEET



*FLOORPLAN NOT TO SCALE

IAN THOMAS

925.905.1105

ian.thomas@kidder.com

LIC N° 01279455

KIDDER.COM

This information supplied herein is from sources we deem reliable. It is provided without any representation, warranty, or guarantee, expressed or implied as to its accuracy. Prospective Buyer or Tenant should conduct an independent investigation and verification of all matters deemed to be material, including, but not limited to, statements of income and expenses. Consult your attorney, accountant, or other professional advisor.

km Kidder Mathews