



FIRST FLOOR PLAN

SCALE: 1/4" = 1'-0"

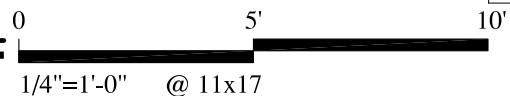


NEW STOOP



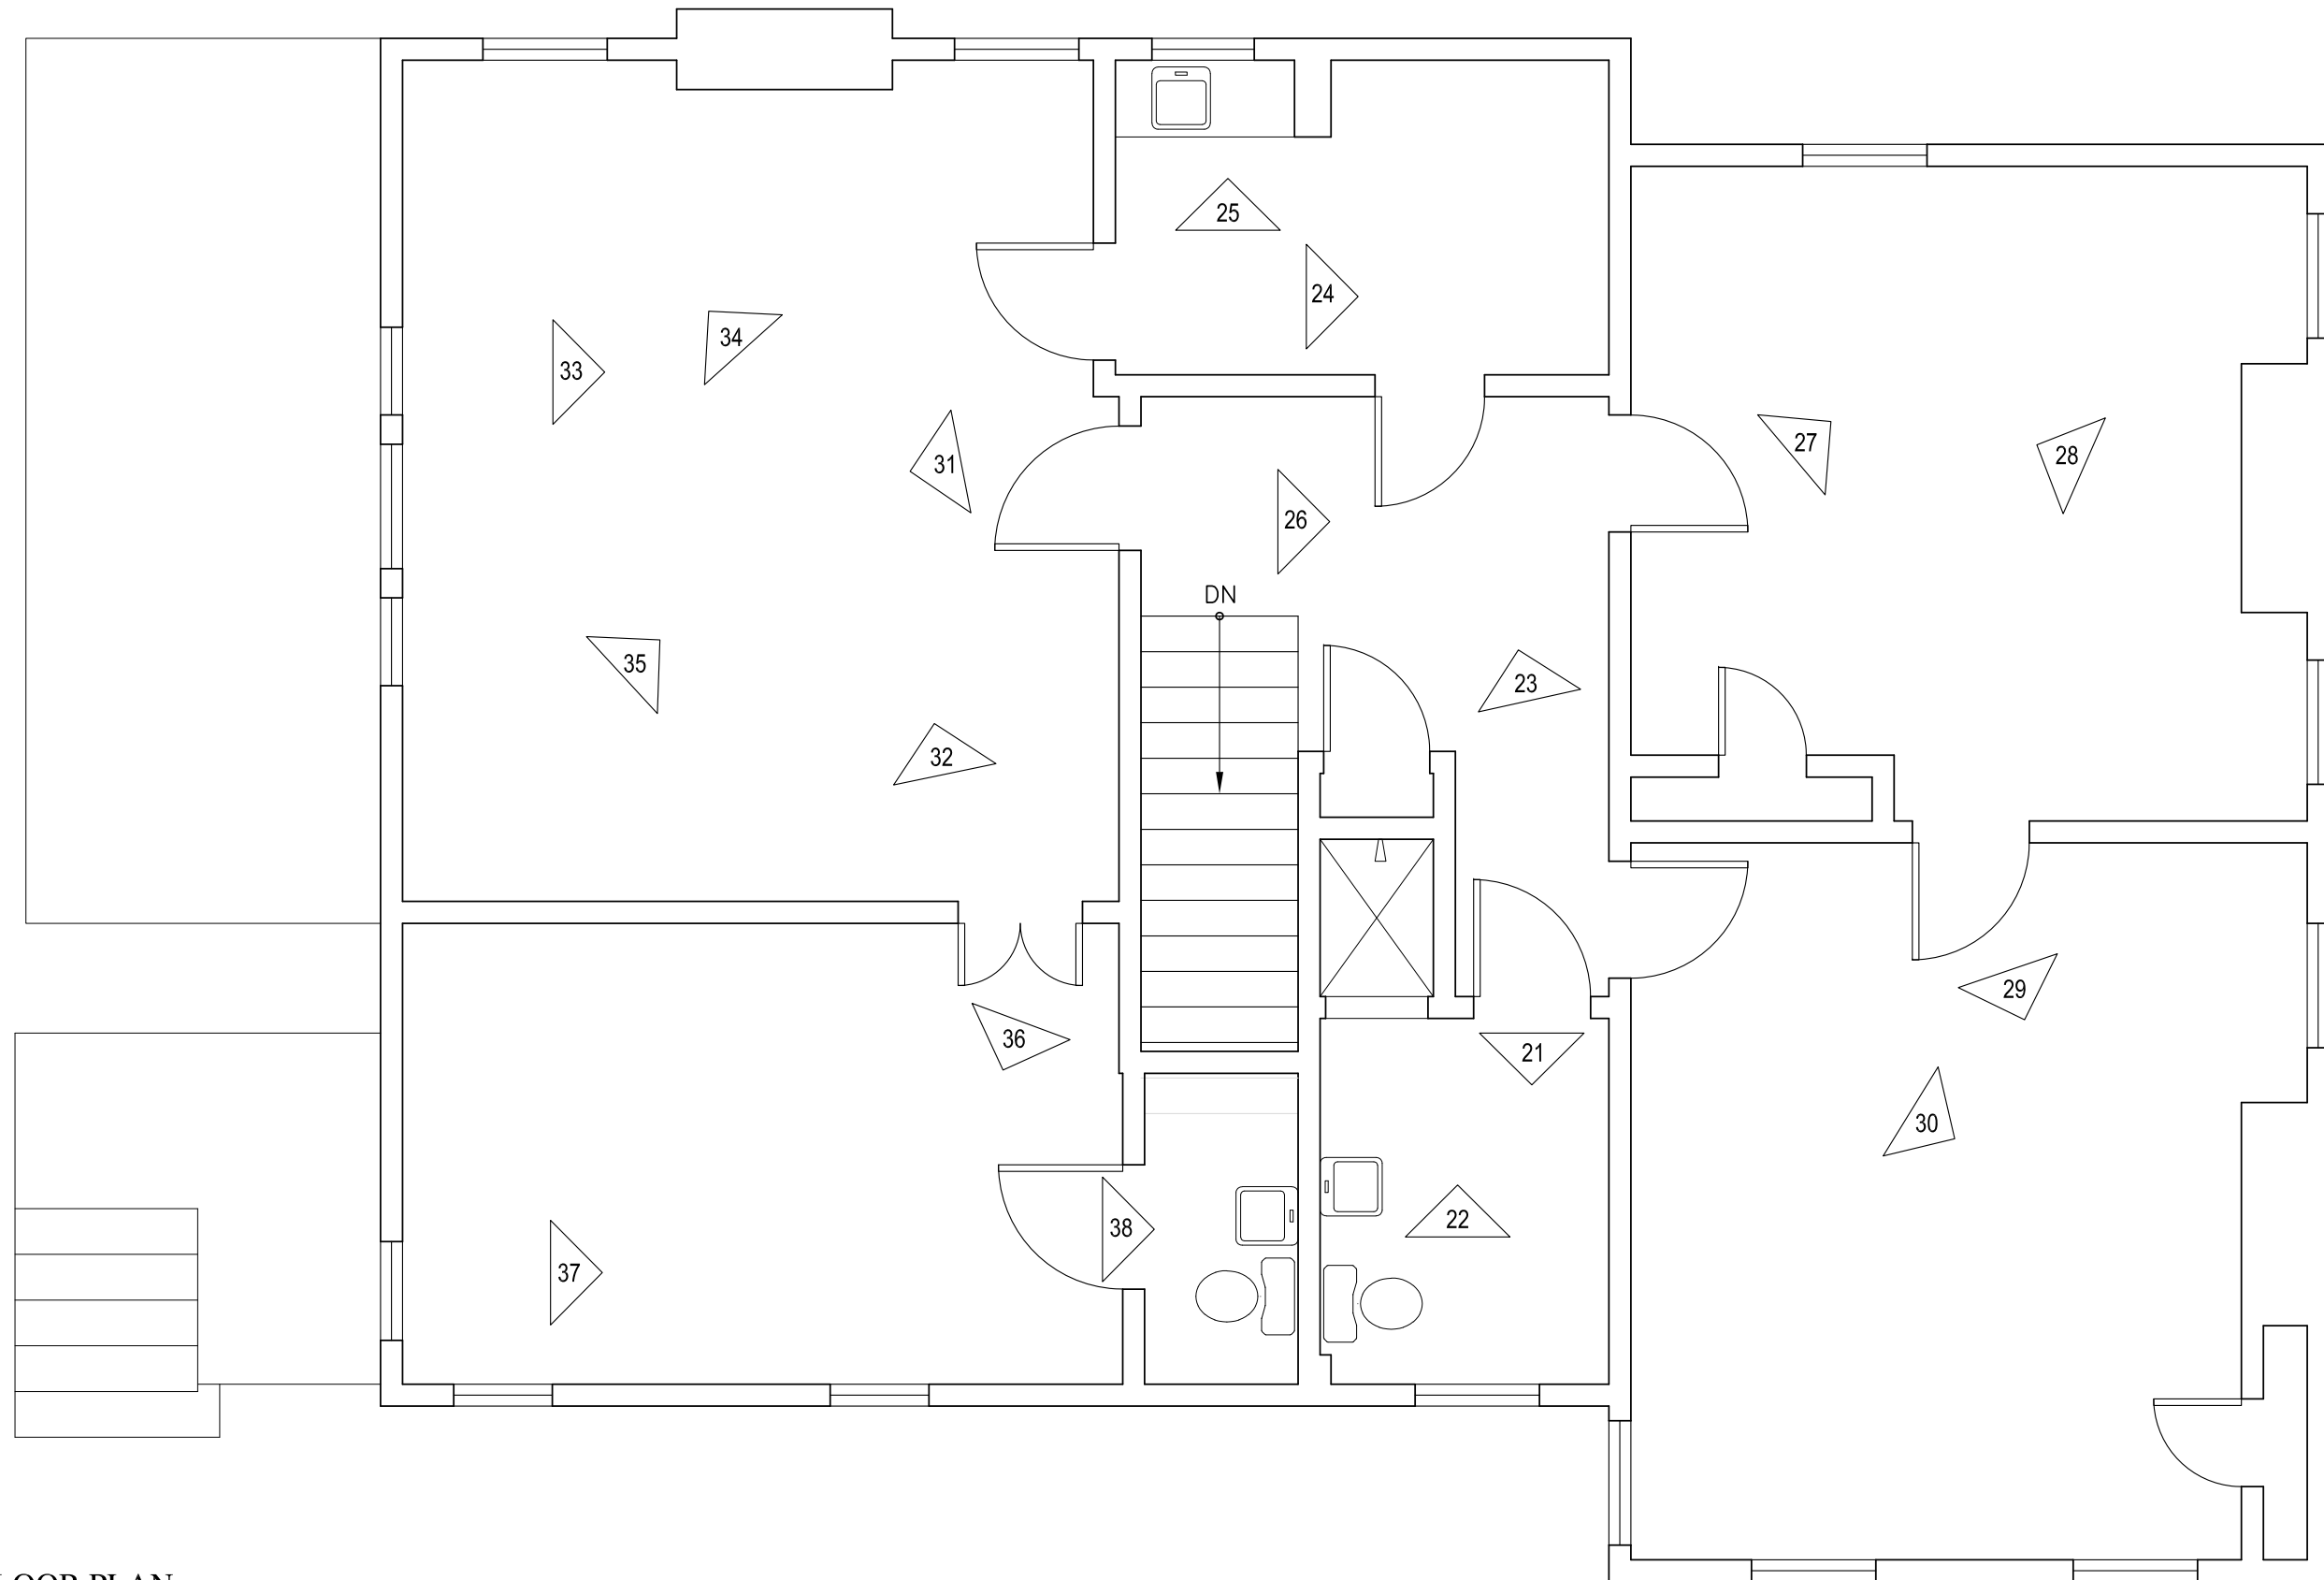

SECOND FLOOR PLAN

SCALE: 1/4" = 1'-0"

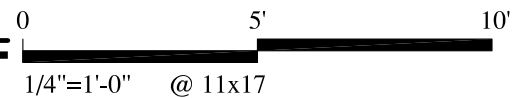



FRONT ELEVATION

SCALE: 1/4" = 1'-0"

