



**SKYWAY202**  
BUSINESS PARK


Where business meets location  
in **PHOENIX**

LOOP 202 at N. 40th STREET | PHOENIX, ARIZONA



# SKYWAY202 BUSINESS PARK

The new highly accessible business hub in the heart of Phoenix where today's best workforce builds tomorrow's success.

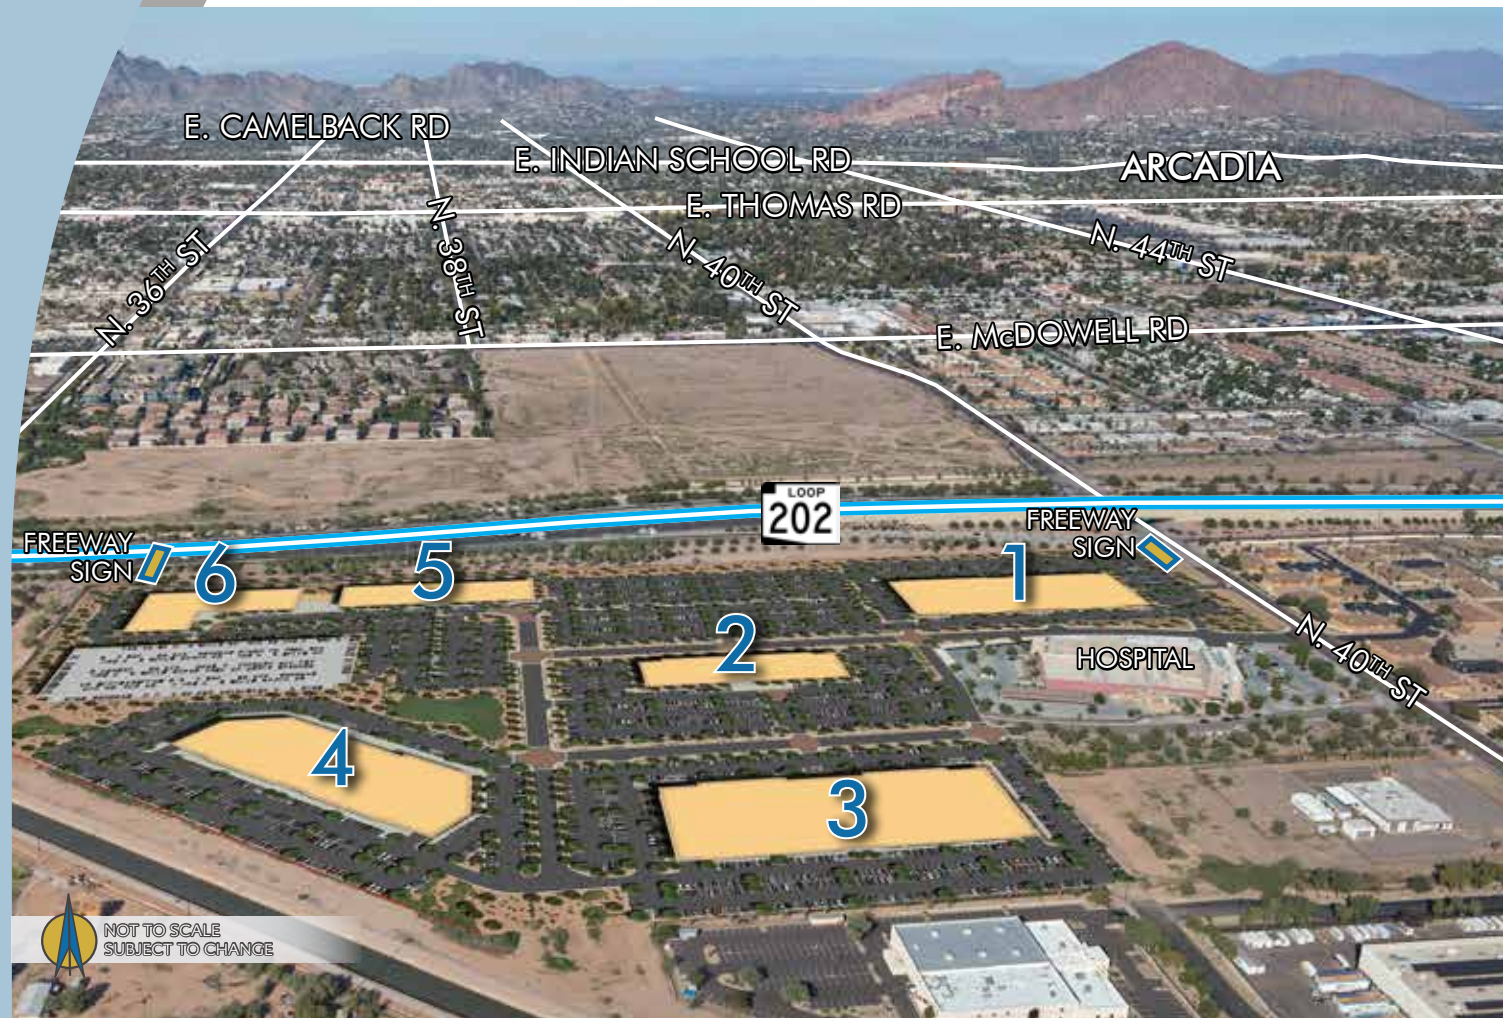

## BUILDING SIZES

- Buildings 1 & 3: ±100,000 SF
- Building 2: ± 81,932 SF
- Building 4: ± 79,112 SF
- Buildings 5 & 6: ± 135,000 SF



## PROJECT HIGHLIGHTS

- ±51 acre business campus
- Flex and Corporate Office buildings
- Up to ±1,000,000 SF
- Immediate airport proximity
- Freeway signage available
- 6/1000 parking average
- Buildings for sale or lease



# SKYWAY202

BUSINESS PARK



PRIME  
LOCATION

PRESENTED BY

MARK KRISON  
+1 602 735 5670  
mark.krison@cbre.com

LUKE KRISON  
+1 602 735 5538  
luke.krison@cbre.com

NOT TO SCALE  
SUBJECT TO CHANGE

**SIHI** SUNBELT  
INVESTMENT HOLDINGS INC.

© 2019 CBRE, Inc. All rights reserved. This information has been obtained from sources believed reliable but has not been verified for accuracy or completeness. You should conduct a careful, independent investigation of the property and verify all information. Any reliance on this information is solely at your own risk. CBRE and the CBRE logo are service marks of CBRE, Inc. All other marks displayed on this document are the property of their respective owners, and the use of such logos does not imply any affiliation with or endorsement of CBRE. Photos herein are the property of their respective owners. Use of these images without the express written consent of the owner is prohibited.

**CBRE**