


BUILDING SKETCH

11 EAST CALHOUN STREET SUMTER, SC

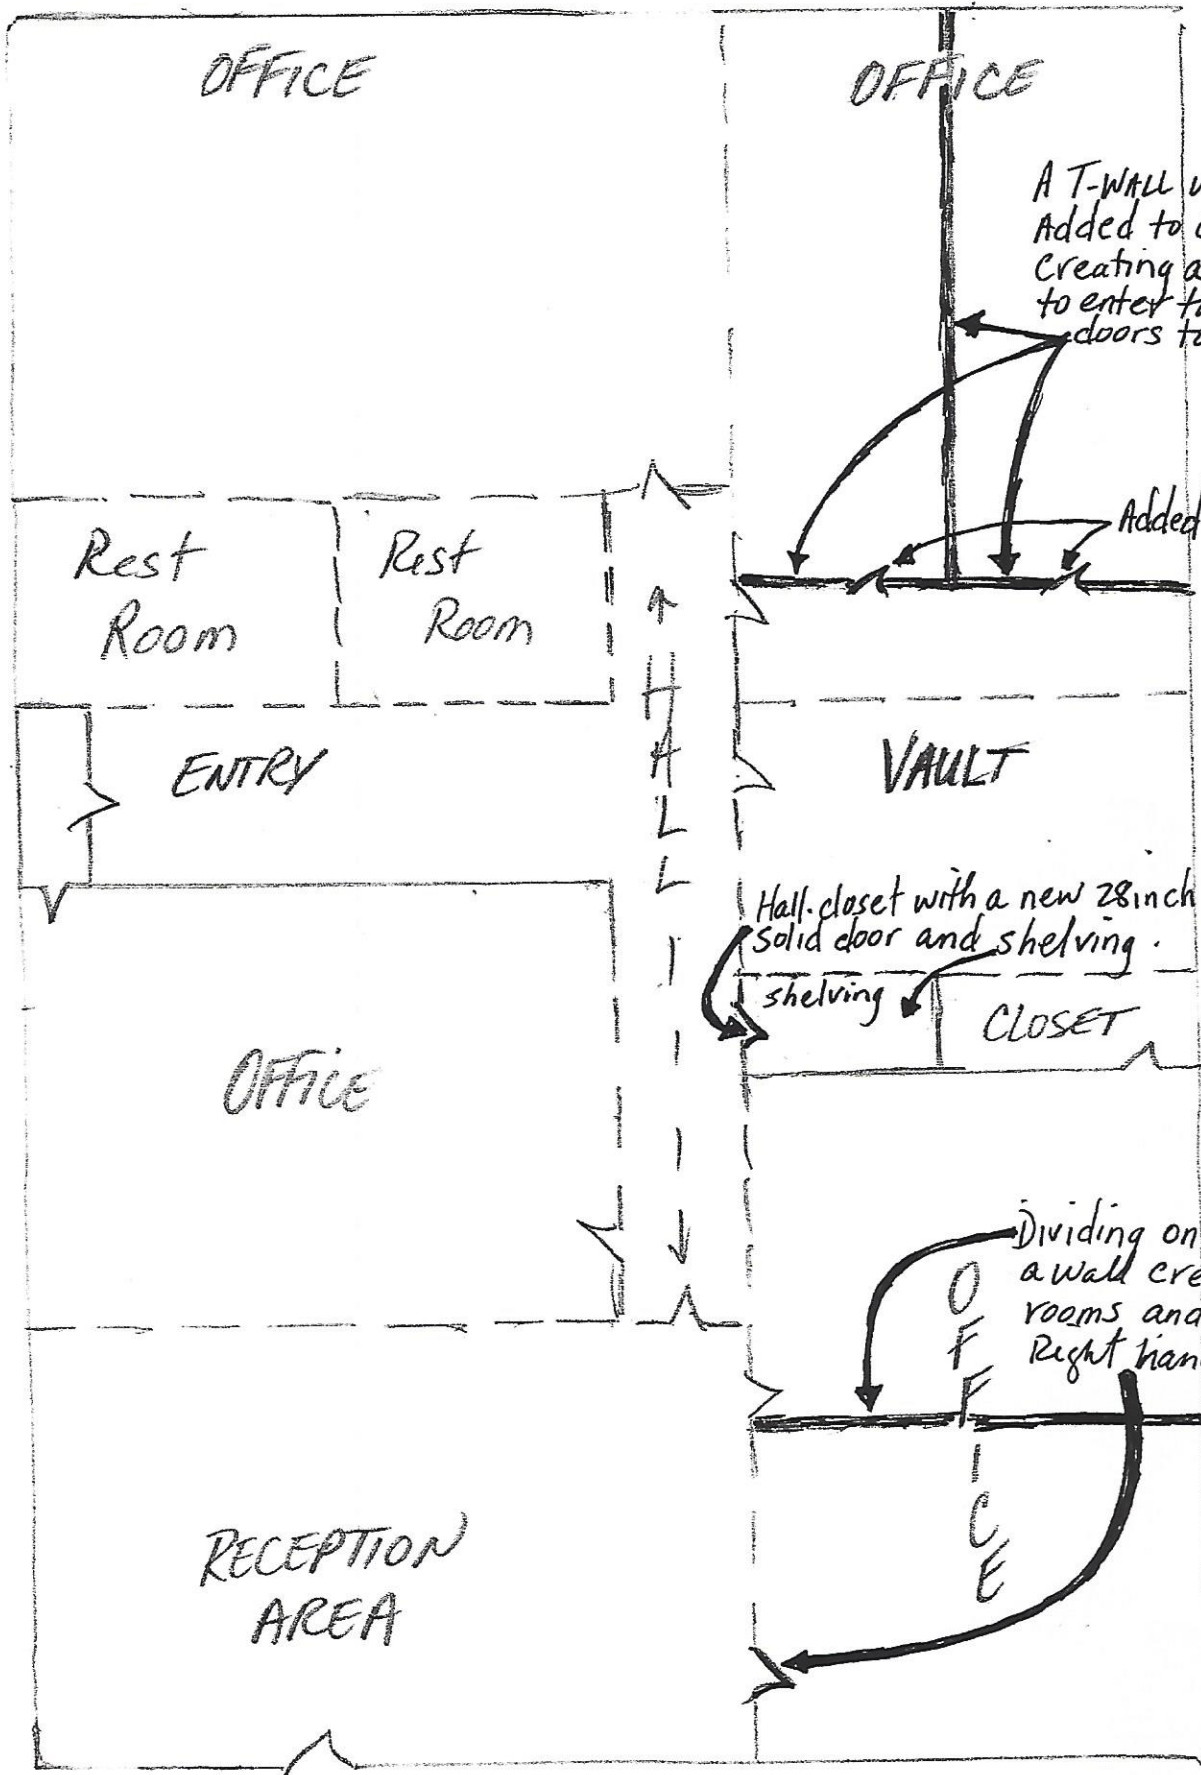

OFFICE

OFFICE

A T-WALL WILL BE Added to one room Creating a hallway to enter two office doors to the left.

Rest Room

Rest Room

Added two 36 inch Doors - R/H

ENTRY

VAULT

Hall closet with a new 28 inch Solid door and shelving.

shelving

CLOSET

OFFICE

Dividing one room with a wall creating two rooms and a 36 inch Right hand Door

OFFICE

RECEPTION AREA

OFFICE