

84

WEST SANTA
CLARA



Premier Downtown San Jose Office Space

For Lease | ± 603 SF - $\pm 1,528$ SF

CBRE



84 West Santa Clara Street, Downtown San Jose

For Lease | ±603 SF - ±1,528 SF

Building Upgrades

- Elevator modernization
- Restroom upgrades
- New Entry
- Outdoor collaboration areas
- Enhanced Security Upgrades
- Shower
- Bike storage



PLEASE CONTACT
ONE OF THESE
EXCLUSIVE AGENTS:

Vince Machado
Senior Vice President
Lic. 01317553
+1 408 453 7411
vince.machado@cbre.com

Matthew Taylor
Senior Vice President
Lic. 01897355
+1 408 453 7469
matthew.taylor@cbre.com

Tiffany Bird
Associate
Lic. 01936335
+1 408 453 7450
tiffany.bird@cbre.com

CBRE, Inc.
225 W. Santa Clara Street
12th Floor, San Jose, CA 95113
www.cbre.us/siliconvalley



Suite 330: ±603 SF

**3rd
Floor Plan**



NOT TO SCALE

PLEASE CONTACT
ONE OF THESE
EXCLUSIVE AGENTS:

Vince Machado
Senior Vice President
Lic. 01317553
+1 408 453 7411
vince.machado@cbre.com


Matthew Taylor
Senior Vice President
Lic. 01897355
+1 408 453 7469
matthew.taylor@cbre.com

Tiffany Bird
Associate
Lic. 01936335
+1 408 453 7450
tiffany.bird@cbre.com

CBRE, Inc.
225 W. Santa Clara Street
12th Floor, San Jose, CA 95113
www.cbre.us/siliconvalley

Suite 820: ±1,528 SF

**8th
Floor Plan**

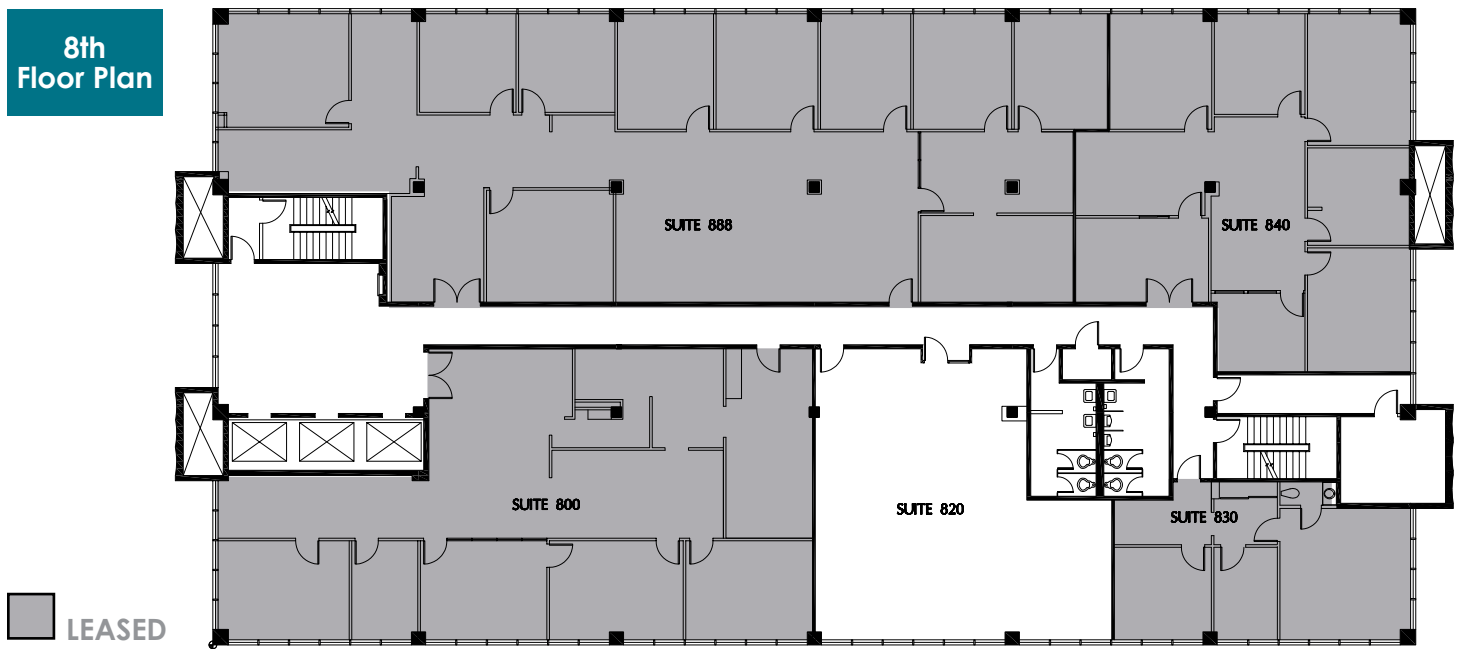

NOT TO SCALE

PLEASE CONTACT
ONE OF THESE
EXCLUSIVE AGENTS:

Vince Machado
Senior Vice President
Lic. 01317553
+1 408 453 7411
vince.machado@cbre.com

Matthew Taylor
Senior Vice President
Lic. 01897355
+1 408 453 7469
matthew.taylor@cbre.com


Tiffany Bird
Associate
Lic. 01936335
+1 408 453 7450
tiffany.bird@cbre.com

CBRE, Inc.
225 W. Santa Clara Street
12th Floor, San Jose, CA 95113
www.cbre.us/siliconvalley

84 WEST SANTA CLARA

84 West Santa Clara Street, Downtown San Jose

AMENITIES MAP

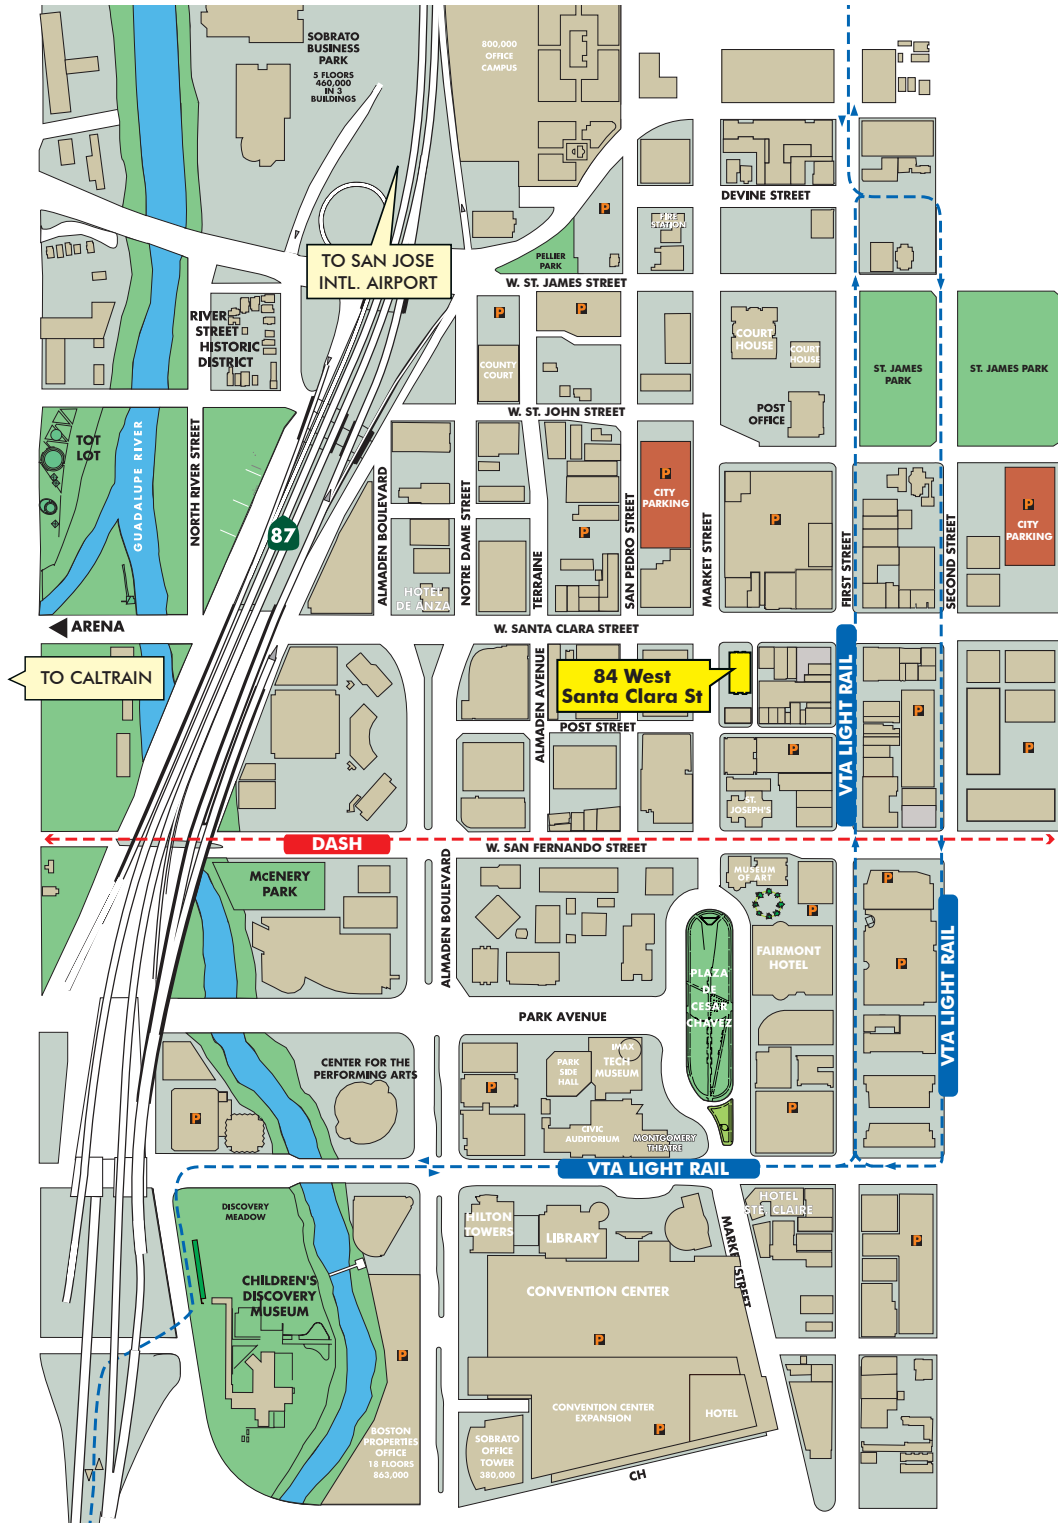

PLEASE CONTACT
ONE OF THESE
EXCLUSIVE AGENTS:

Vince Machado
Senior Vice President
Lic. 01317553
+1 408 453 7411
vince.machado@cbre.com

Matthew Taylor
Senior Vice President
Lic. 01897355
+1 408 453 7469
matthew.taylor@cbre.com

Tiffany Bird
Associate
Lic. 01936335
+1 408 453 7450
tiffany.bird@cbre.com

CBRE, Inc.
225 W. Santa Clara Street
12th Floor, San Jose, CA 95113
www.cbre.us/siliconvalley