

Elevate to One

Innovative Design. **Timeless Inspiration.**

One Scottsdale is built for the way companies work today, and ready for the way they'll work tomorrow.

This modern work environment, set in a master-planned destination, offers a blend of energy, access and sophistication

Office A (Three-Story) 180,000gsf Office B (Four-Story) 240,000gsf

Elevate Personal & Professional

When complete, One Scottsdale will encompass ±120 acres of Class AAA office, high-end retail, elegant hotel, and distinguished residential development – all woven together by beautiful outdoor common spaces.


±120 acres CLASS AAA OFFICE

Workability & Sustainability

- + Energy-efficient building practices
- + Open-concept floor plans
- + Built-in collaboration zones
- + Quality, sustainable building materials
- + Abundant natural light and fresh air
- + Highest parking ratio in its class

PINNACLE PEAK RD O Pinnacle Peak Wildfire Desert JW Marriott Desert Ridge Resort & Spa Ridge THOMPSON PEAK PKWY O Silverleaf DC Ranch PRINCESS BLVD Perimeter BELL RD Scottsdale Kierland RAINTREE DR McDowell Mountain Ranch THUNDERBIRD RD 101 CACTUS RD CACTUS RD

Map not to scale

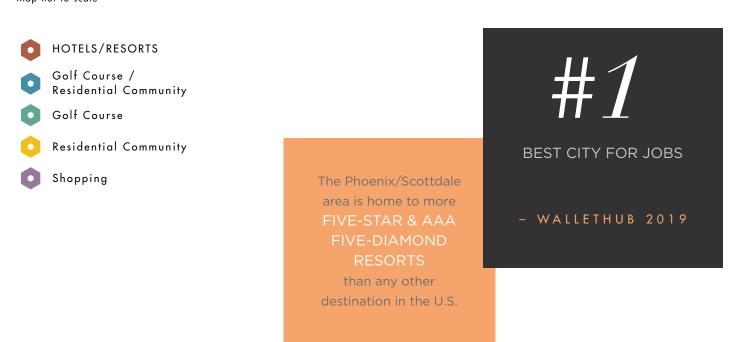



Live, Work and Play at the intersection of it all.

One Scottsdale's location is its tenants' advantage. Rising at the intersection of Scottsdale Road and Loop 101, One Scottsdale puts the Valley's desirable amenities, and it's luxurious lifestyle, within convenient reach. Scottsdale residents enjoy refined residential communities, lavish resorts exclusive cultural events and quality of life that is unmatched anywhere in the U.S.

7th

SAFEST CITY
IN THE U.S.

- LAWSTREET MEDIA

Expected to add

BUSINESSES & 20%
OF ARIZONA'S
CORPORATE HQs

HOME TO

One City on **the Fast Track**

Scottsdale is the destination to live, work and play.

more than

50,000

residents

by

2030

#1


CITY IN THE U.S.

TO LIVE AN

ACTIVE LIFESTYLE

- WALLETHUB 2018

Source: Arizona Workforce Informer

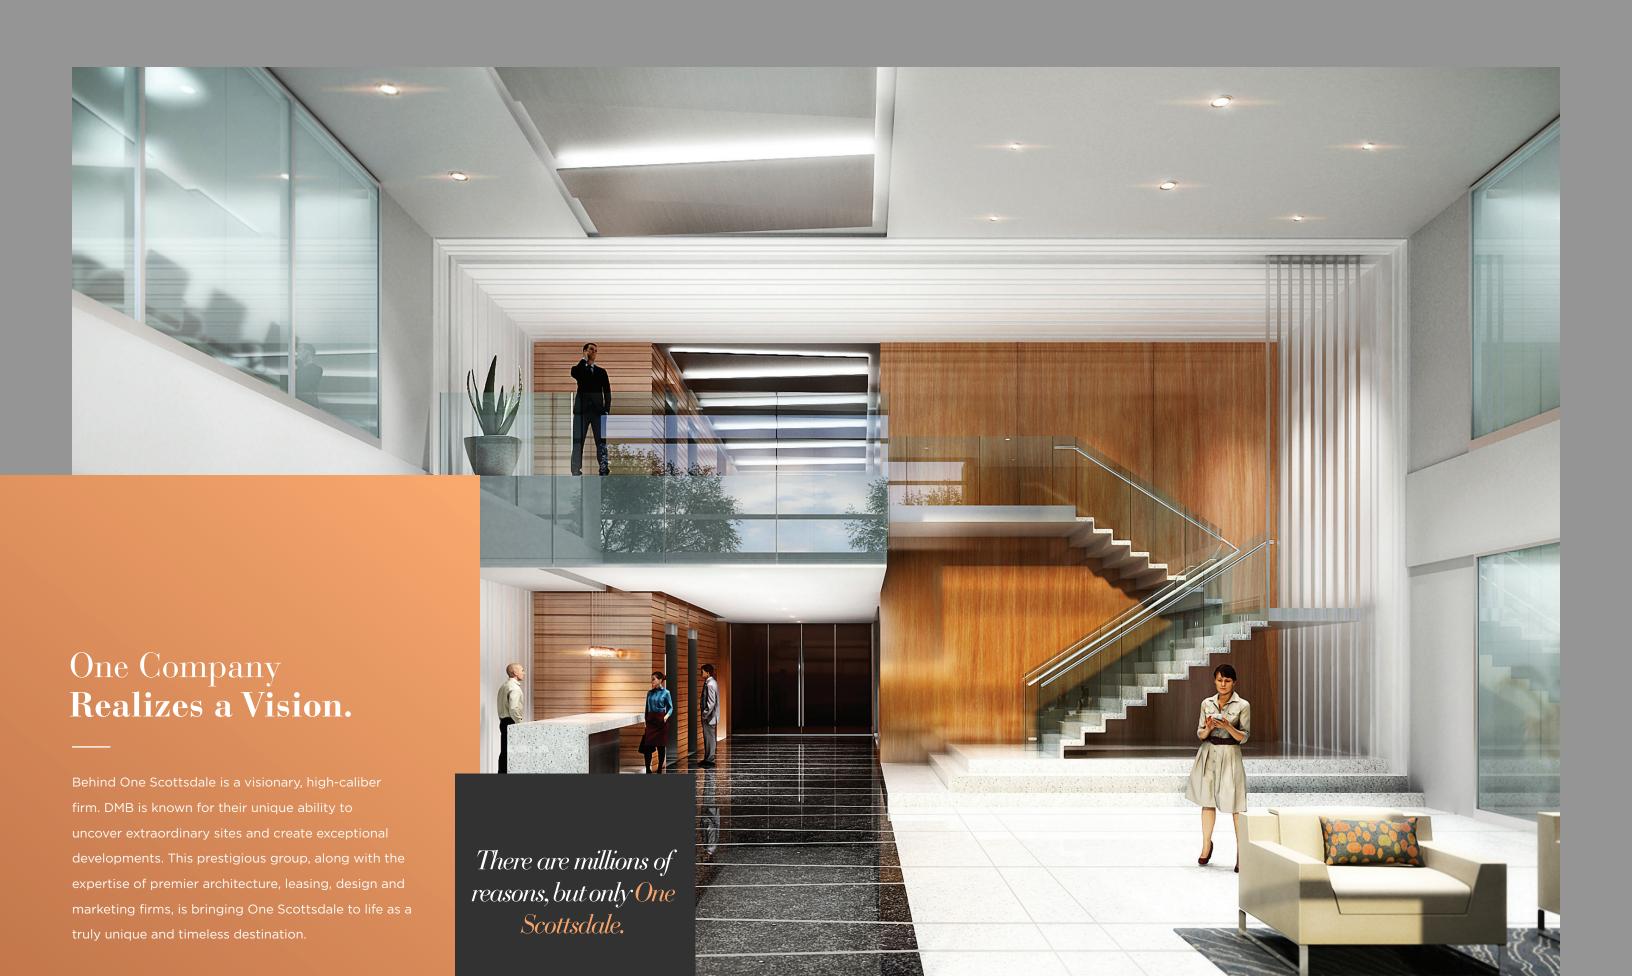

For More Information

on the opportunities available at One Scottsdale, please contact:

Brad Anderson

Executive Vice President +1 602 735 1713 brad.anderson@cbre.com

Michael Strittmatter

First Vice President +1 602 735 5512 mike.strittmatter@cbre.com

Lauren Gilbert

Associate +1 602 735 5681 lauren.anderson@cbre.com

www.onescottsdaleoffice.com

© 2019 CBRE, Inc. All rights reserved. This information has been obtained from sources believed reliable, but has not been verified for accuracy or completeness. You should conduct a careful, independent investigation of the property and verify all information. Any reliance on this information is solely at your own risk. CBRE and the CBRE logo are service marks of CBRE, Inc. All other marks displayed on this document are the property of their respective owners, and the use of such logos does not imply any affiliation with or endorsement of CBRE. Photos herein are the property of their respective owners. Use of these images without the express written consent of the owner is prohibited.



NOT TO SCALE

