


REVISED PLAN NOTES

CONTRACTOR/OWNER WILL NOT BE INSTALLING A HOT WATER IN EACH ROOM. AS DRAWN IN ORIGINAL PLAN. CONTRACTOR WILL BE REPLACING EXISTING 100 GALL. HEATER LOCATED IN WASH ROOM.

DEMOLITION NOTES

1. REMOVE EXISTING FIRE DAMAGE (4) JOISTS AND REPLACE WITH NEW

	1,800±
<u>SQUARE FOOTAGE</u>	
ROOMS 10X180=	
OFFICE	225±
<u>TOTAL</u>	2,025±

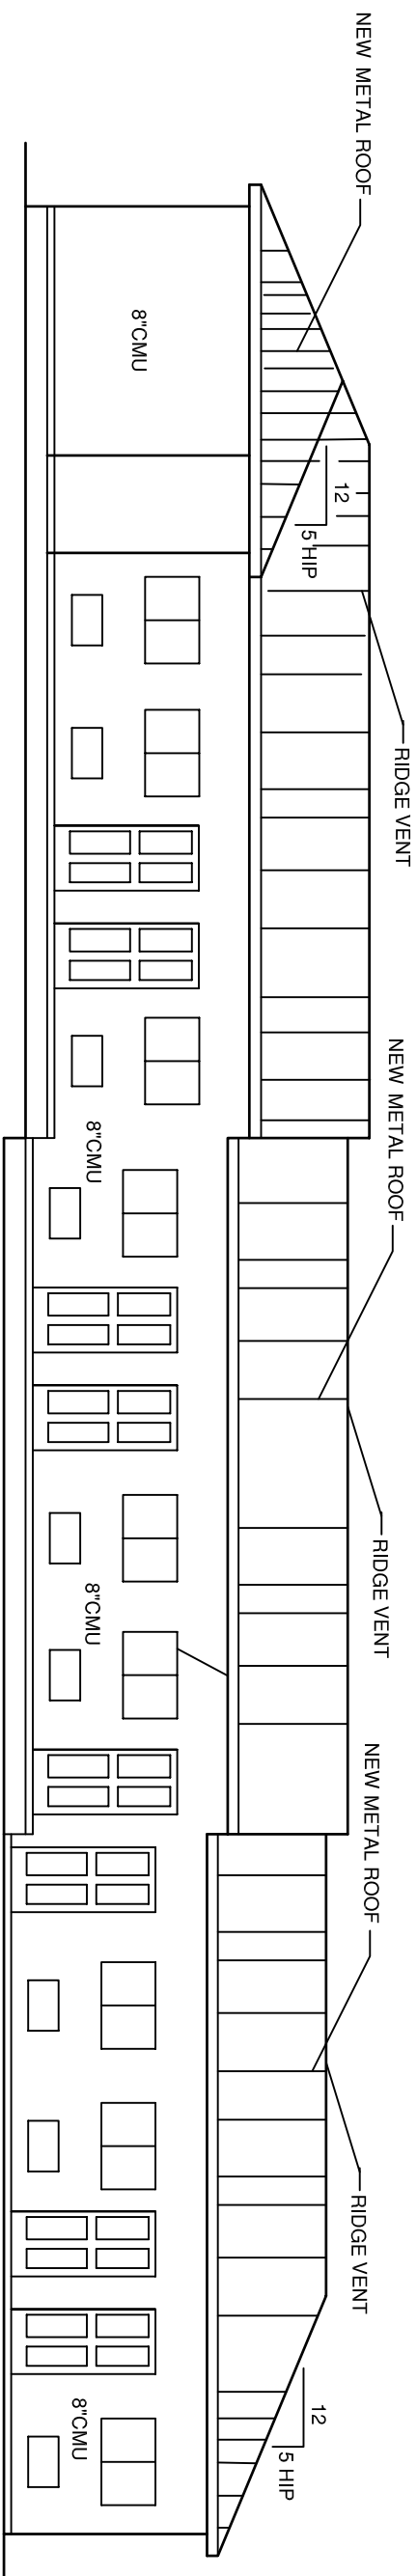

EXISTING ELEVATION/ WITH NEW ROOF

SHEET: A-1 1 OF 3	DRAWN BY: B.E	REMOLDING OF	BUTCH EVANS DESIGNER DESIGNING YOUR DREAM 354-9418			HEATED: GARAGE ADDITION STORAGE: TOTAL:	SQ. FEET
		REST EASY INN 2020 HIGHLAND ROAD BATON ROUGE, LA.					