



# EXHIBIT F-1

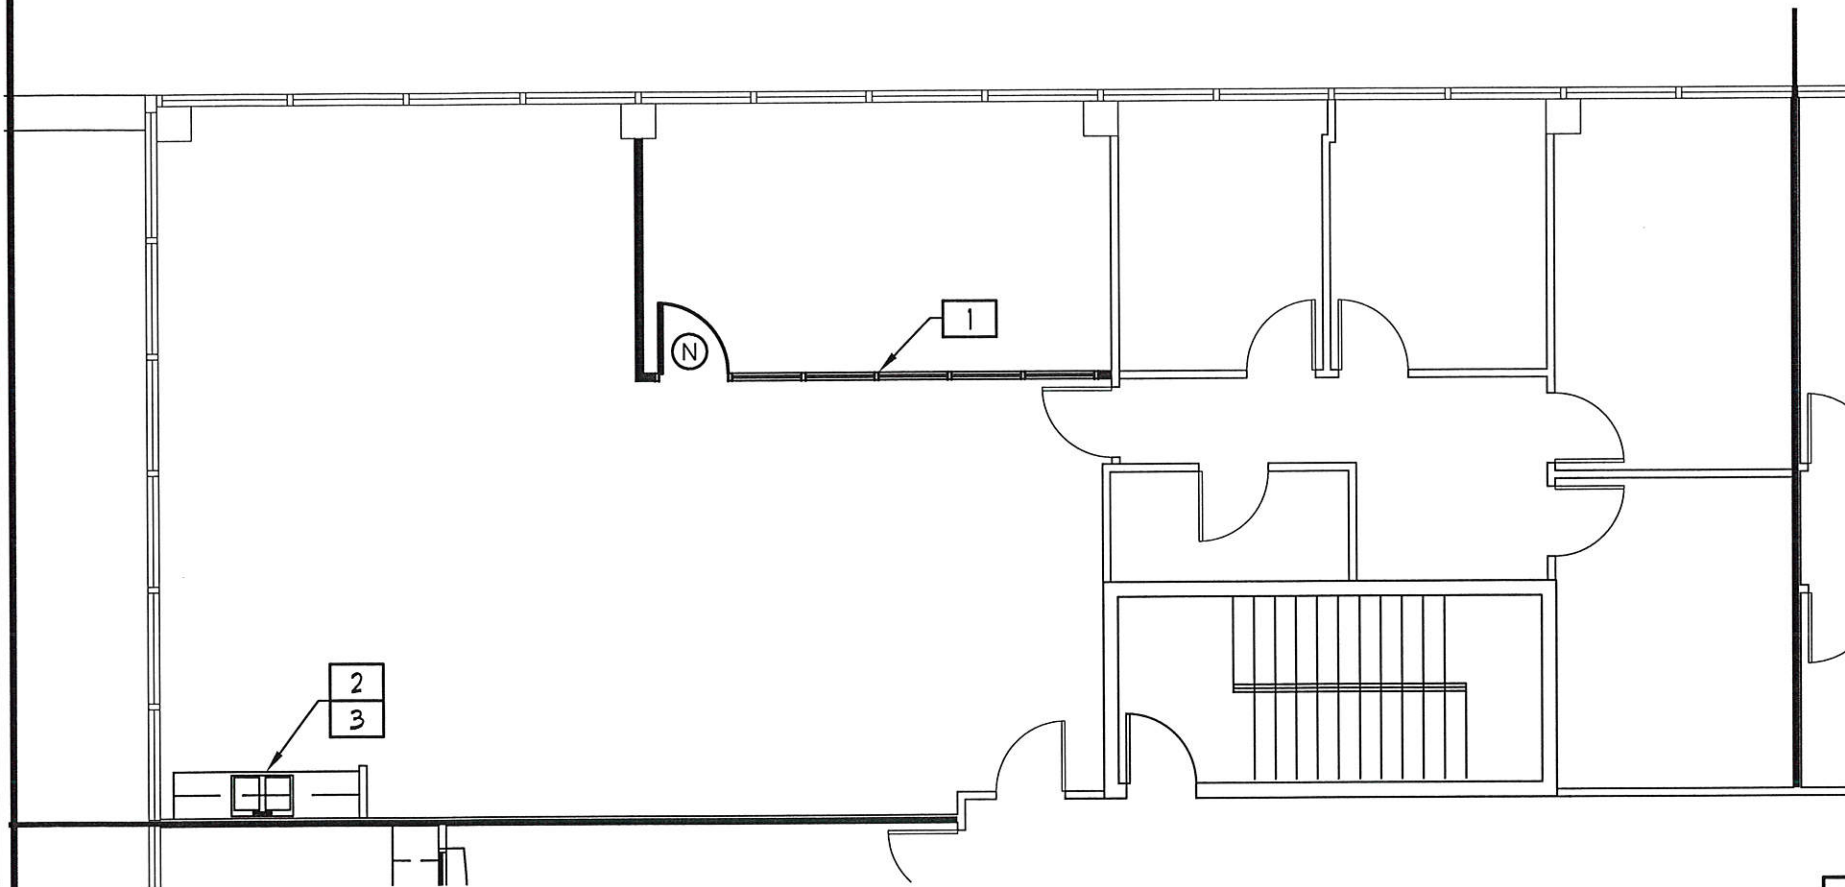

**1**  
SP  
**SPACE PLAN** SUITE 350  
SCALE: 1/8" = 1'-0"

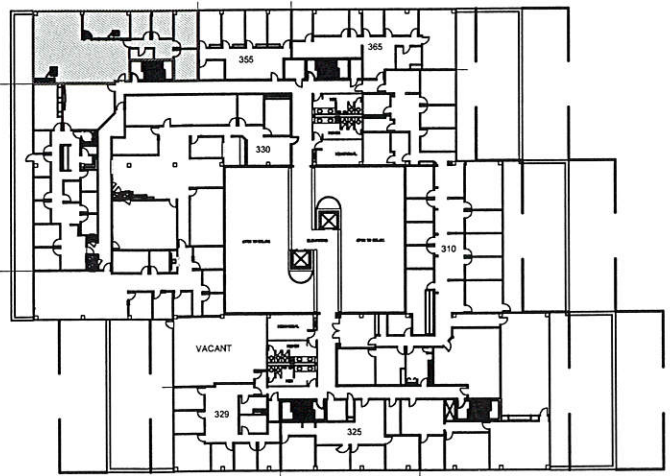

**2**  
SP  
**KEY PLAN** SUITE 350  
SCALE: N.T.S.

LEGEND	
	EXISTING PARTITION TO REMAIN
	NEW BLDG STANDARD PARTITION
	EXISTING BLDG. STD. DEMISING PARTITION
	DEMOLITION
	NEW OR RELOCATED DOOR

- PROJECT KEY NOTES**
- 1** INSTALL NEW GLASS STOREFRONT WINDOWS AND GLASS DOOR.
  - 2** DEMO EXISTING WALL AND BASE CABINETS, COUNTERTOP AND SINK. PROVIDE INSTALL NEW WALL AND BASE CABINETS IN SAME CONFIGURATION.
  - 3** INSTALL NEW GRANTITE COUNTERTOP AND STAINLESS STEEL DROP IN SINK.

- PROJECT NOTES**
- 1. PAINT ALL WALLS, DOORS, DOOR JAMS, AND CASING.
  - 2. DEMO ALL EXISTING CARPET AND BASE. PATCH FLOORING AS NEEDED. INSTALL NEW BLDG. STD. CARPET AND VINYL BASE.
  - 3. PATCH AND REPAIR DRYWALL THROUGHOUT SUITE AS NEEDED.

*[Handwritten signature]*

DATE: 02-24-17	DATE: 02-03-17	FLOOR	3	SP
6525	TASK NO.			SHEET

**EXHIBIT F-1**  
**SUITE 350**  
LATTER CENTER WEST  
2800 VETERANS  
METAIRIE, LA

PROJECT

AGL  
COMMERCIAL INTERIORS  
433 METAIRIE ROAD  
SUITE 208  
METAIRIE, LA 70005  
504.888.9077

