

Watterson City  
Office Park

1930 Bishop Lane  
Suite 407  
Louisville, KY 40218

APPROVAL  
SIGNATURE:

CLIENT: WATTERSON EAST

PROJECT: FLOOR 2 - SUITE 203

CLIENT  
PROJECT NO.:

DRAWING TITLE:  
1951 BISHOP LANE

MODEL NO.:

SCALE: 1/8" = 1'-0"



DRAWN BY: K. SMITHER

DATE: 2-6-2011

REV. #	REVISED BY	DATE
1	-	-

SHEET:

1 of 1

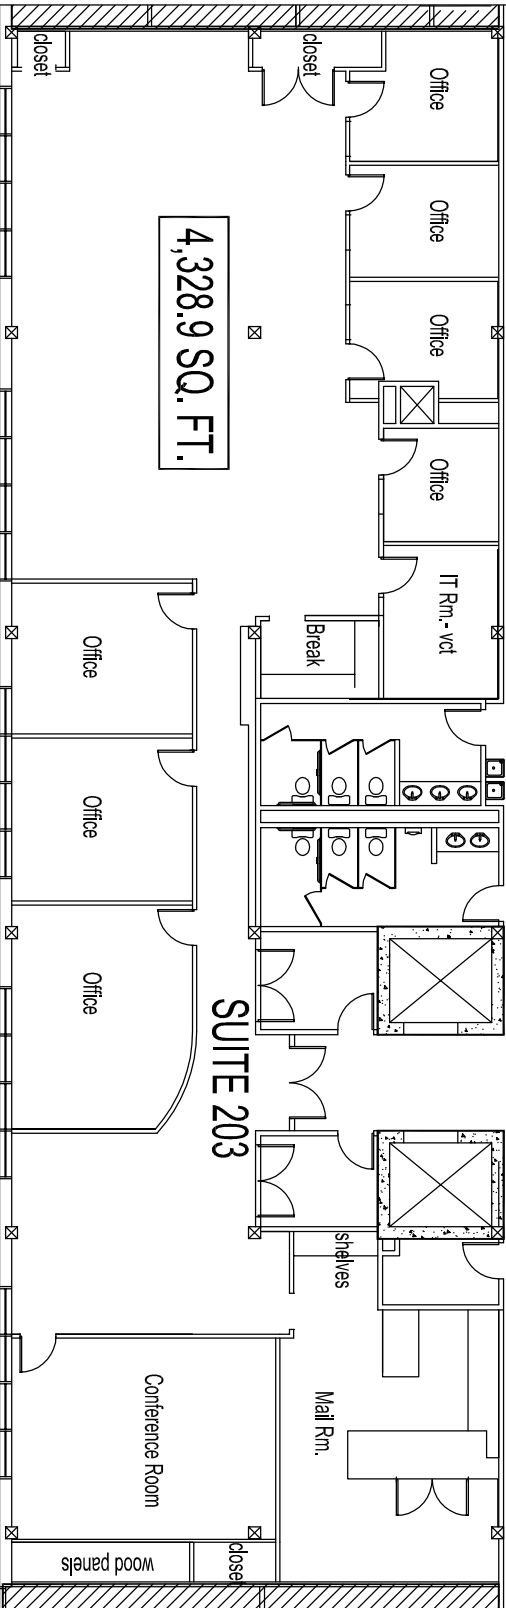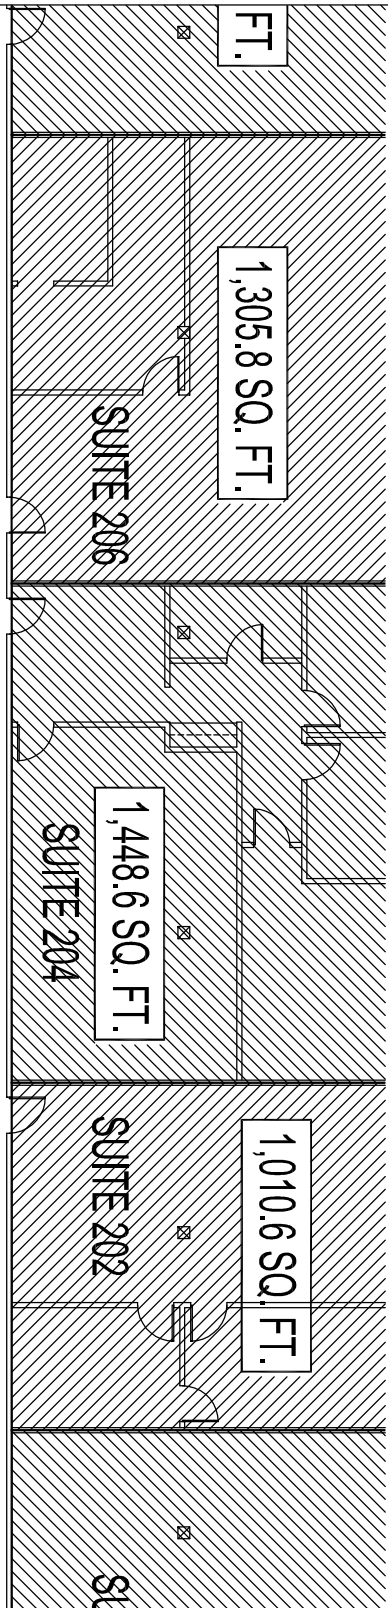

WATTERSON EAST - FLOOR 2 - SUITE 203

SCALE: 1/8" = 1'-0"

