

610 Airport Road
Huntsville, AL 35806




Up to $\pm 4,990$ SF
Available for Lease

\$18.75 psf FS
(excludes janitorial)

Contact Gripp Luther at:

525 Madison Street
Suite 205
Huntsville, AL 35801
256.533.0003

gripp@samplesproperties.com
www.samplesproperties.com

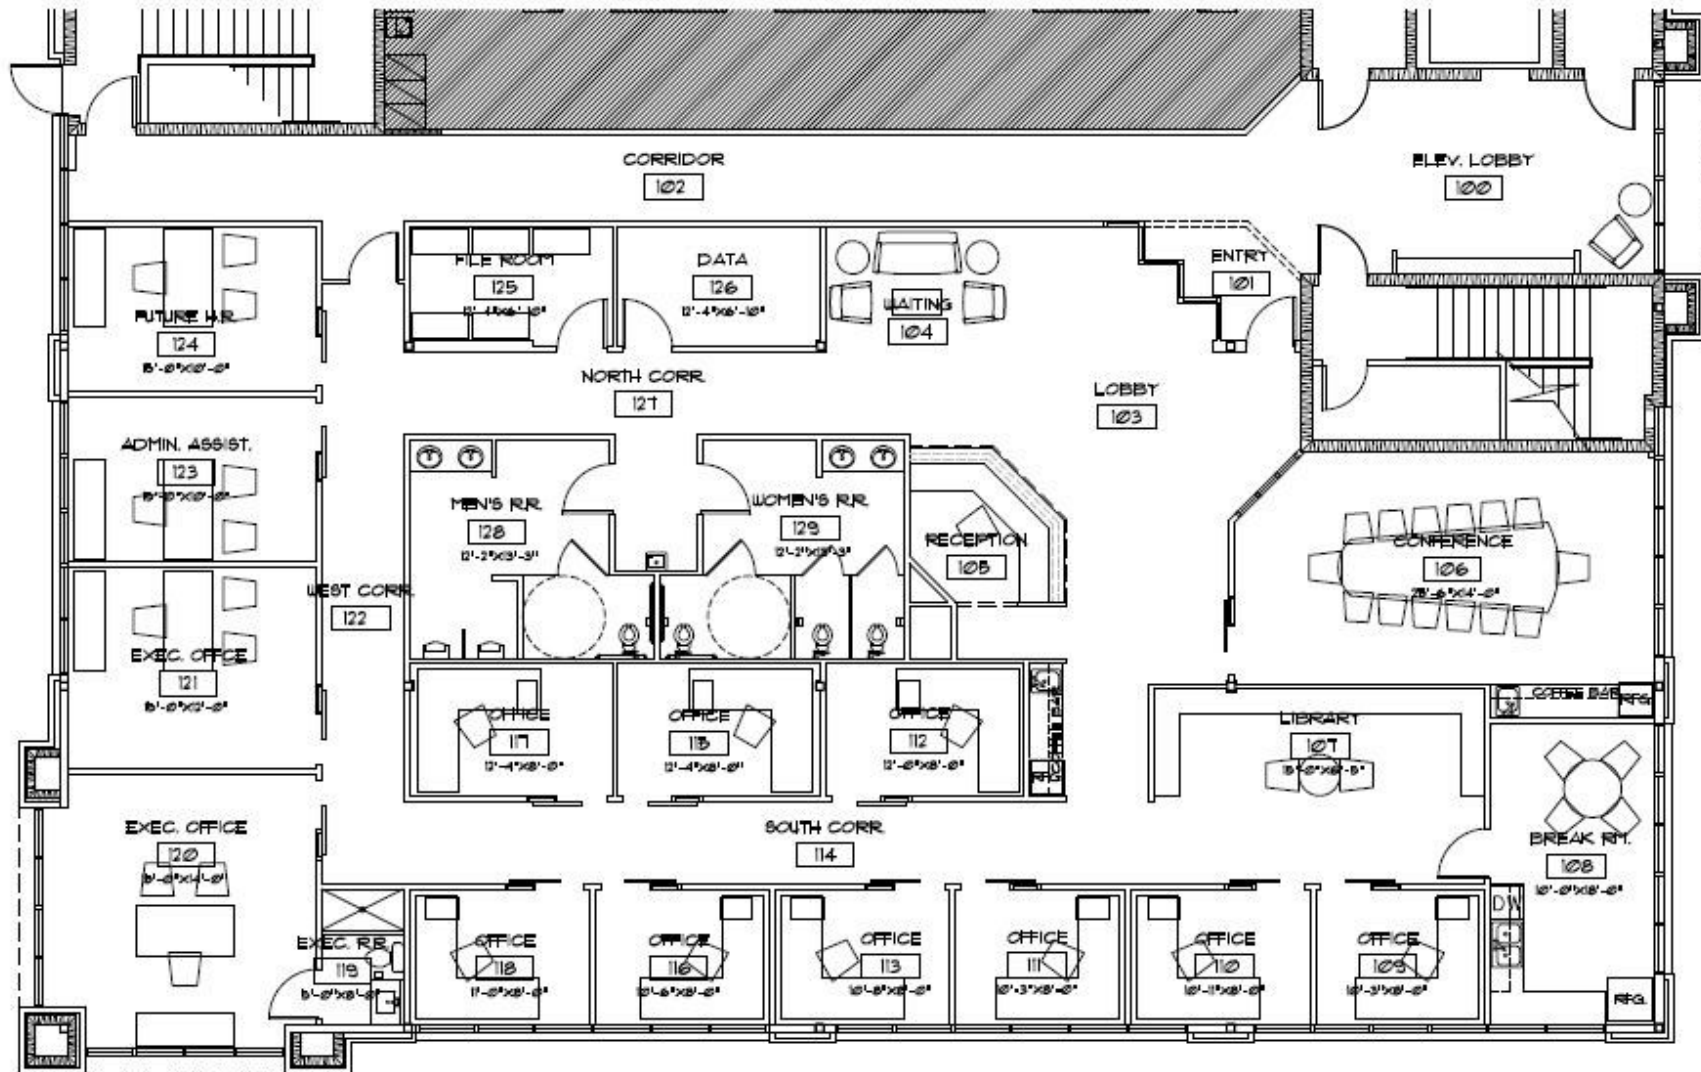

OVERALL SQUARE FOOTAGE: +/- 4,400



PROPOSED FLOOR PLAN

SCALE: 1/4" = 1'-0"

610 Airport Road
Huntsville, AL 35801

±4,900 SF Available

Contact Gripp Luther at:

525 Madison Street
Suite 205
Huntsville, AL 35801
256.533.0003

gripp@samplesproperties.com
www.samplesproperties.com



610 Airport Road
Huntsville, AL 35801

Offered by

Samples Properties

Contact Gripp Luther at:

525 Madison Street
Suite 205
Huntsville, AL 35801
256.533.0003

gripp@samplesproperties.com
www.samplesproperties.com

The terms, prices and floor plans could change without notice. All information provided was acquired from the owner or reliable sources, however, Samples Properties is not responsible for typographical errors or erroneous information deemed accurate at the time of publication.