
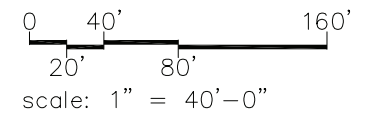


ODESSA WAY

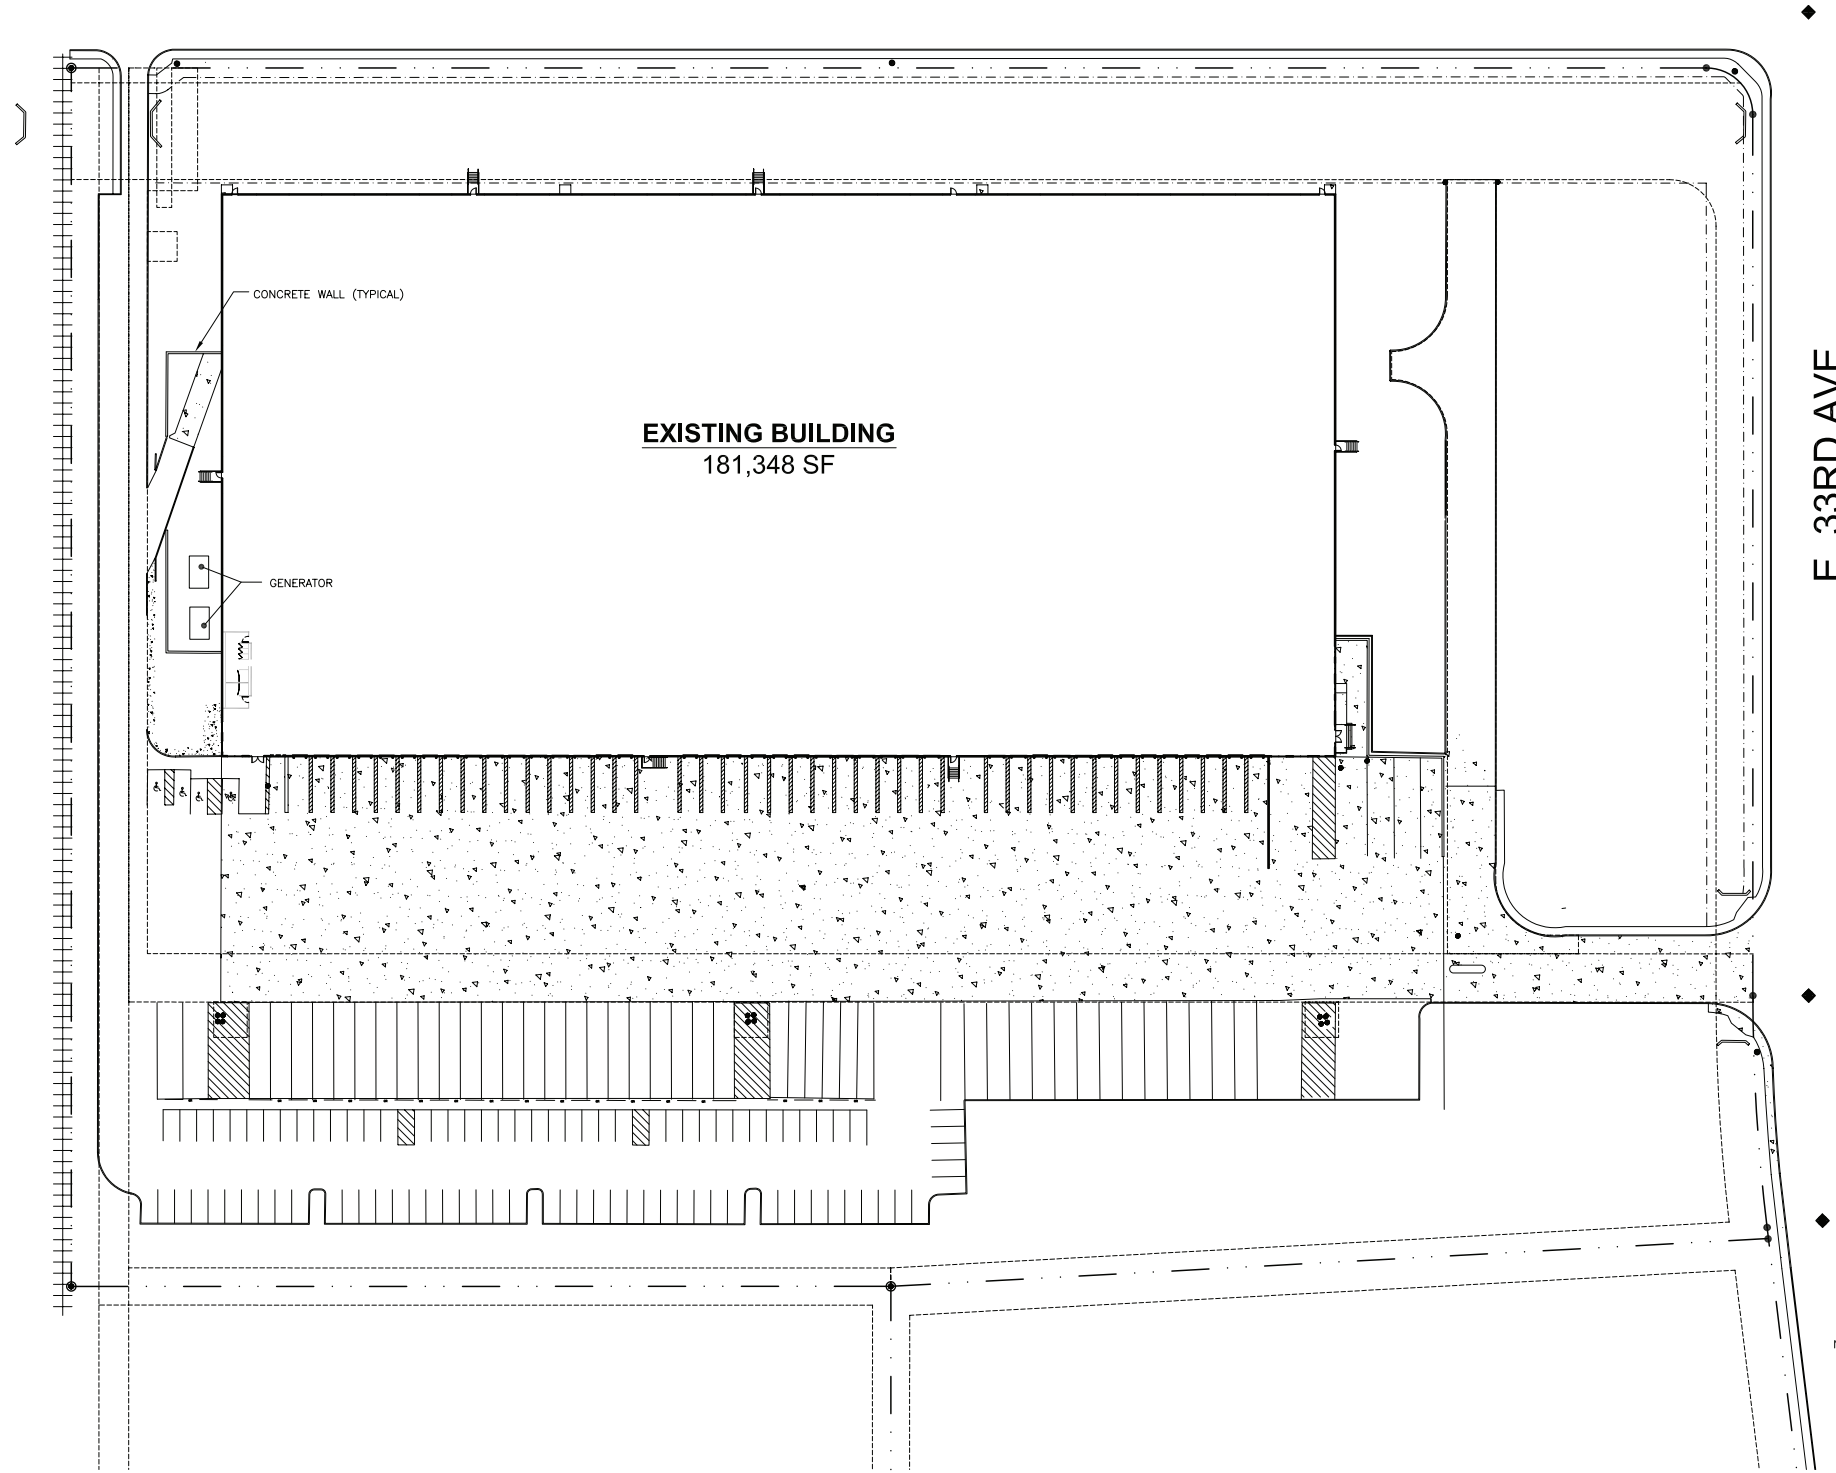

FEDERATED BUILDING
AURORA, CO

EXISTING SITE PLAN

DEN09-0073-00
02.08.10

WARE MALCOMB
Leading Design for Commercial Real Estate

integrated service
across north america | waremalcomb.com