

SURVEY OF PROPERTY
 SUFFOLK COUNTY TAX MAP
 DISTRICT 200 SECTION 514
 BLOCK 4 TAX LOTS 6&7


AT CENTEREACH

TOWN OF BROOKHAVEN
 SUFFOLK CO. N.Y.



SCALE 1"=30'


ASH ST.

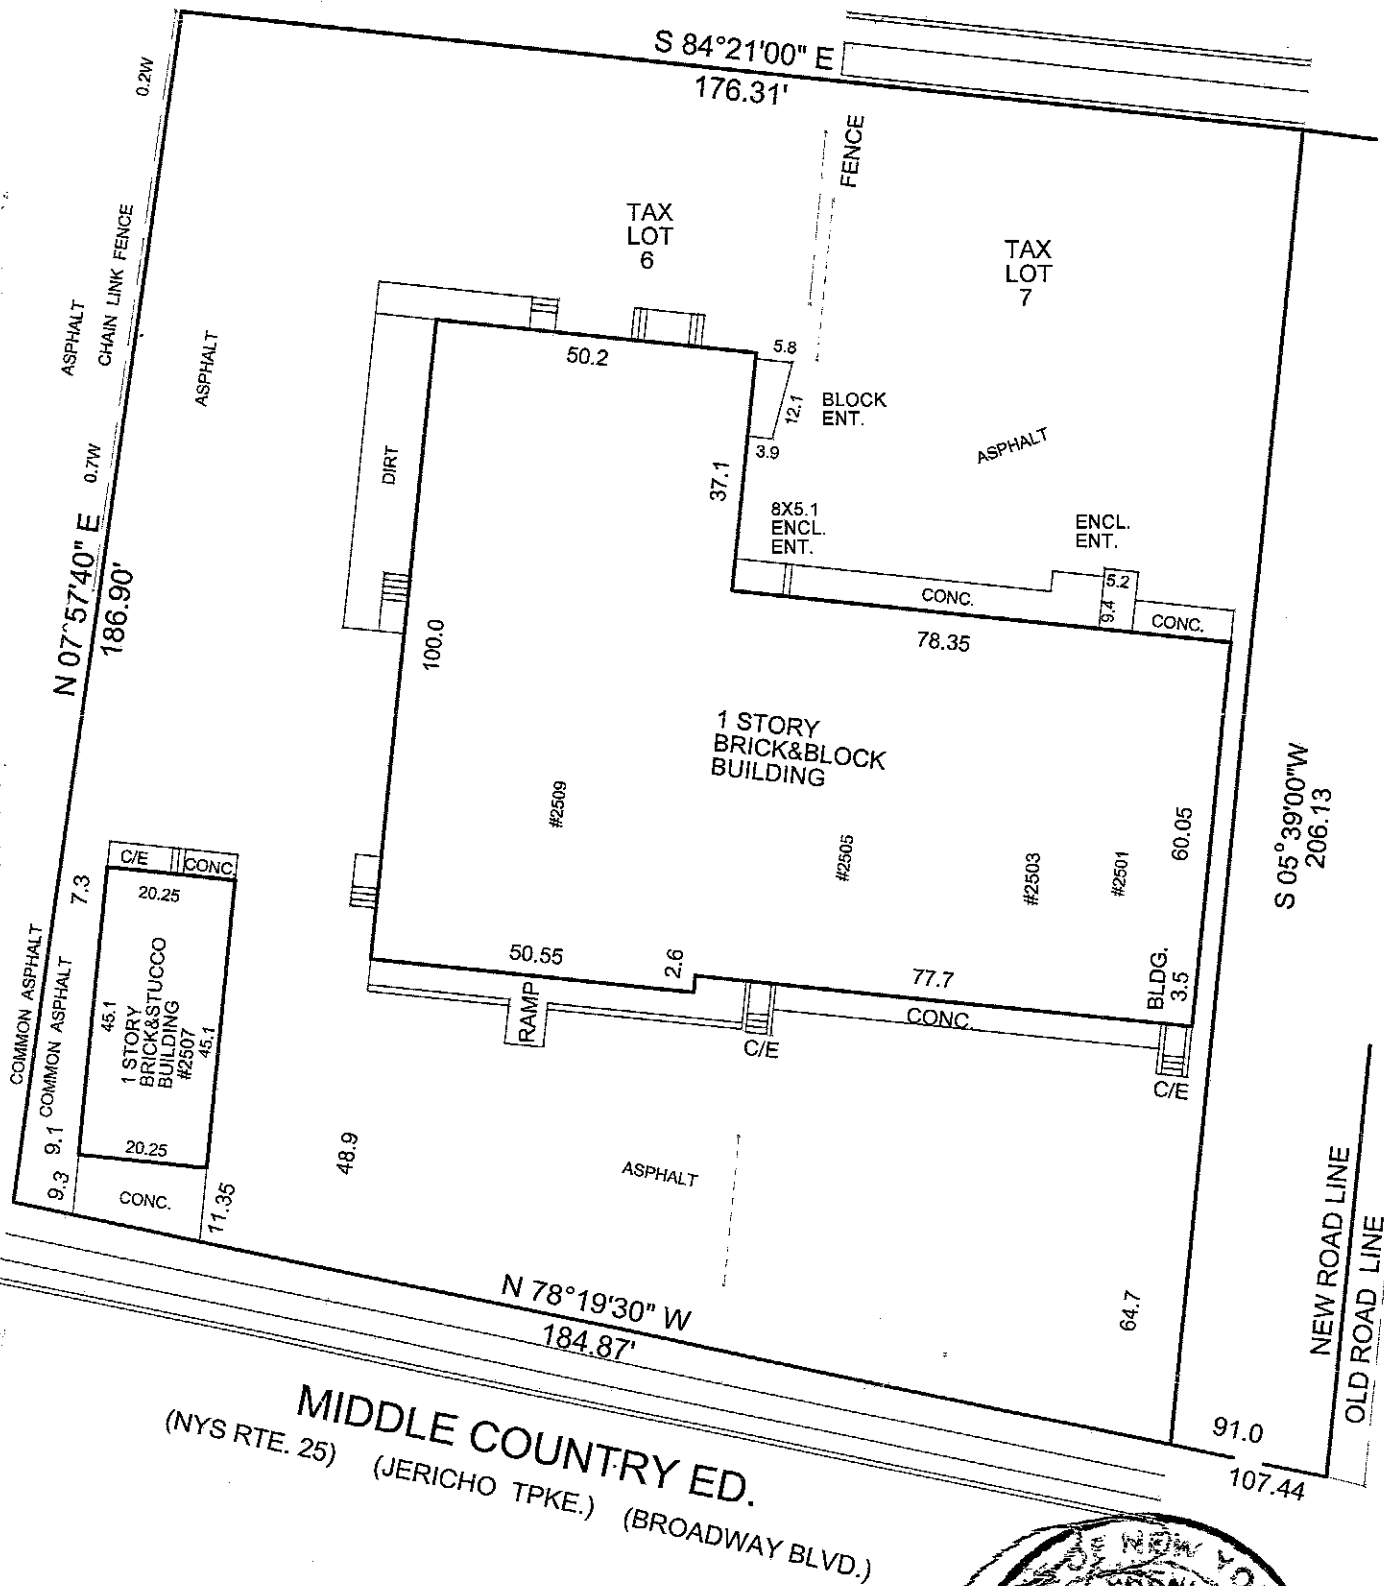

HAMMOND LA.
 (EMERY LA.)

MIDDLE COUNTRY ED.
 (NYS RTE. 25) (JERICO TPKE.) (BROADWAY BLVD.)

GUAR. TO: IA 05051S13
 ISLAND ABSTRACT INC.
 NEW YORK COMMUNITY BANK, ITS
 SUCCESSORS AND OR ASSIGNS
 ALDRICH MANAGEMENT CO., LLC

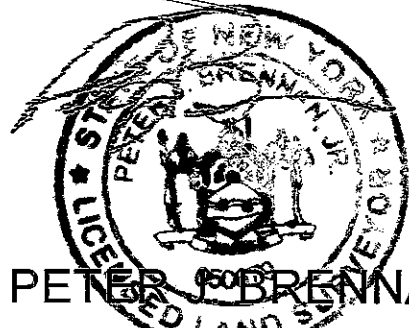

PETER J. BRENNAN JR.

LAND SURVEYOR N.Y. LIC. 50679
 PO BOX 229 SELDEN N.Y. 11784
 (631) 698-4429

SURVEYED OCT. 4, 2013

SCTM 200-514-4-6&7