


FLOOR PLAN  
SCALE 1/4" = 1'-0"

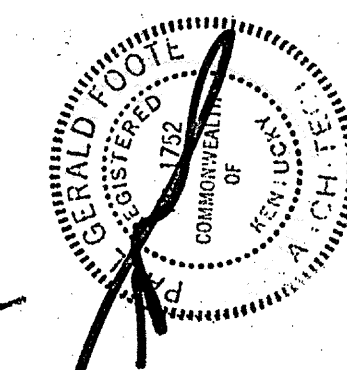

**P. GERALD FOOTE & ASSOCIATES**  
ARCHITECTS / PLANNERS INC.

9457 MONTGOMERY RD.  
CINCINNATI, OHIO 45242  
(513) 984-1050


PROPOSED  
INDEPENDENCE MEDICAL OFFICES  
DECLARATION DRIVE  
INDEPENDENCE, KENTUCKY

REVISIONS


DATE ISSUED  
MAY 26/01

COMMISSION  
090526


SHEET NO.  
A-4

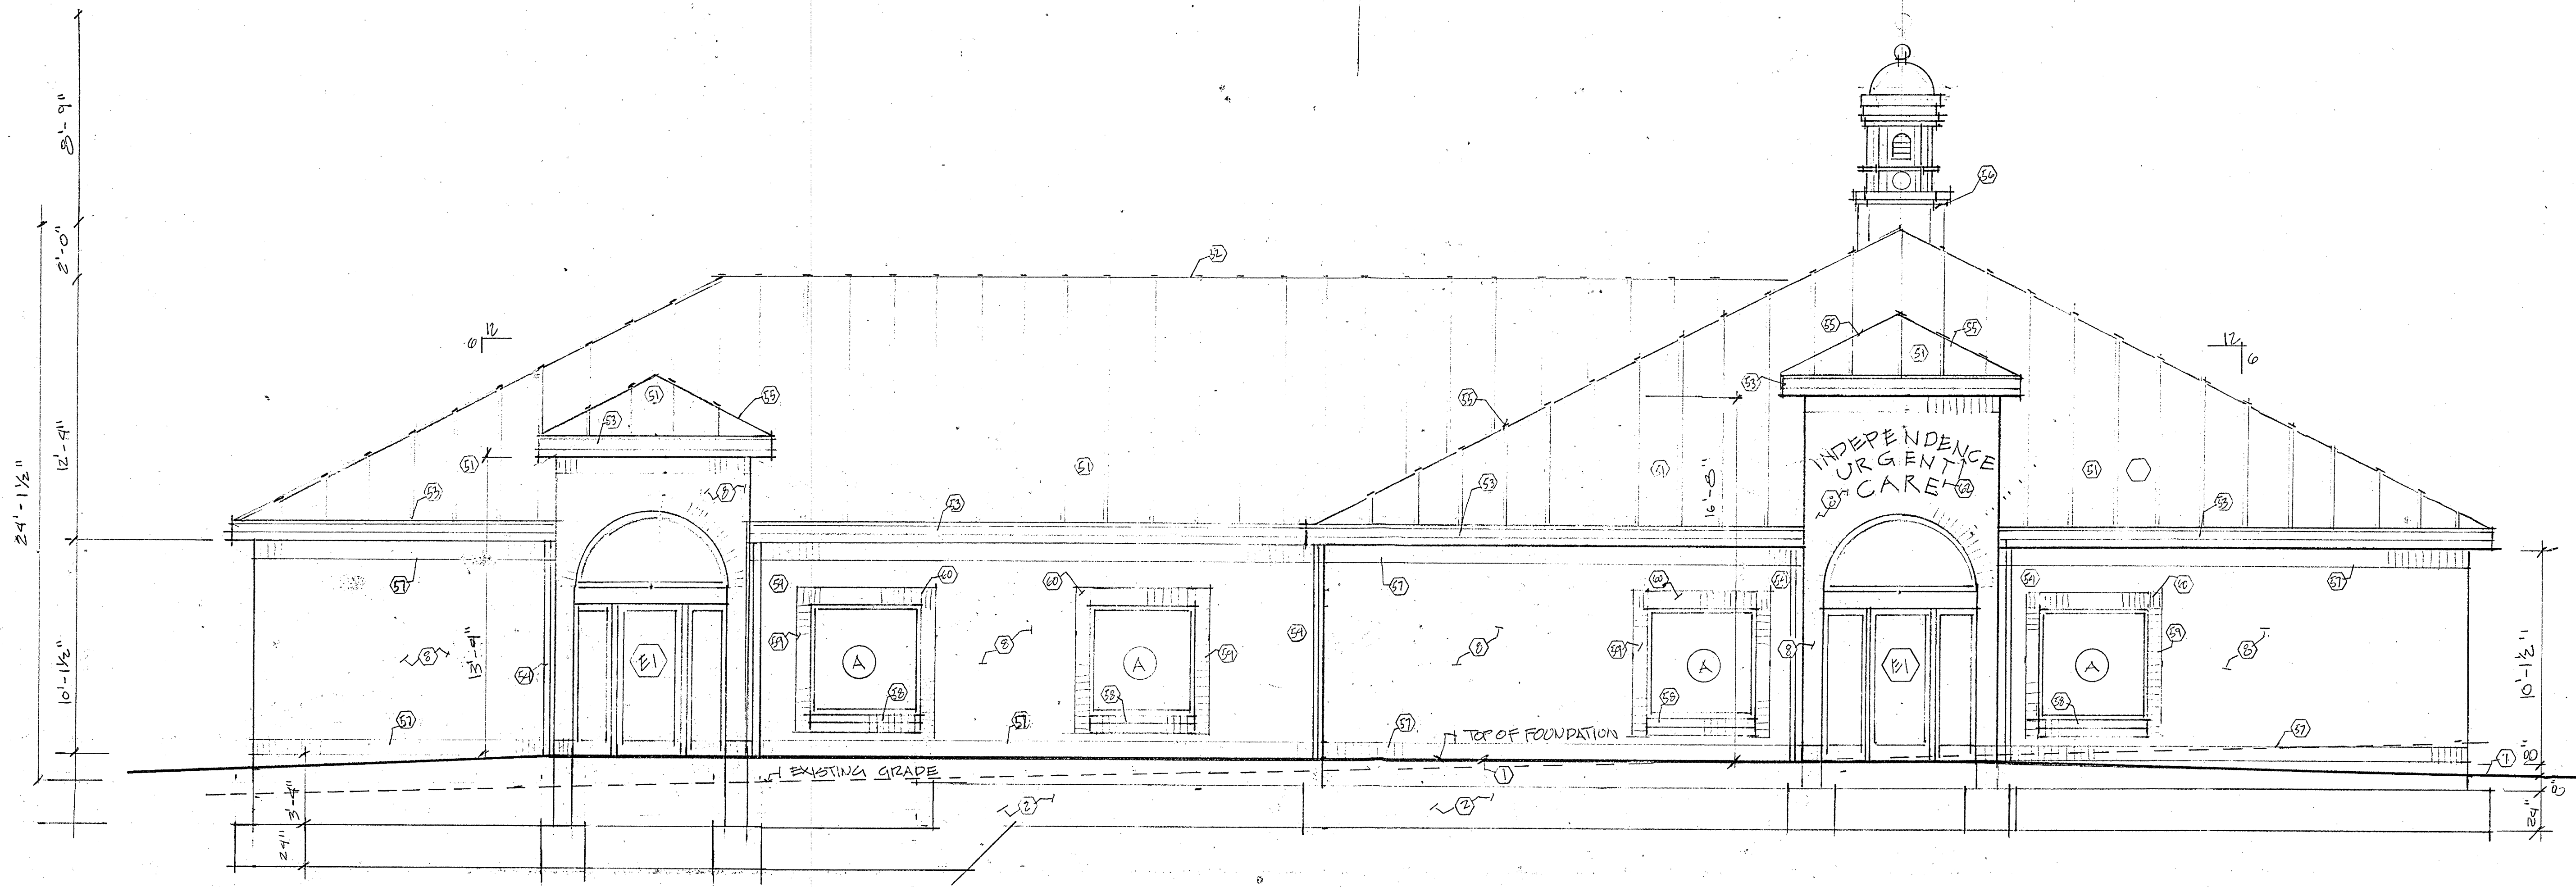

SOUTH ELEVATION  
SCALE 1/4" = 1'-0"

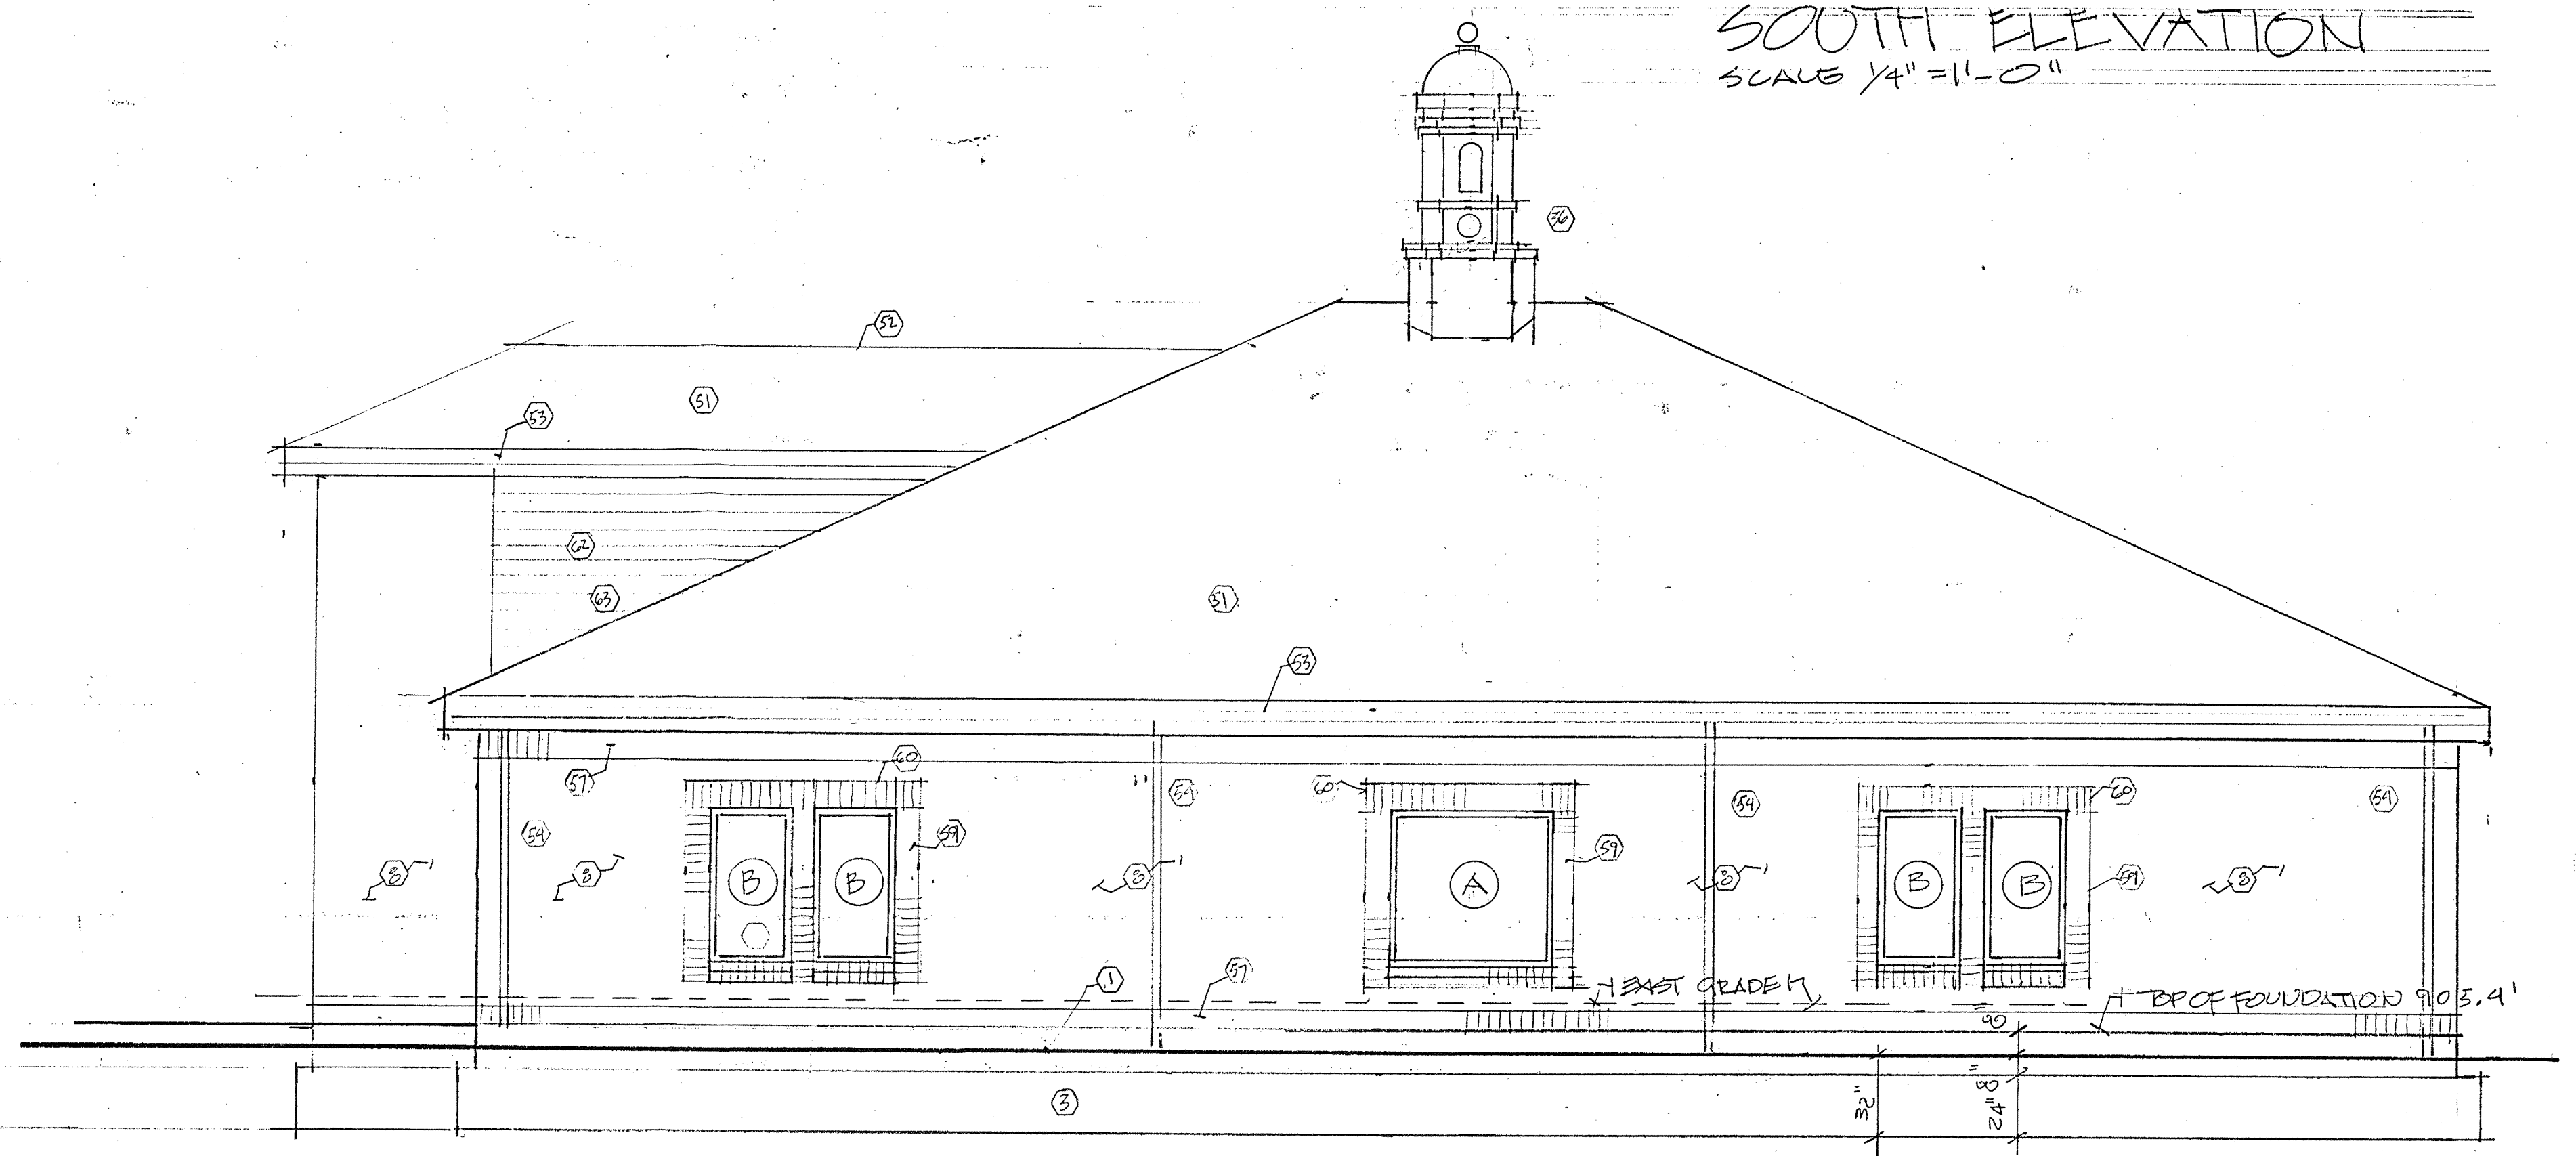

EAST ELEVATION  
SCALE 1/4" = 1'-0"

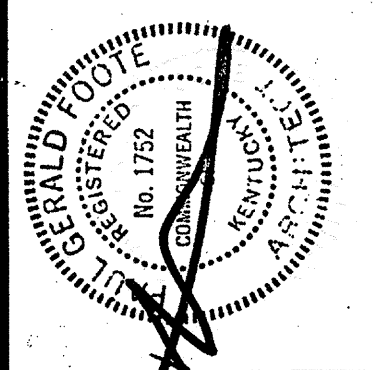

**P. GERALD FOOTE & ASSOCIATES**  
ARCHITECTS / PLANNERS INC.

P. GERALD FOOTE AIA

8467 MONTGOMERY RD.  
CINCINNATI, OHIO 45242  
(513) 984-1050

PROPOSED  
INDEPENDENCE MEDICAL OFFICES  
DECLARATION DRIVE  
INDEPENDENCE, KENTUCKY

REVISIONS

DATE ISSUED  
MAY 20/2009

COMMISSION  
090526

SHEET NO.  
A-5





