

# INDUSTRIAL BUILDING & LAND FOR SALE

SMALL SECTION OF PROPERTY LOCATED IN THE CITY OF MILWAUKEE



4301 N Richards Street  
Glendale, WI 53212

Brian Parrish, MBA  
President & CEO  
brian@paradigmre.com

Matt Friedman  
Vice President & Partner  
matt@paradigmre.com

11801 W. Silver Spring Dr.  
Suite 100  
Milwaukee, WI 53225

262-717-5151

paradigmre.com





**OFFERING SUMMARY**

ADDRESS	<b>4301 N Richards Street Glendale, WI 53212</b>
BUILDING SIZE	<b>64,230 SF</b>
OFFICE SIZE	<b>6,230 SF</b>
WAREHOUSE SIZE	<b>58,000 SF</b>
LOT SIZE	<b>4.88 acres</b>
YEAR BUILT	<b>1952 / 1955</b>
ZONING	<b>IL- 2</b>

**FINANCIAL SUMMARY**

OFFERING PRICE	<b>\$1,495,000</b>
PRICE PSF	<b>\$23.27</b>

- Priced below assessment!
- Guard shack at entrance and small storage building (excluded from square footage totals).
- New windows throughout facility – ample natural light.
- Lower level storage excluded from building total.
- Stanley alarm system and motion detectors.
- Functional floor drains, electric bus bars, vents and fans, compressor and airlines throughout facility.
- A portion of the property is located in the City of Milwaukee (majority in Glendale).
- Convenient access to I-43 via Capitol Dr. or Hampton Ave.

We obtained the following information from sources we believe to be reliable. However, we have not verified its accuracy and make no guarantee, warranty or representation about it.

**PROPERTY FEATURES**

PARKING	<b>Huge lot – asphalt and excess land, fully fenced</b>
CLEAR HEIGHT	<b>12' - 14'</b>
LOADING	<b>(1) One drive-in and (9) Nine docks (exterior)</b>
COLUMN SPACING	<b>40' x 60' and 25' x 30'</b>
RESTROOMS	<b>(6) Six bathrooms with large capacity</b>

**TAX INFO**

TAX KEY NUMBERS	<b>2420201000, 2331180000, 2331181000</b>
2019 TAXES	<b>\$44,821.41</b>
2019 ASSESSMENT	<b>\$1,557,000</b>

**MECHANICAL**

HVAC	<b>Air conditioning (office only) &amp; Boiler System (newer)</b>
SPRINKLERS	<b>Yes - wet system</b>
ELECTRICAL / POWER	<b>3 Phase, 480 volt, 2,000 amp (TBV)</b>
LIGHTING	<b>Fluorescent</b>


**CONSTRUCTION**

FOUNDATION	<b>Brick and Masonry</b>
ROOF	<b>Mixed</b>









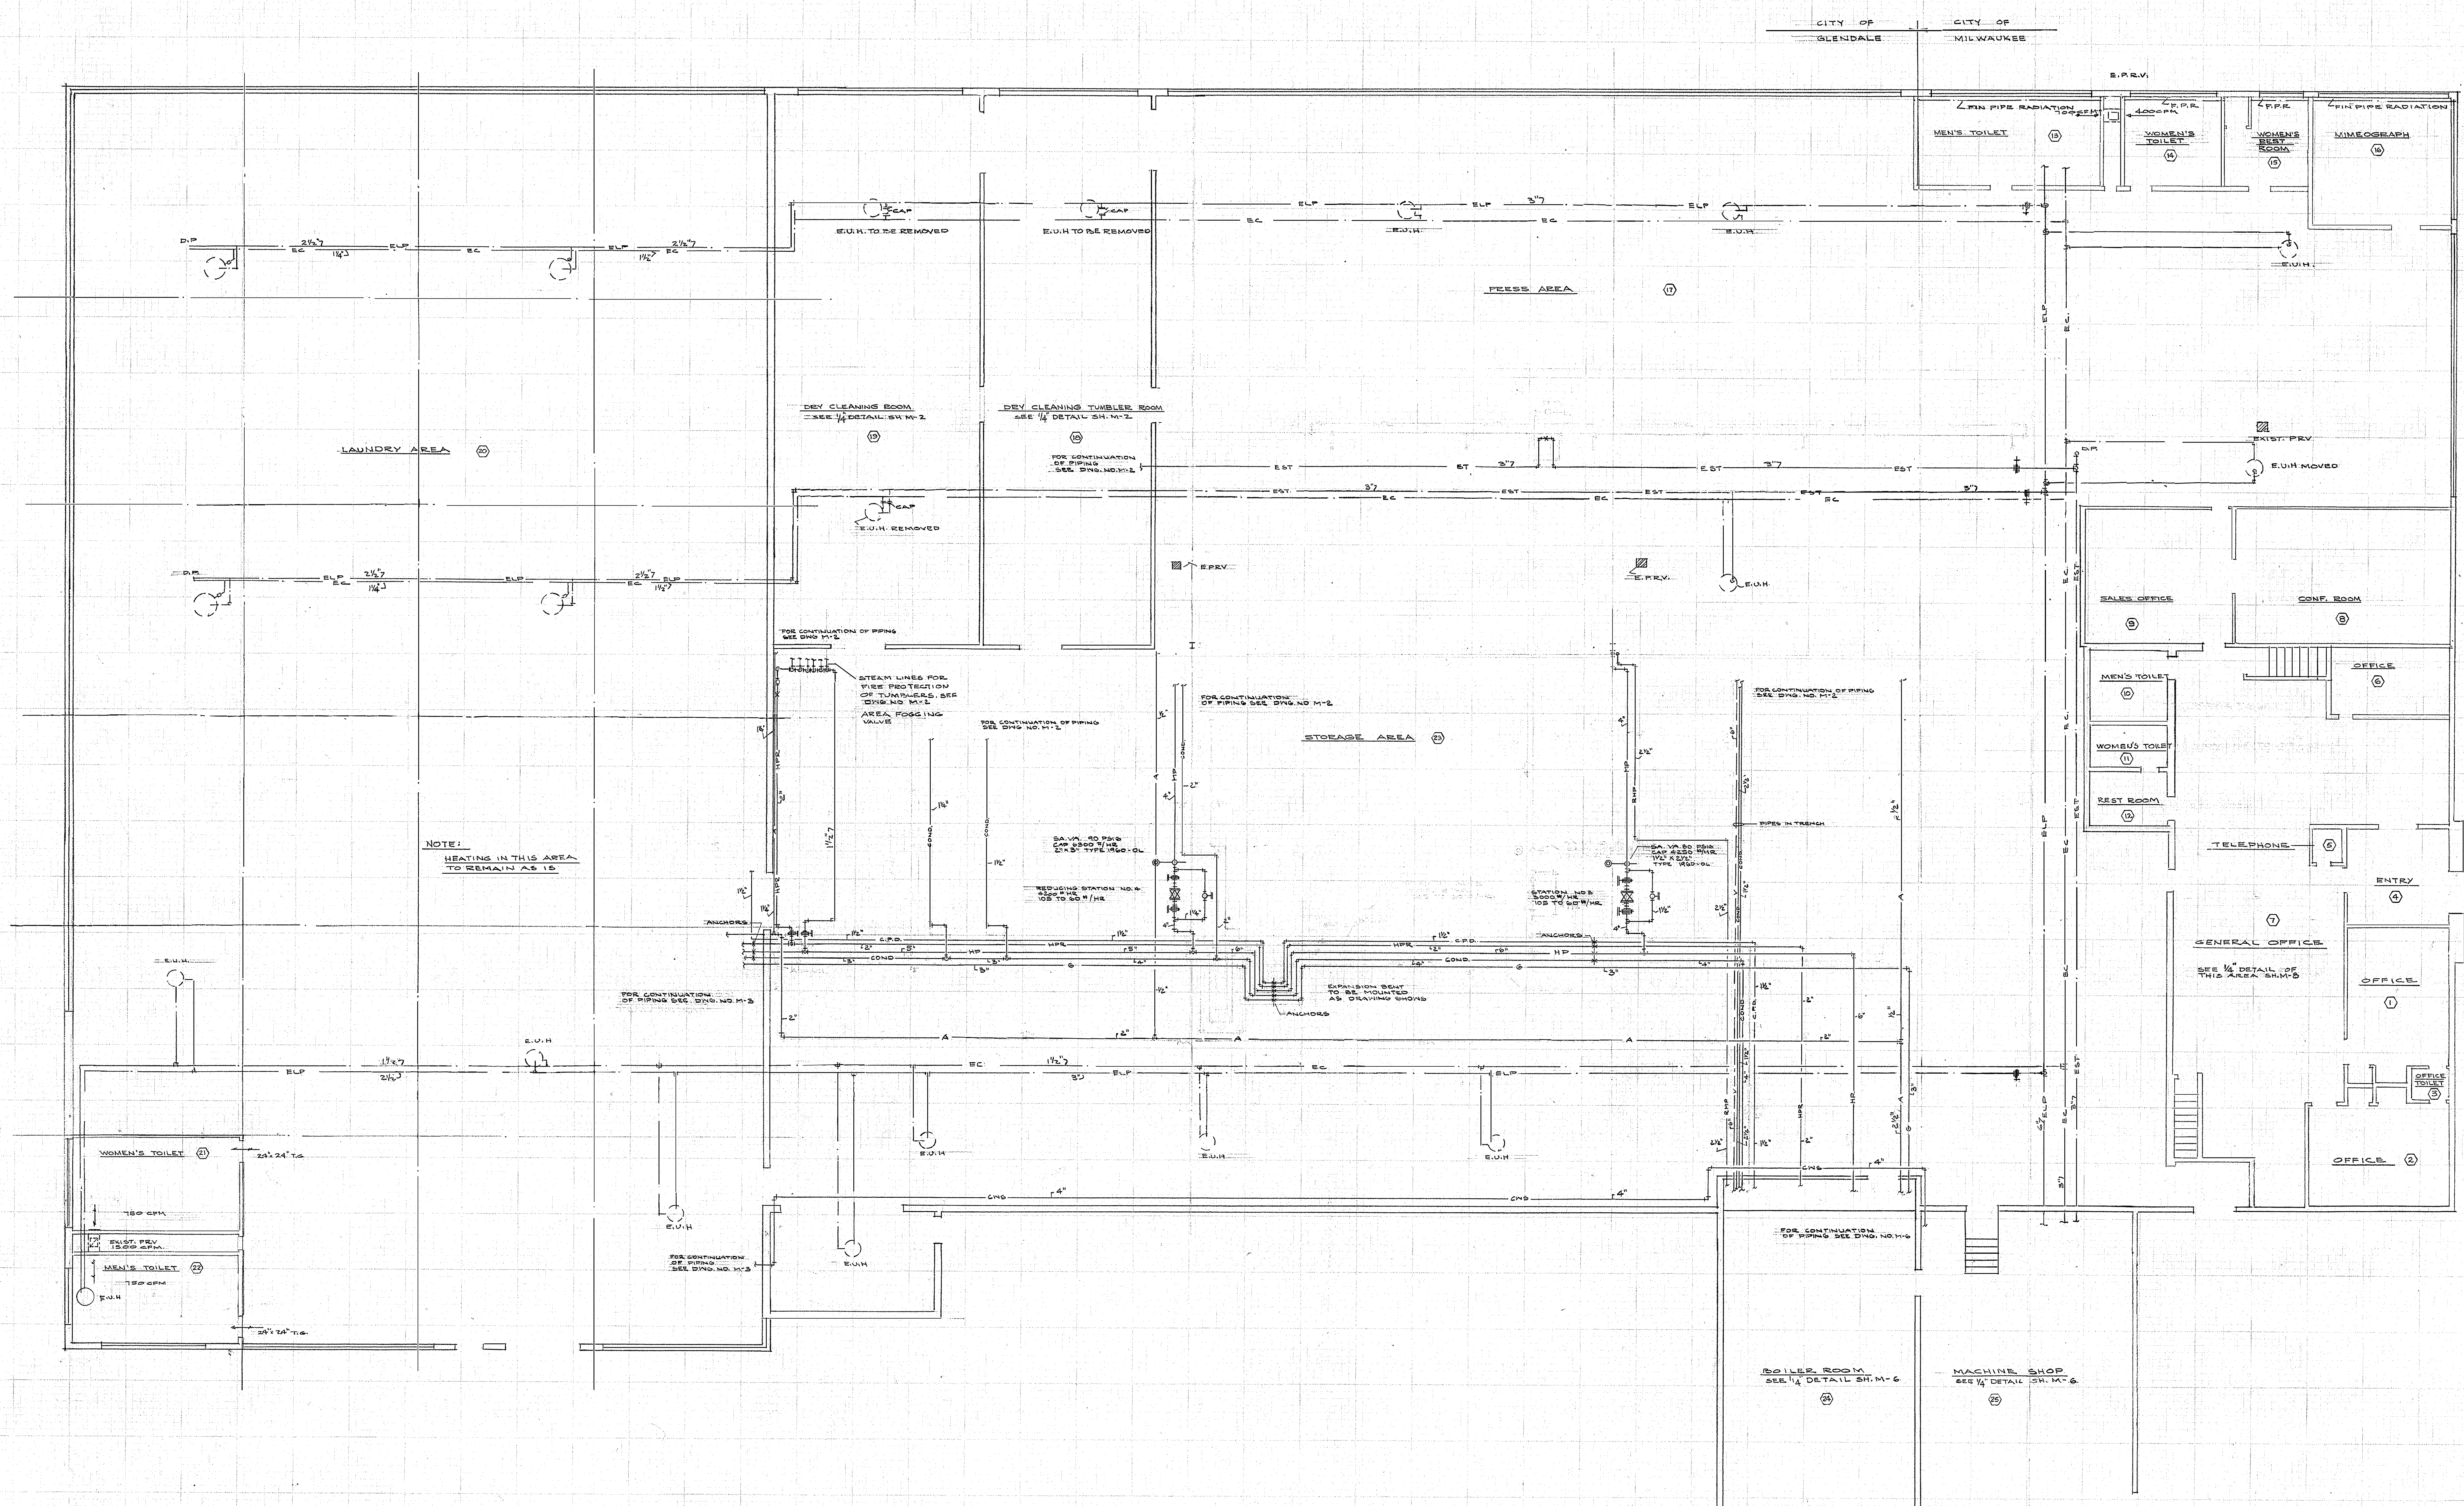

FIRST FLOOR PLAN

SCALE: 1/8" = 1'-0"

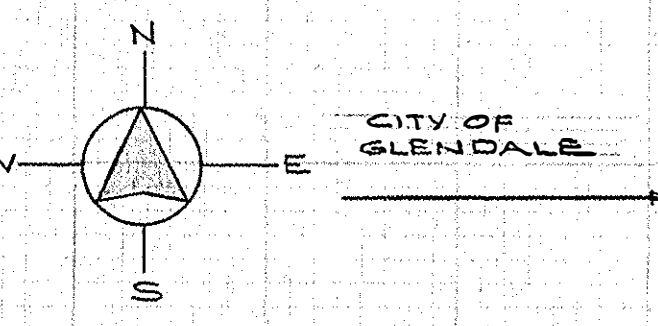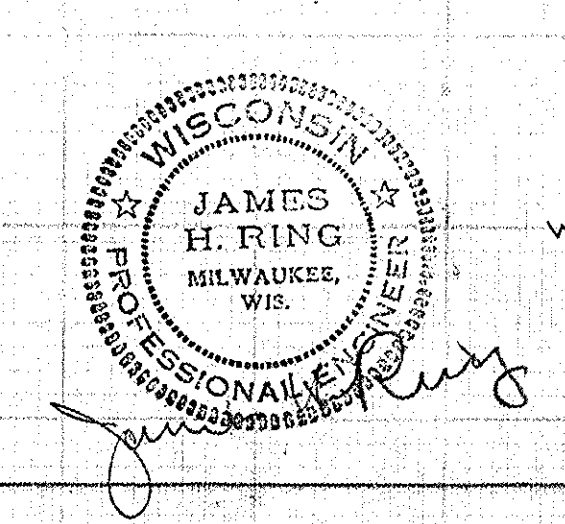

REMODELING OF  
LAUNDRY AND DRY CLEANING  
BUILDING FOR  
**SPIC and SPAN Inc.**  
4301 NORTH RICHARDS ST  
GLENDALE, WISCONSIN

DATE: 1-31-62  
APPROVED: M-1

RING & DUCHATEAU, INC.  
MECHANICAL CONSULTANTS  
MILWAUKEE, WISCONSIN





# MILWAUKEE COUNTY INTERACTIVE MAPPING SERVICE



376 0 188 376 Feet

NAD\_1983\_2011\_StatePlane\_Wisconsin\_South\_FIPS\_4803\_Ft\_ 1: 2,257  
©M/CAMLIS



**DISCLAIMER:** This map is a user generated static output from the Milwaukee County Land Information Office Interactive Mapping Service. The contents herein are for reference purposes only and may or may not be accurate, current or otherwise reliable. No liability is assumed for the data delineated herein either expressed or implied by Milwaukee County or its employees.

THIS MAP IS NOT TO BE USED FOR NAVIGATION

Notes





## DISCLOSURE TO NON-RESIDENTIAL CUSTOMERS

1 Prior to negotiating on your behalf the brokerage firm, or an agent associated with the firm, must provide you the  
2 following disclosure statement:

3 **DISCLOSURE TO CUSTOMERS** You are a customer of the brokerage firm (hereinafter Firm). The Firm is either an agent  
4 of another party in the transaction or a subagent of another firm that is the agent of another party in the transaction. A  
5 broker or a salesperson acting on behalf of the Firm may provide brokerage services to you. Whenever the Firm is  
6 providing brokerage services to you, the Firm and its brokers and salespersons (hereinafter Agents) owe you, the  
7 customer, the following duties:

8 (a) The duty to provide brokerage services to you fairly and honestly.  
9 (b) The duty to exercise reasonable skill and care in providing brokerage services to you.  
10 (c) The duty to provide you with accurate information about market conditions within a reasonable time if you request  
11 it, unless disclosure of the information is prohibited by law.  
12 (d) The duty to disclose to you in writing certain Material Adverse Facts about a property, unless disclosure of the  
13 information is prohibited by law (see lines 42-51).  
14 (e) The duty to protect your confidentiality. Unless the law requires it, the Firm and its Agents will not disclose your  
15 confidential information or the confidential information of other parties (see lines 23-41).  
16 (f) The duty to safeguard trust funds and other property held by the Firm or its Agents.  
17 (g) The duty, when negotiating, to present contract proposals in an objective and unbiased manner and disclose the  
18 advantages and disadvantages of the proposals.

19 Please review this information carefully. An Agent of the Firm can answer your questions about brokerage services,  
20 but if you need legal advice, tax advice, or a professional home inspection, contact an attorney, tax advisor, or home  
21 inspector. This disclosure is required by section 452.135 of the Wisconsin statutes and is for information only. It is a  
22 plain-language summary of the duties owed to a customer under section 452.133(1) of the Wisconsin statutes.

23 **CONFIDENTIALITY NOTICE TO CUSTOMERS** The Firm and its Agents will keep confidential any information given to the  
24 Firm or its Agents in confidence, or any information obtained by the Firm and its Agents that a reasonable person  
25 would want to be kept confidential, unless the information must be disclosed by law or you authorize the Firm to  
26 disclose particular information. The Firm and its Agents shall continue to keep the information confidential after the  
27 Firm is no longer providing brokerage services to you.

28 The following information is required to be disclosed by law:

29 1. Material Adverse Facts, as defined in Wis. Stat. § 452.01(5g) (see lines 42-51).

30 2. Any facts known by the Firm or its Agents that contradict any information included in a written inspection  
31 report on the property or real estate that is the subject of the transaction.

32 To ensure that the Firm and its Agents are aware of what specific information you consider confidential, you may  
33 list that information below (see lines 35-41) or provide that information to the Firm or its Agents by other means. At a  
34 later time, you may also provide the Firm or its Agents with other Information you consider to be confidential.

35 **CONFIDENTIAL INFORMATION:** \_\_\_\_\_  
36 \_\_\_\_\_  
37 \_\_\_\_\_

38 **NON-CONFIDENTIAL INFORMATION** (the following information may be disclosed by the Firm and its Agents): \_\_\_\_\_  
39 \_\_\_\_\_  
40 \_\_\_\_\_

41 \_\_\_\_\_ (Insert information you authorize to be disclosed, such as financial qualification information.)

### DEFINITION OF MATERIAL ADVERSE FACTS

43 A "Material Adverse Fact" is defined in Wis. Stat. § 452.01(5g) as an Adverse Fact that a party indicates is of such  
44 significance, or that is generally recognized by a competent licensee as being of such significance to a reasonable  
45 party, that it affects or would affect the party's decision to enter into a contract or agreement concerning a transaction  
46 or affects or would affect the party's decision about the terms of such a contract or agreement.

47 An "Adverse Fact" is defined in Wis. Stat. § 452.01(1e) as a condition or occurrence that a competent licensee  
48 generally recognizes will significantly and adversely affect the value of the property, significantly reduce the structural  
49 integrity of improvements to real estate, or present a significant health risk to occupants of the property; or information  
50 that indicates that a party to a transaction is not able to or does not intend to meet his or her obligations under a  
51 contract or agreement made concerning the transaction.

52 **NOTICE ABOUT SEX OFFENDER REGISTRY** You may obtain information about the sex offender registry and persons  
53 registered with the registry by contacting the Wisconsin Department of Corrections on the internet at  
54 <http://www.doc.wi.gov> or by telephone at 608-240-5830.

No representation is made as to the legal validity of any provision or the adequacy of any provision in any specific transaction.  
Copyright © 2016 by Wisconsin REALTORS® Association  
Drafted by Attorney Debra Peterson Conrad



# Industrial Building & Land for Sale

**Brian Parrish, MBA**  
President & CEO  
[brian@paradigmre.com](mailto:brian@paradigmre.com)

262-717-5151

**Matt Friedman**  
Vice President & Partner  
[matt@paradigmre.com](mailto:matt@paradigmre.com)

[paradigmre.com](http://paradigmre.com)

11801 W. Silver Spring Dr.  
Suite 100  
Milwaukee, WI 53225

