

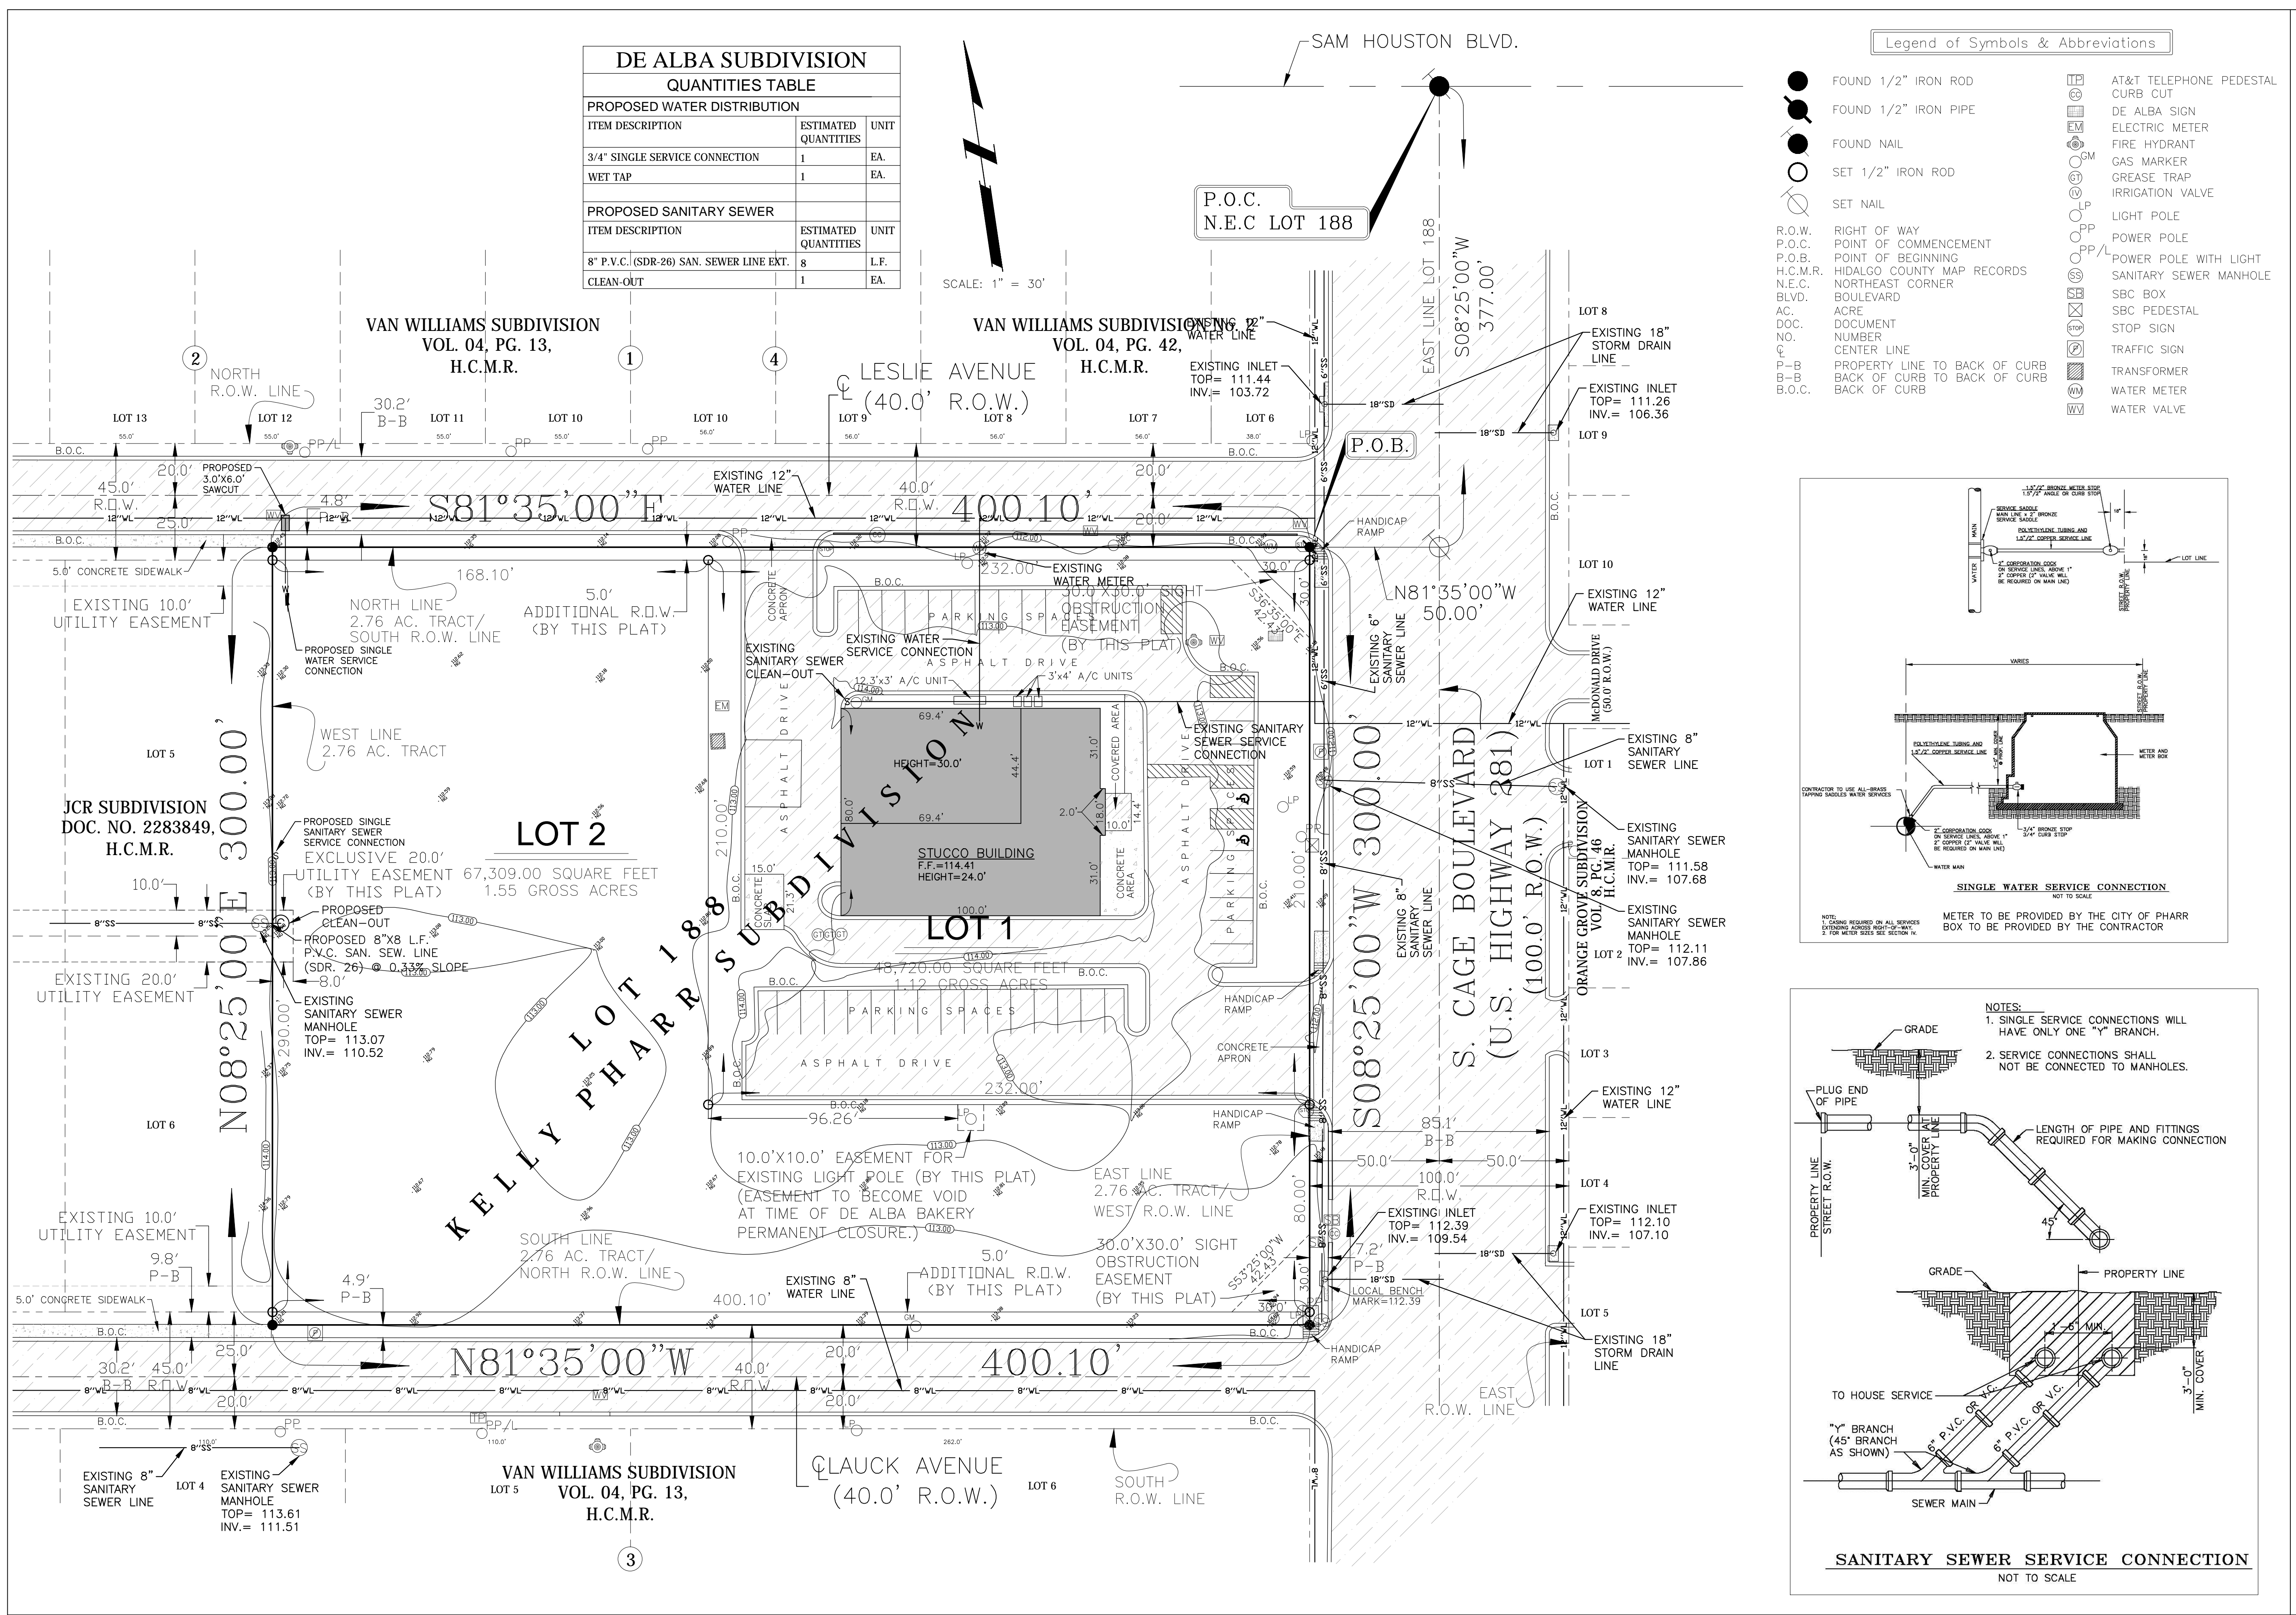


DE ALBA SUBDIVISION		
QUANTITIES TABLE		
PROPOSED WATER DISTRIBUTION		
ITEM DESCRIPTION	ESTIMATED QUANTITIES	UNIT
3/4" SINGLE SERVICE CONNECTION	1	EA.
WET TAP	1	EA.
PROPOSED SANITARY SEWER		
ITEM DESCRIPTION	ESTIMATED QUANTITIES	UNIT
8" P.V.C. (SDR-26) SAN. SEWER LINE EXT.	8	L.F.
CLEAN-OUT	1	EA.

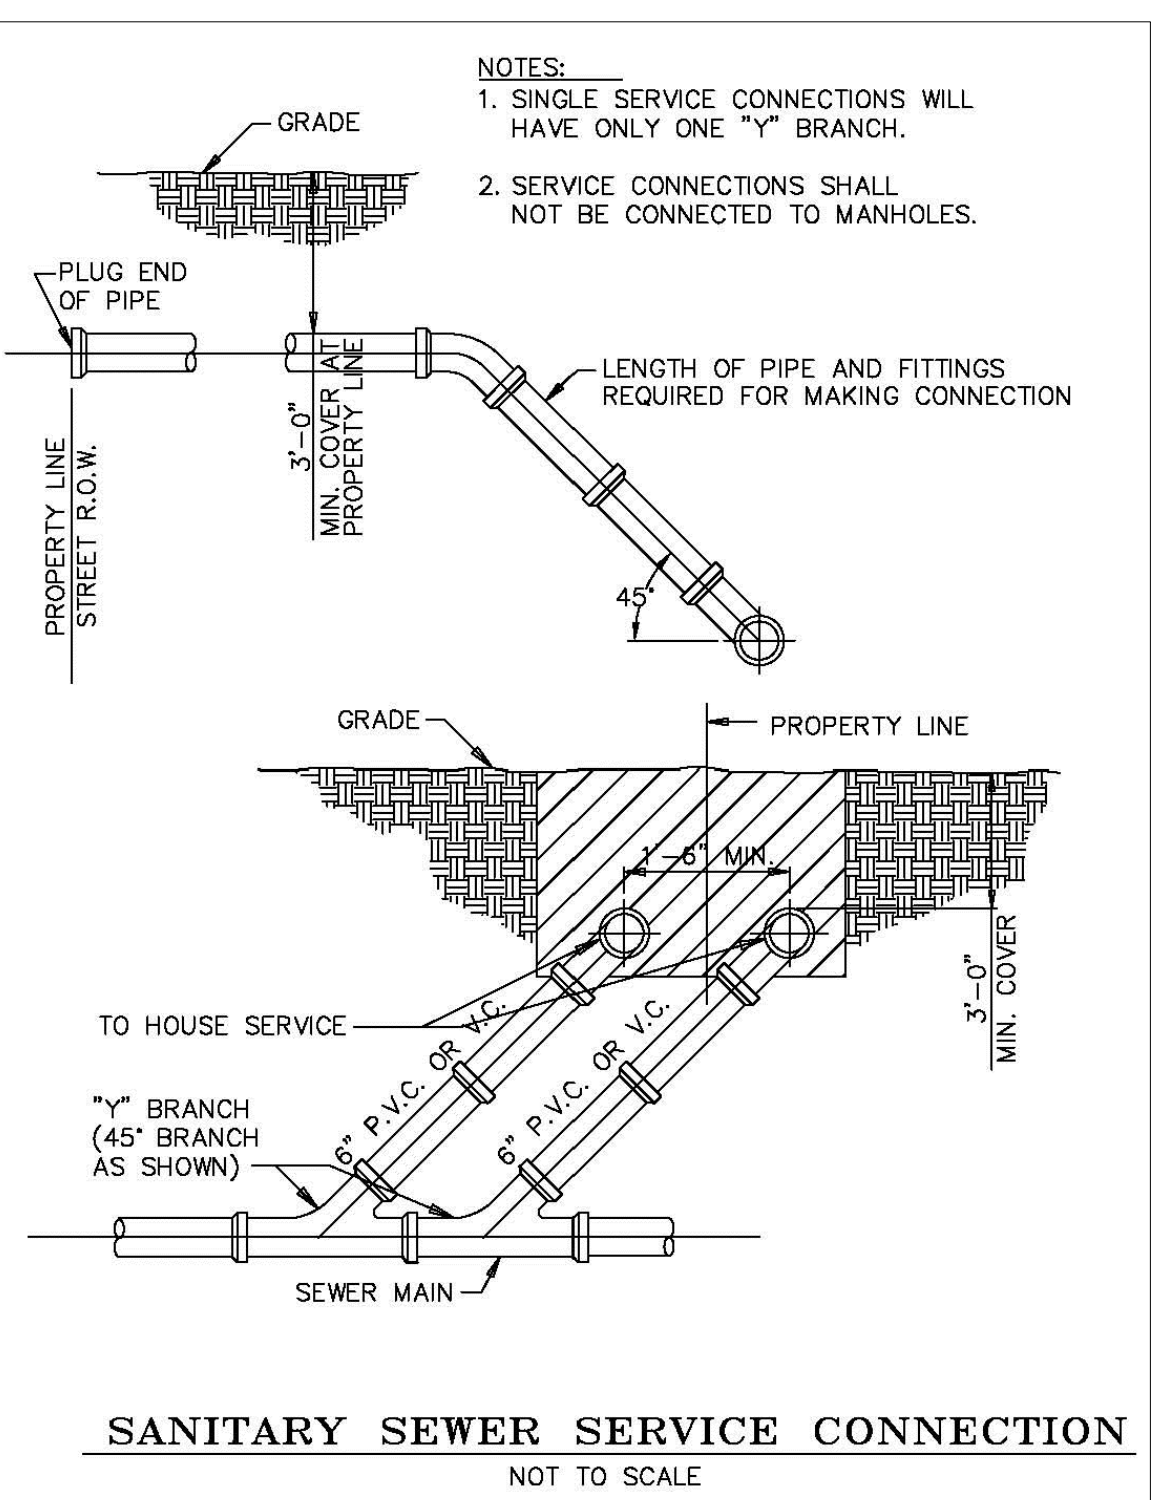

Legend of Symbols & Abbreviations			
●	FOUND 1/2" IRON ROD	⊠	AT&T TELEPHONE PEDESTAL
○	FOUND 1/2" IRON PIPE	⊞	CURB CUT
○	FOUND NAIL	⊞	DE ALBA SIGN
○	SET 1/2" IRON ROD	⊞	ELECTRIC METER
○	SET NAIL	⊞	FIRE HYDRANT
○	RIGHT OF WAY	⊞	GAS MARKER
○	P.O.C.	⊞	GREASE TRAP
○	P.O.B.	⊞	IRRIGATION VALVE
○	POINT OF BEGINNING	⊞	LIGHT POLE
○	H.C.M.R.	⊞	POWER POLE
○	N.E.C.	⊞	POWER POLE WITH LIGHT
○	BLVD.	⊞	SANITARY SEWER MANHOLE
○	BOULEVARD	⊞	SBC BOX
○	AC.	⊞	SBC PEDESTAL
○	DOC.	⊞	STOP SIGN
○	NO.	⊞	TRAFFIC SIGN
○	CENTER LINE	⊞	TRANSFORMER
○	P-B	⊞	WATER METER
○	B-B	⊞	WATER VALVE
○	B.O.C.	⊞	

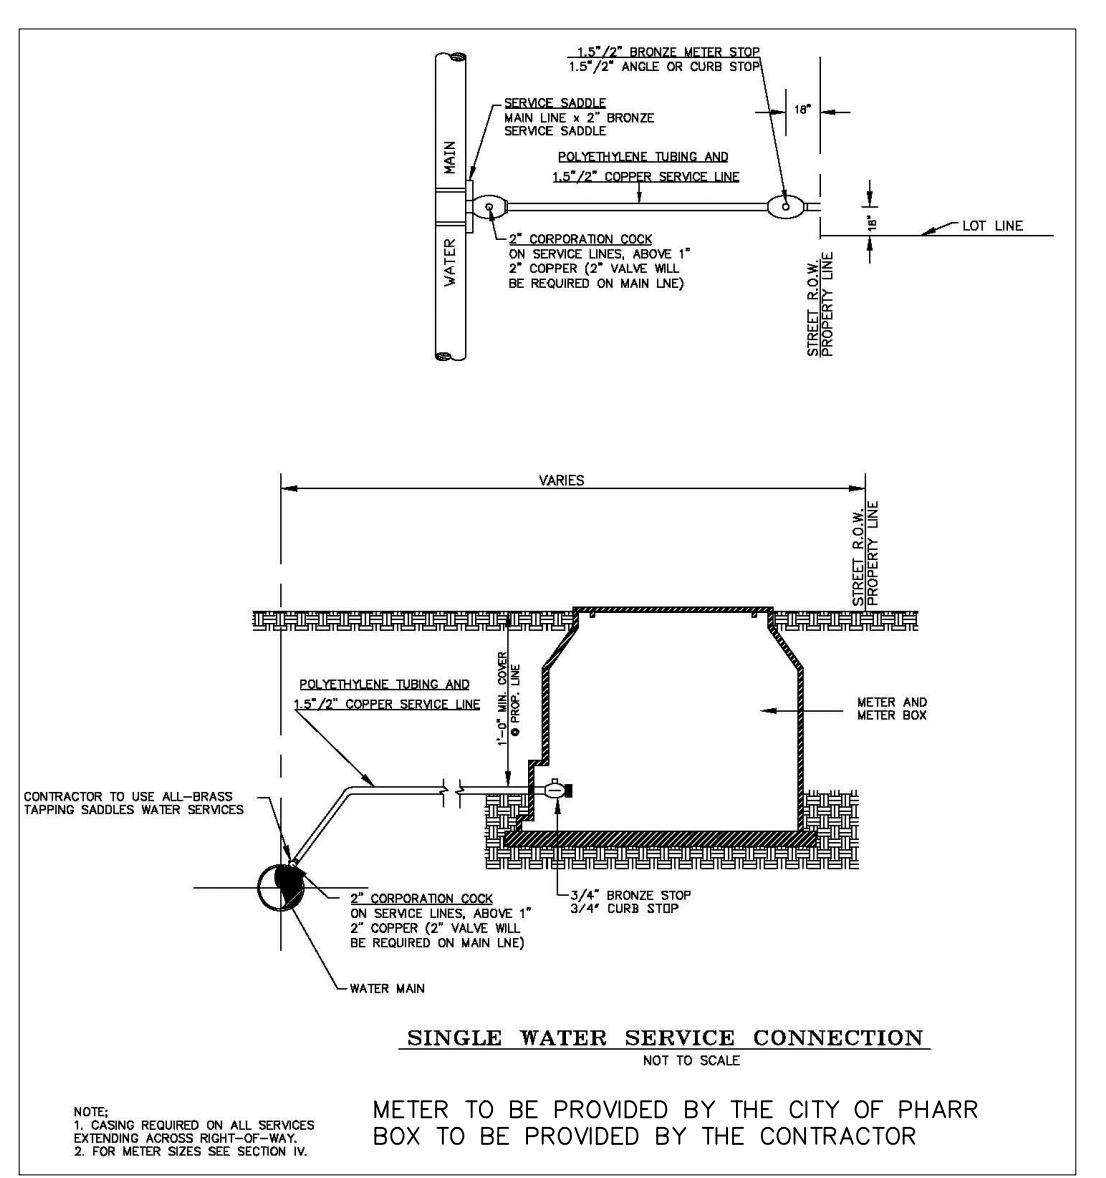

SEFA

SALINAS ENGINEERING & ASSOCIATES, INC.
CONSULTING ENGINEERS & SURVEYORS
2221 DAFFODIL - McALLEN, TEXAS 78501
(956) 682-9081 (956) 682-1489 (FAX)

Sheet Title:
WATER AND SANITARY SEWER LAYOUT

Project:
DE ALBA SUBDIVISION

David Omar Salinas
Registered Professional Engineer # 71973
Date: 05-29-15

Scale: 1"=30'

Designed By: D.D.S.

Drawn By: A.E.

Checked By: D.D.S.

Approved By: D.D.S.

Project No: SP-15-23336

Drawing No: SP-15-23336

Sheet 2 of 3