


4 birch street
derry, new hampshire
03038
tel: (603) 432-8404
fax: (603) 432-2706

Black Tie Limousine
25 Bond Street
Haverhill, MA
01835

NEW PLAN
FIRST FLOOR
OFFICE AREA

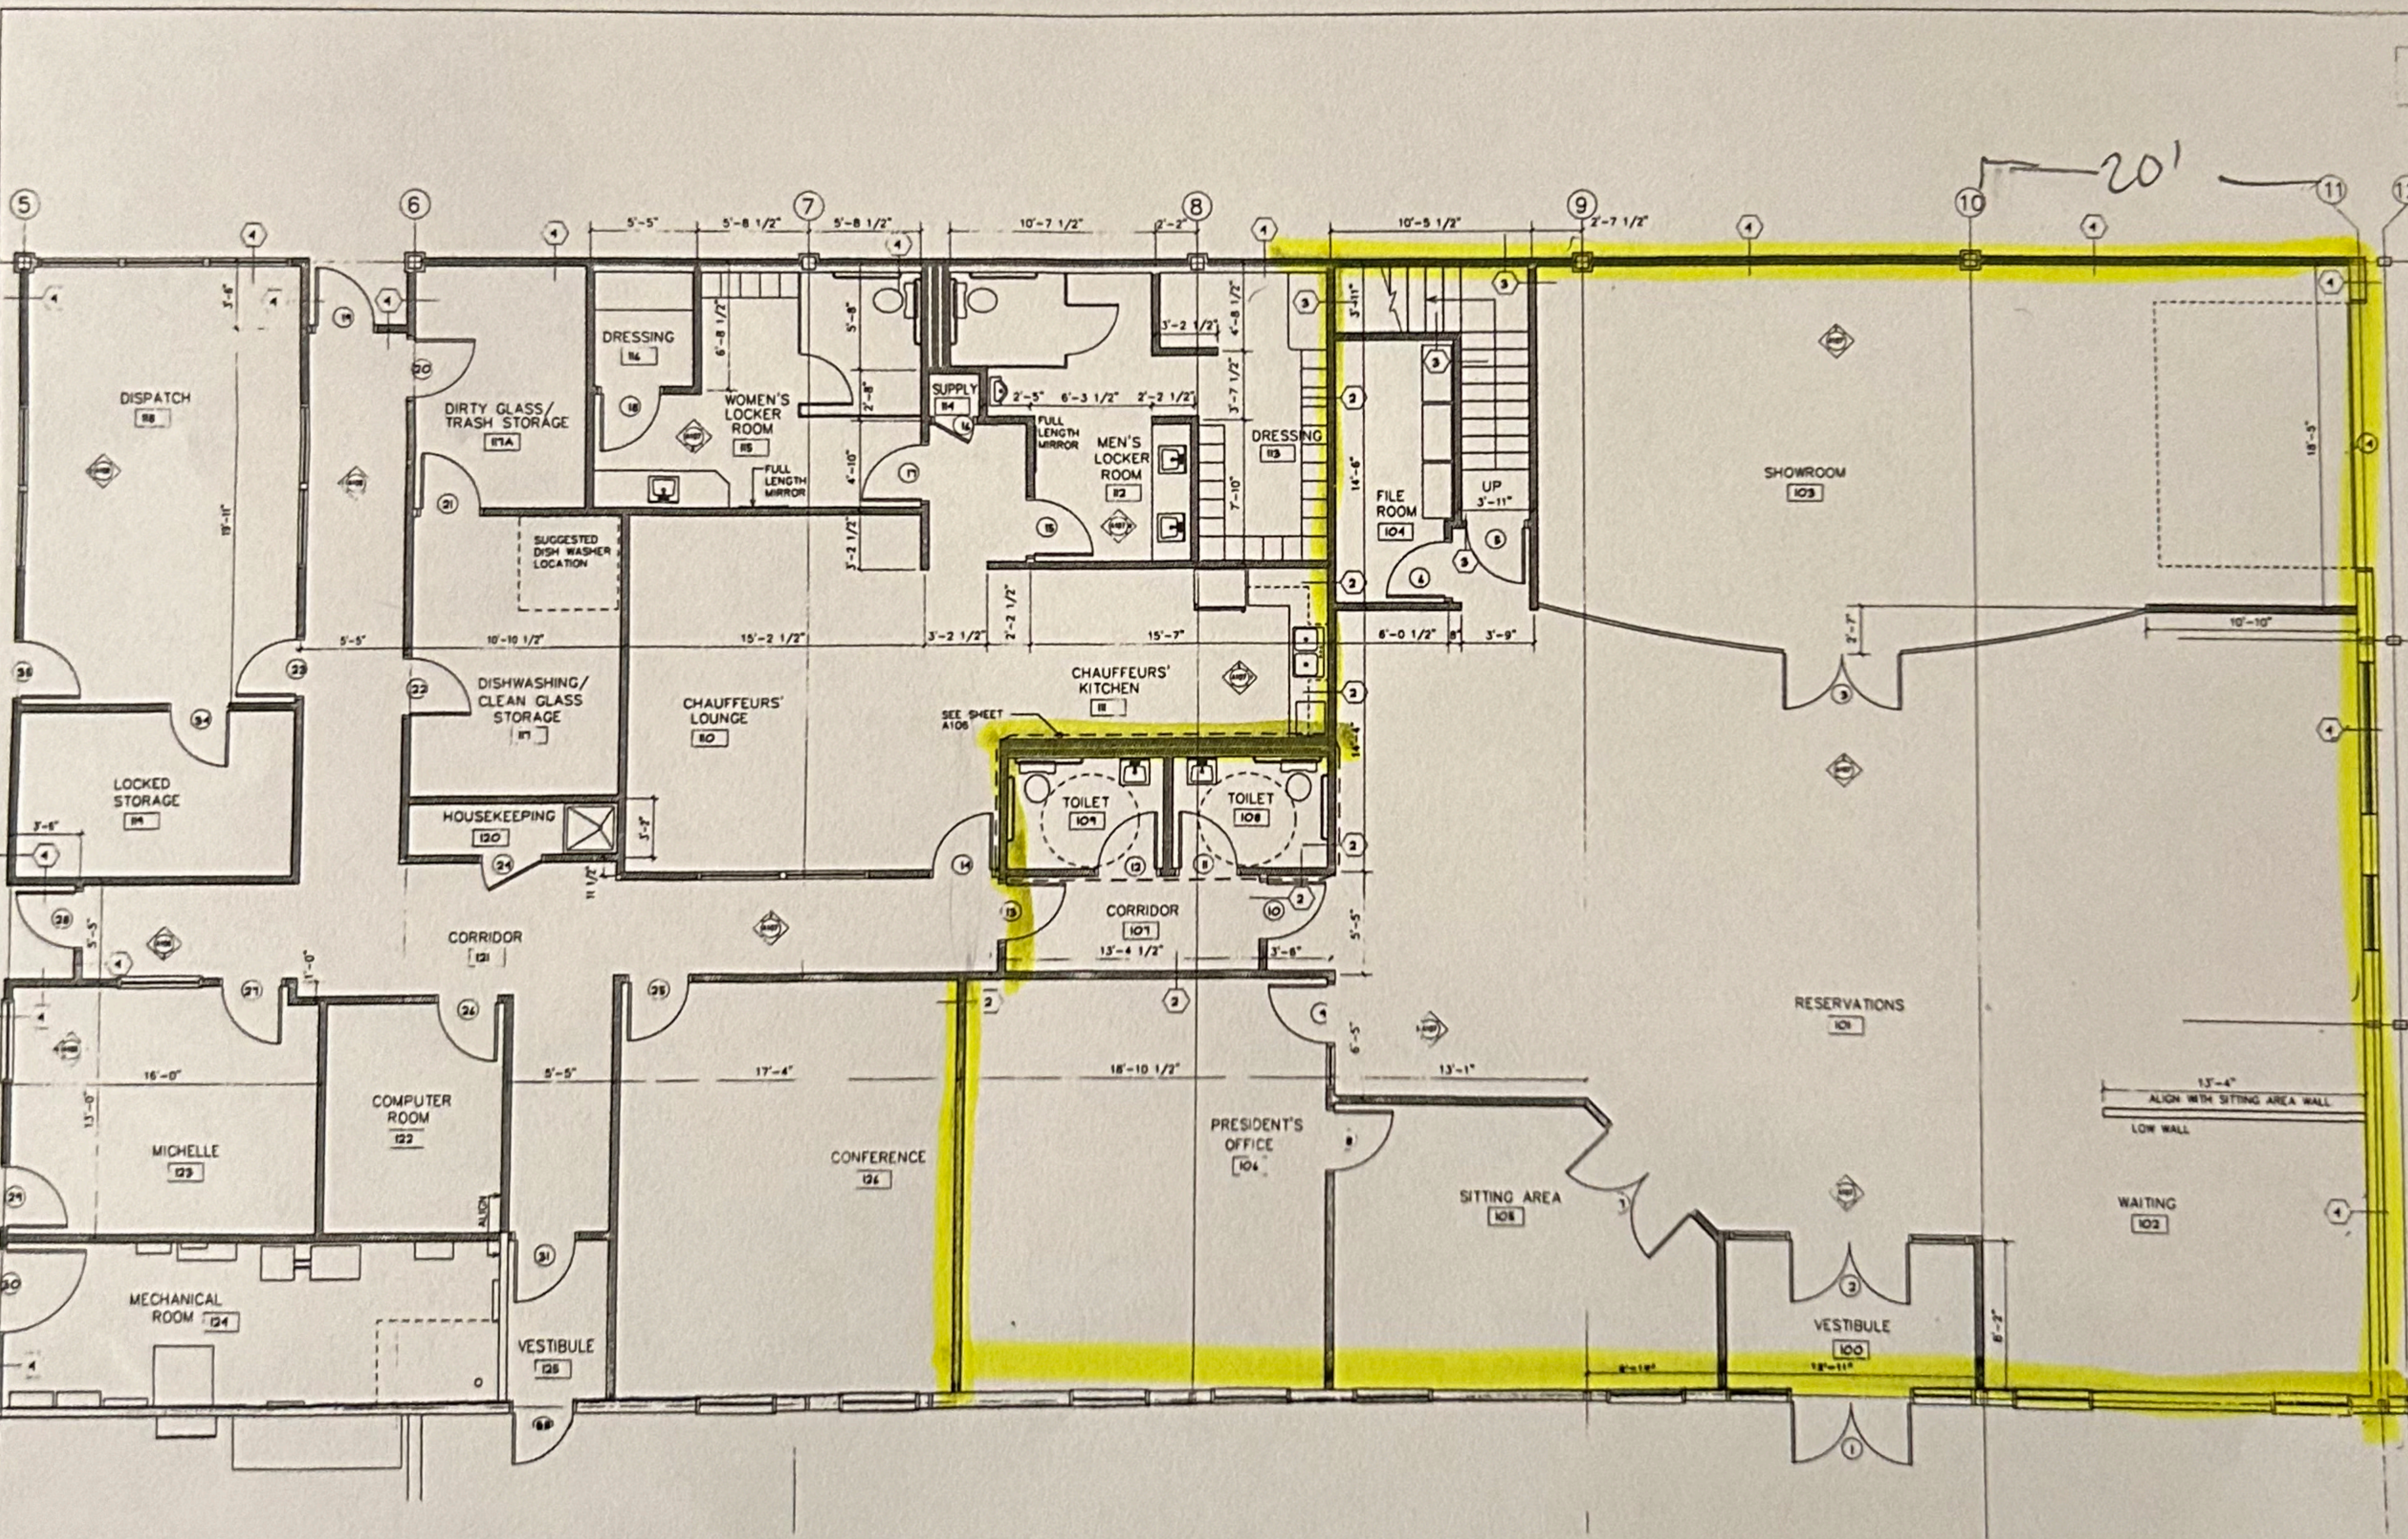

LEGEND
 ——— DENOTES EXISTENT TO REMAIN
 ——— DENOTES NEW PARTITION

ACTION/REVISIONS:		
NO.	DATE	DESCRIPTION



DATE: 6/18/04
 SCALE: 1/4" = 1'-0"
 PROJECT #: 5104
 DRAWING NO:

A104