


1 WAREHOUSE PLAN
 Superior Pressure Control Smeda
 SCALE: 1/8" = 1'-0"

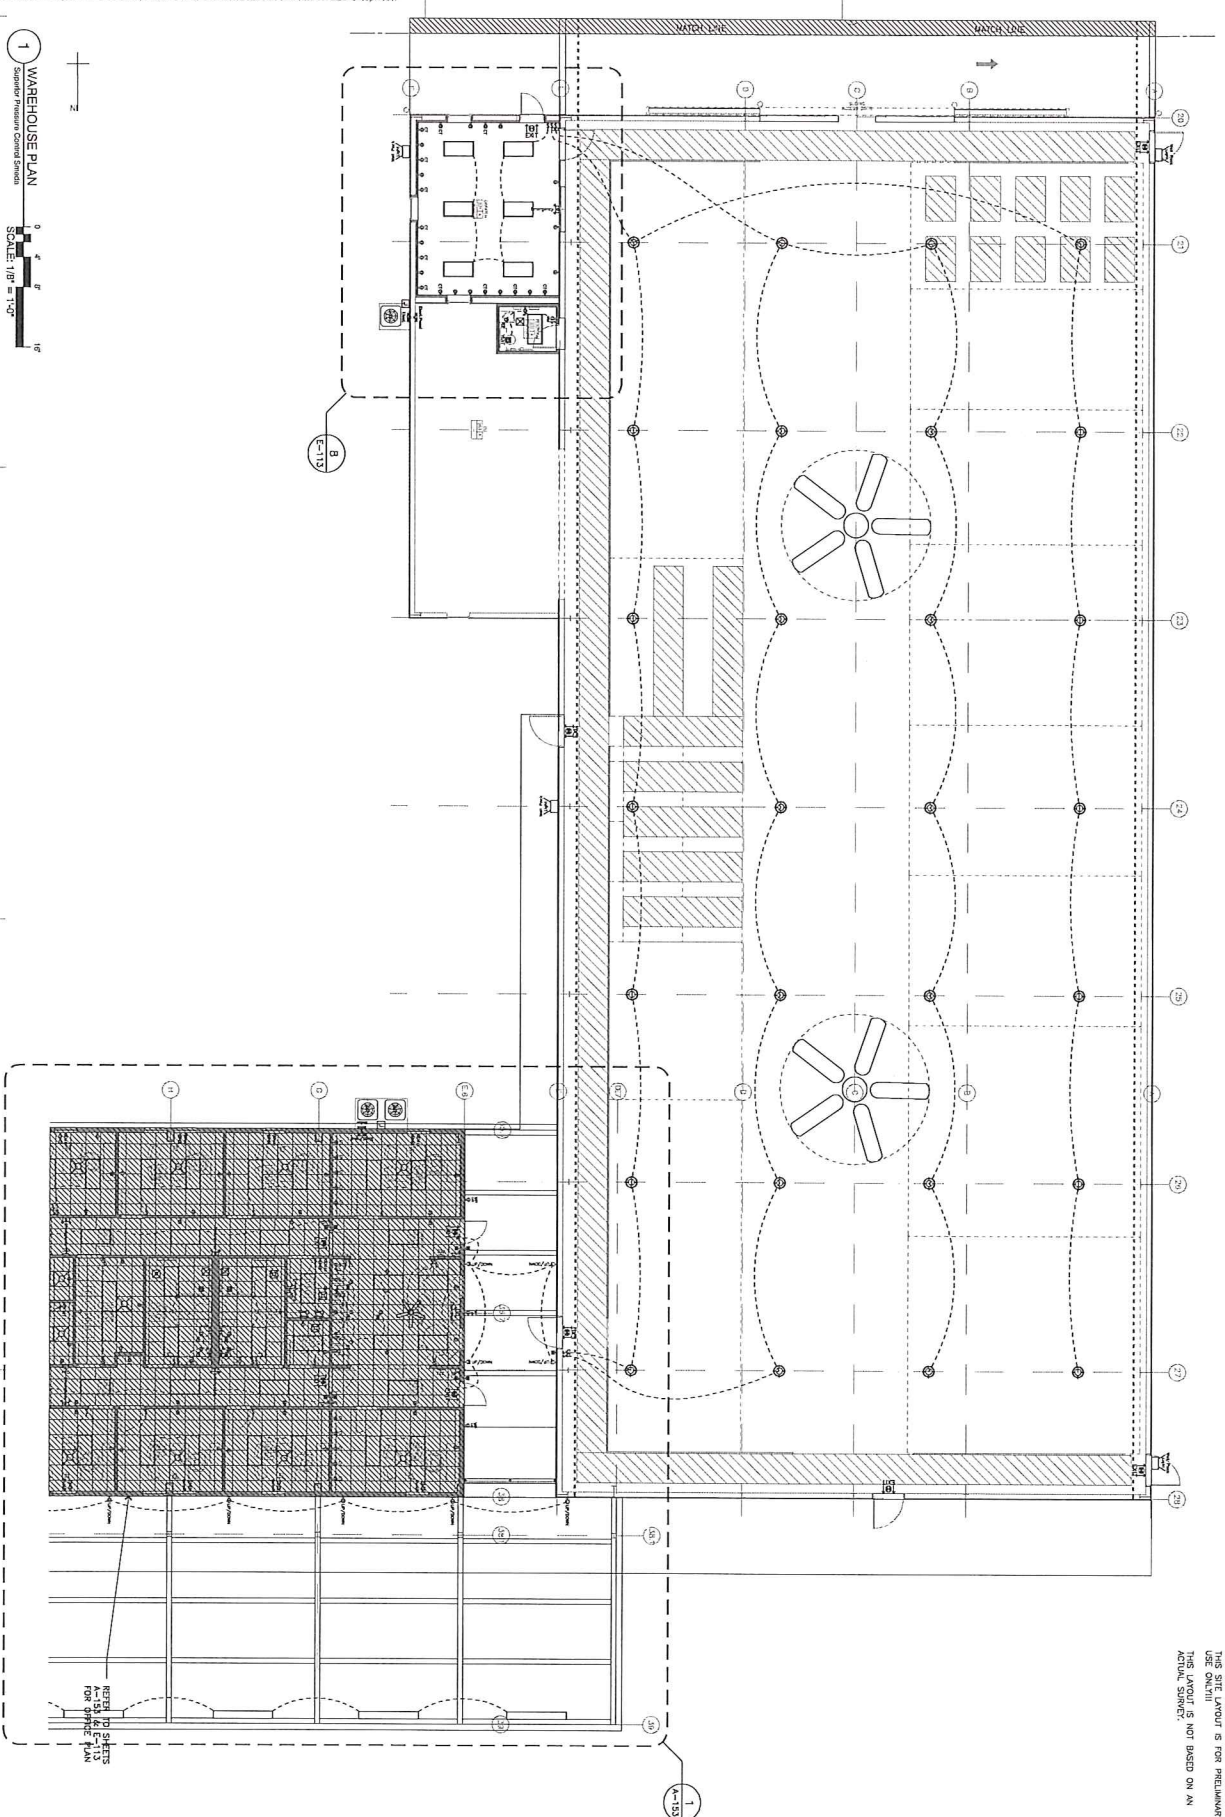

NOTE
 THIS SITE LAYOUT IS FOR PRELIMINARY
 USE ONLY.
 THIS LAYOUT IS NOT BASED ON AN
 ACTUAL SURVEY.

REFLECTED CEILING
 ARCHITECTURAL
 04/20/20
 A-152
 012 & 020
 Construction Documents



STRUCTURE
 ARCHITECTURE
 A PROFESSIONAL
 ARCHITECTURAL
 CORPORATION
 BRELAUX BRIDGE
 1100 Grand Blvd., Suite 200, Metairie, LA 70001
 YOUNGVILLE
 301 304 7471 / 1148 La Fourche, Youngville, Louisiana 70585

New Shop with Office
 Superior
 Pressure
 Control Smeda
 1068 Petroleum Parkway
 Bossard, LA 70515
 2012.MS