


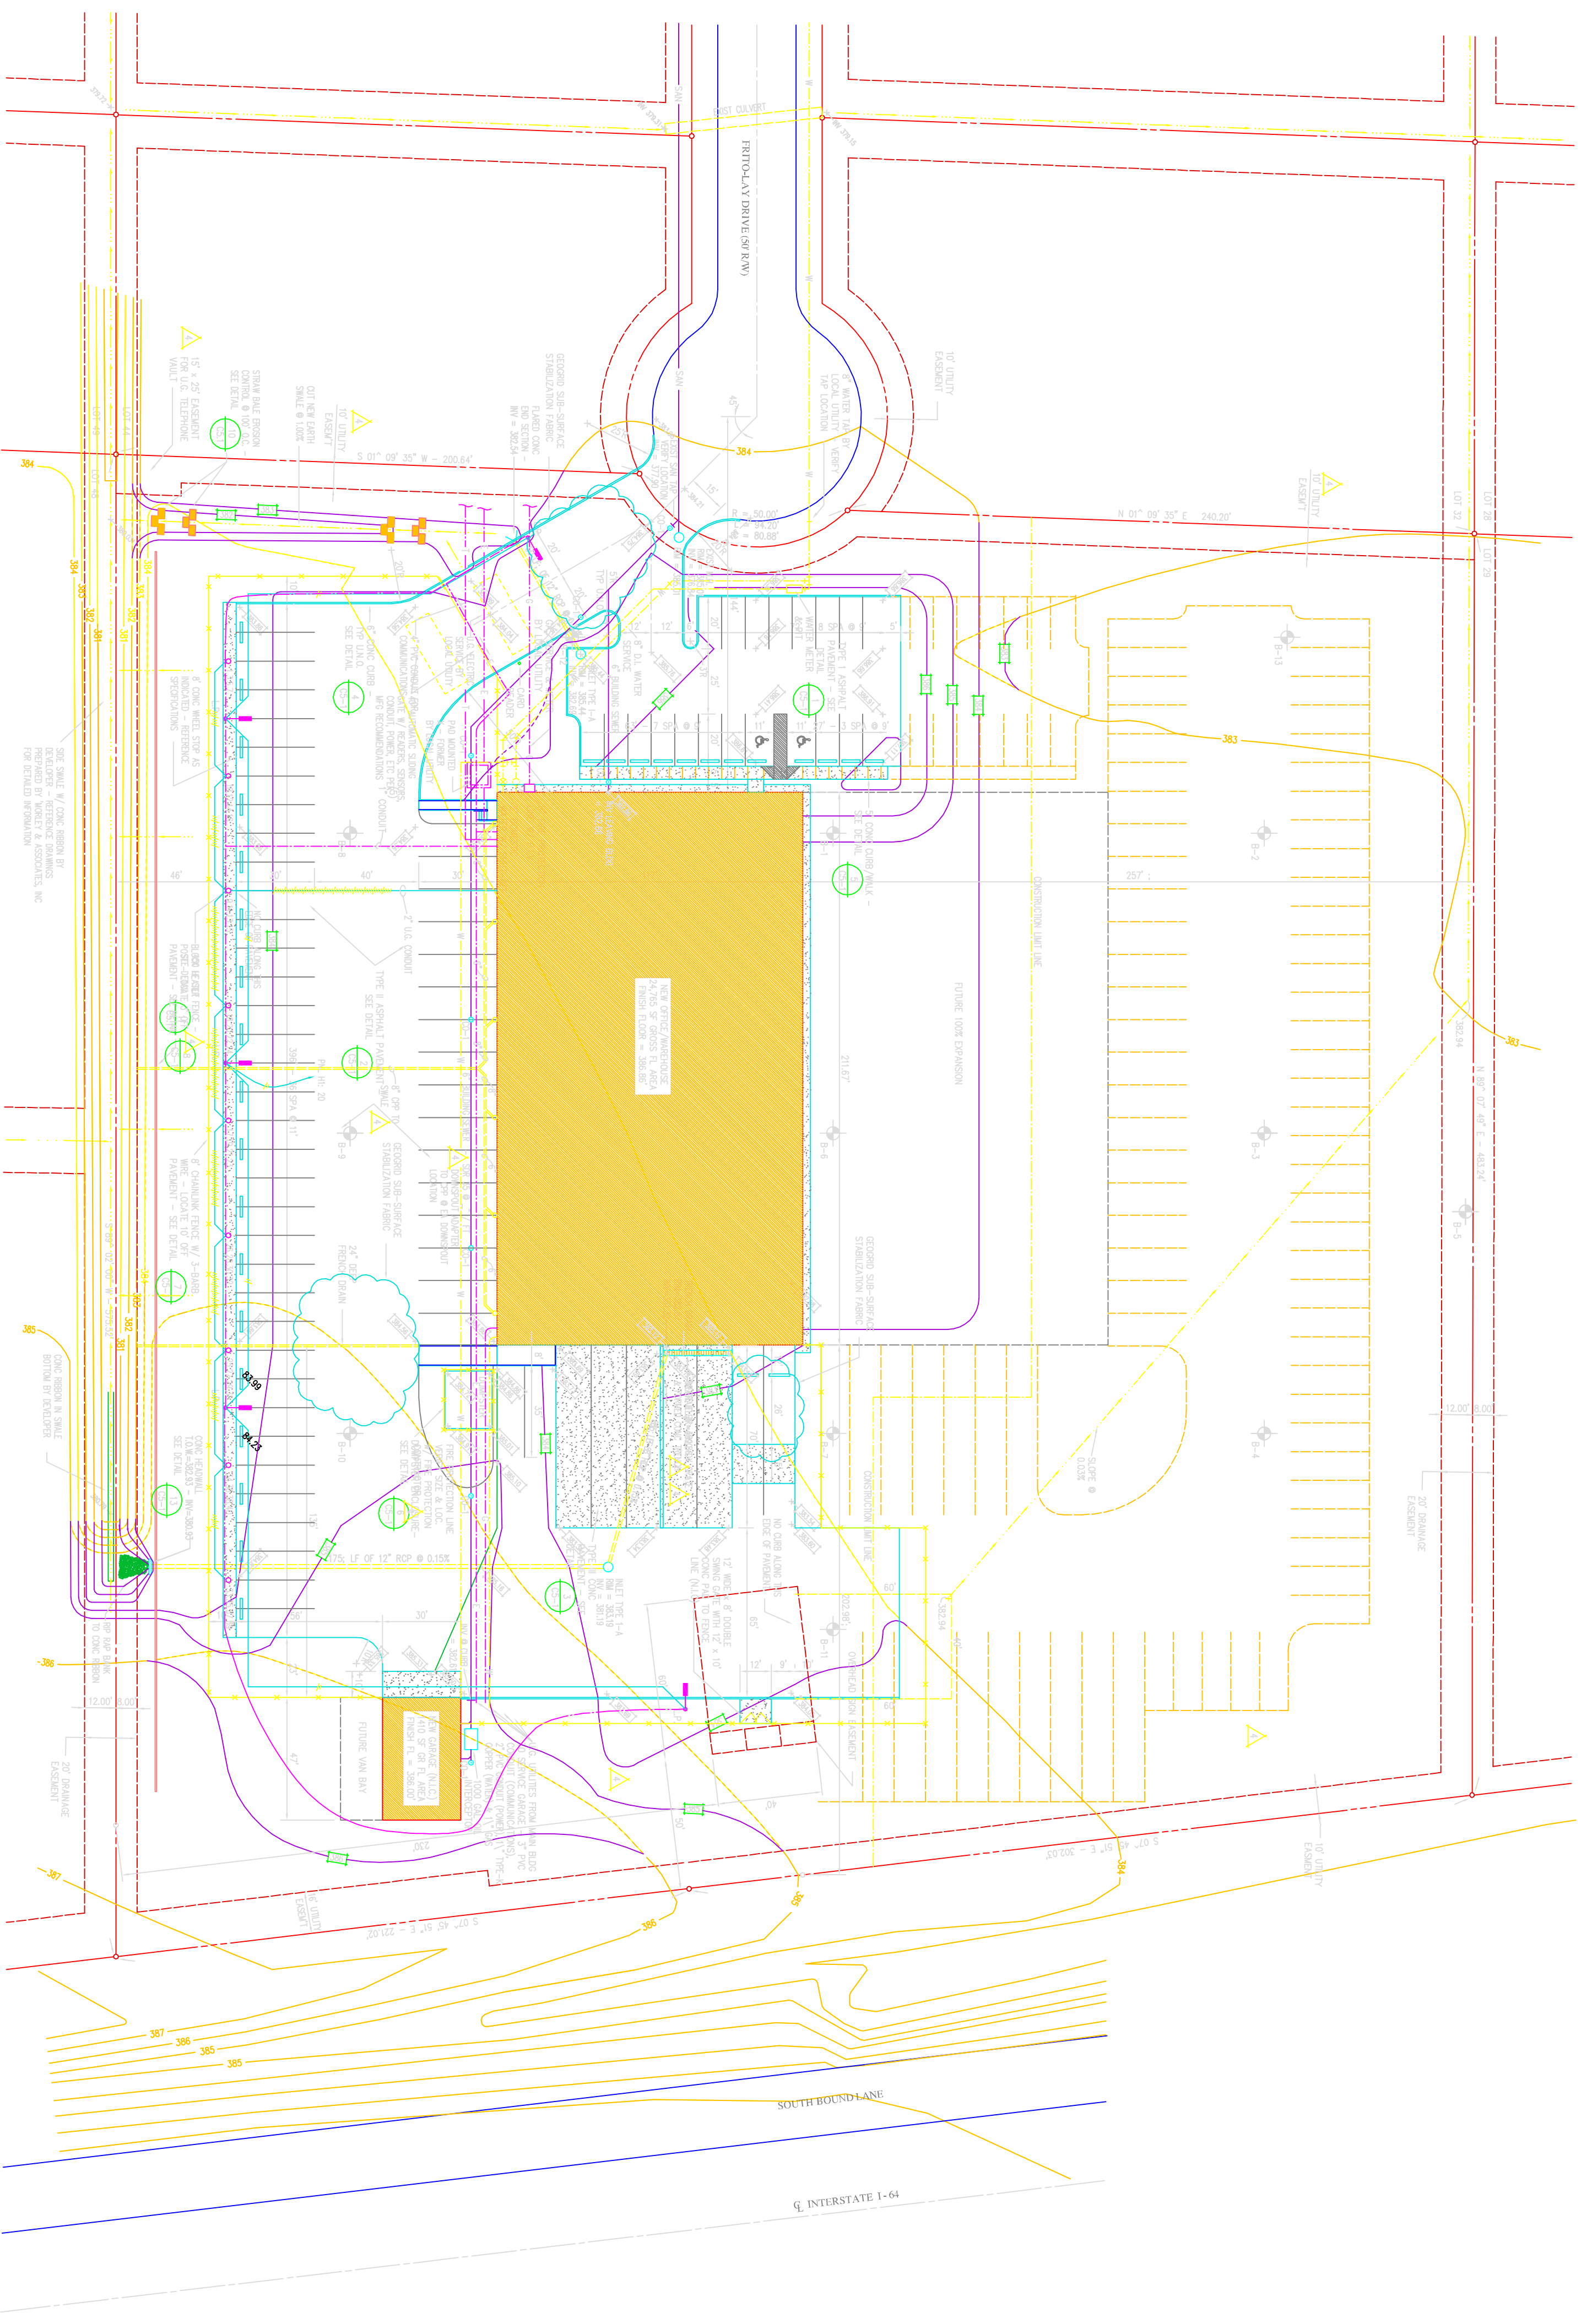

SEE SHEET W/ CONC. REBAR BY
THE ABOVE REFERENCE DRAWINGS
PREPARED BY WOLFE & ASSOCIATES, INC.
FOR DETAILED INFORMATION

Q. INTERSTATE I-64