




GERARD E. MANCUSO  
A.L.A. ARCHITECT  
HOUSTON, TEXAS

6623 F.M. 1960 WEST OFFICE BUILDING

A-3

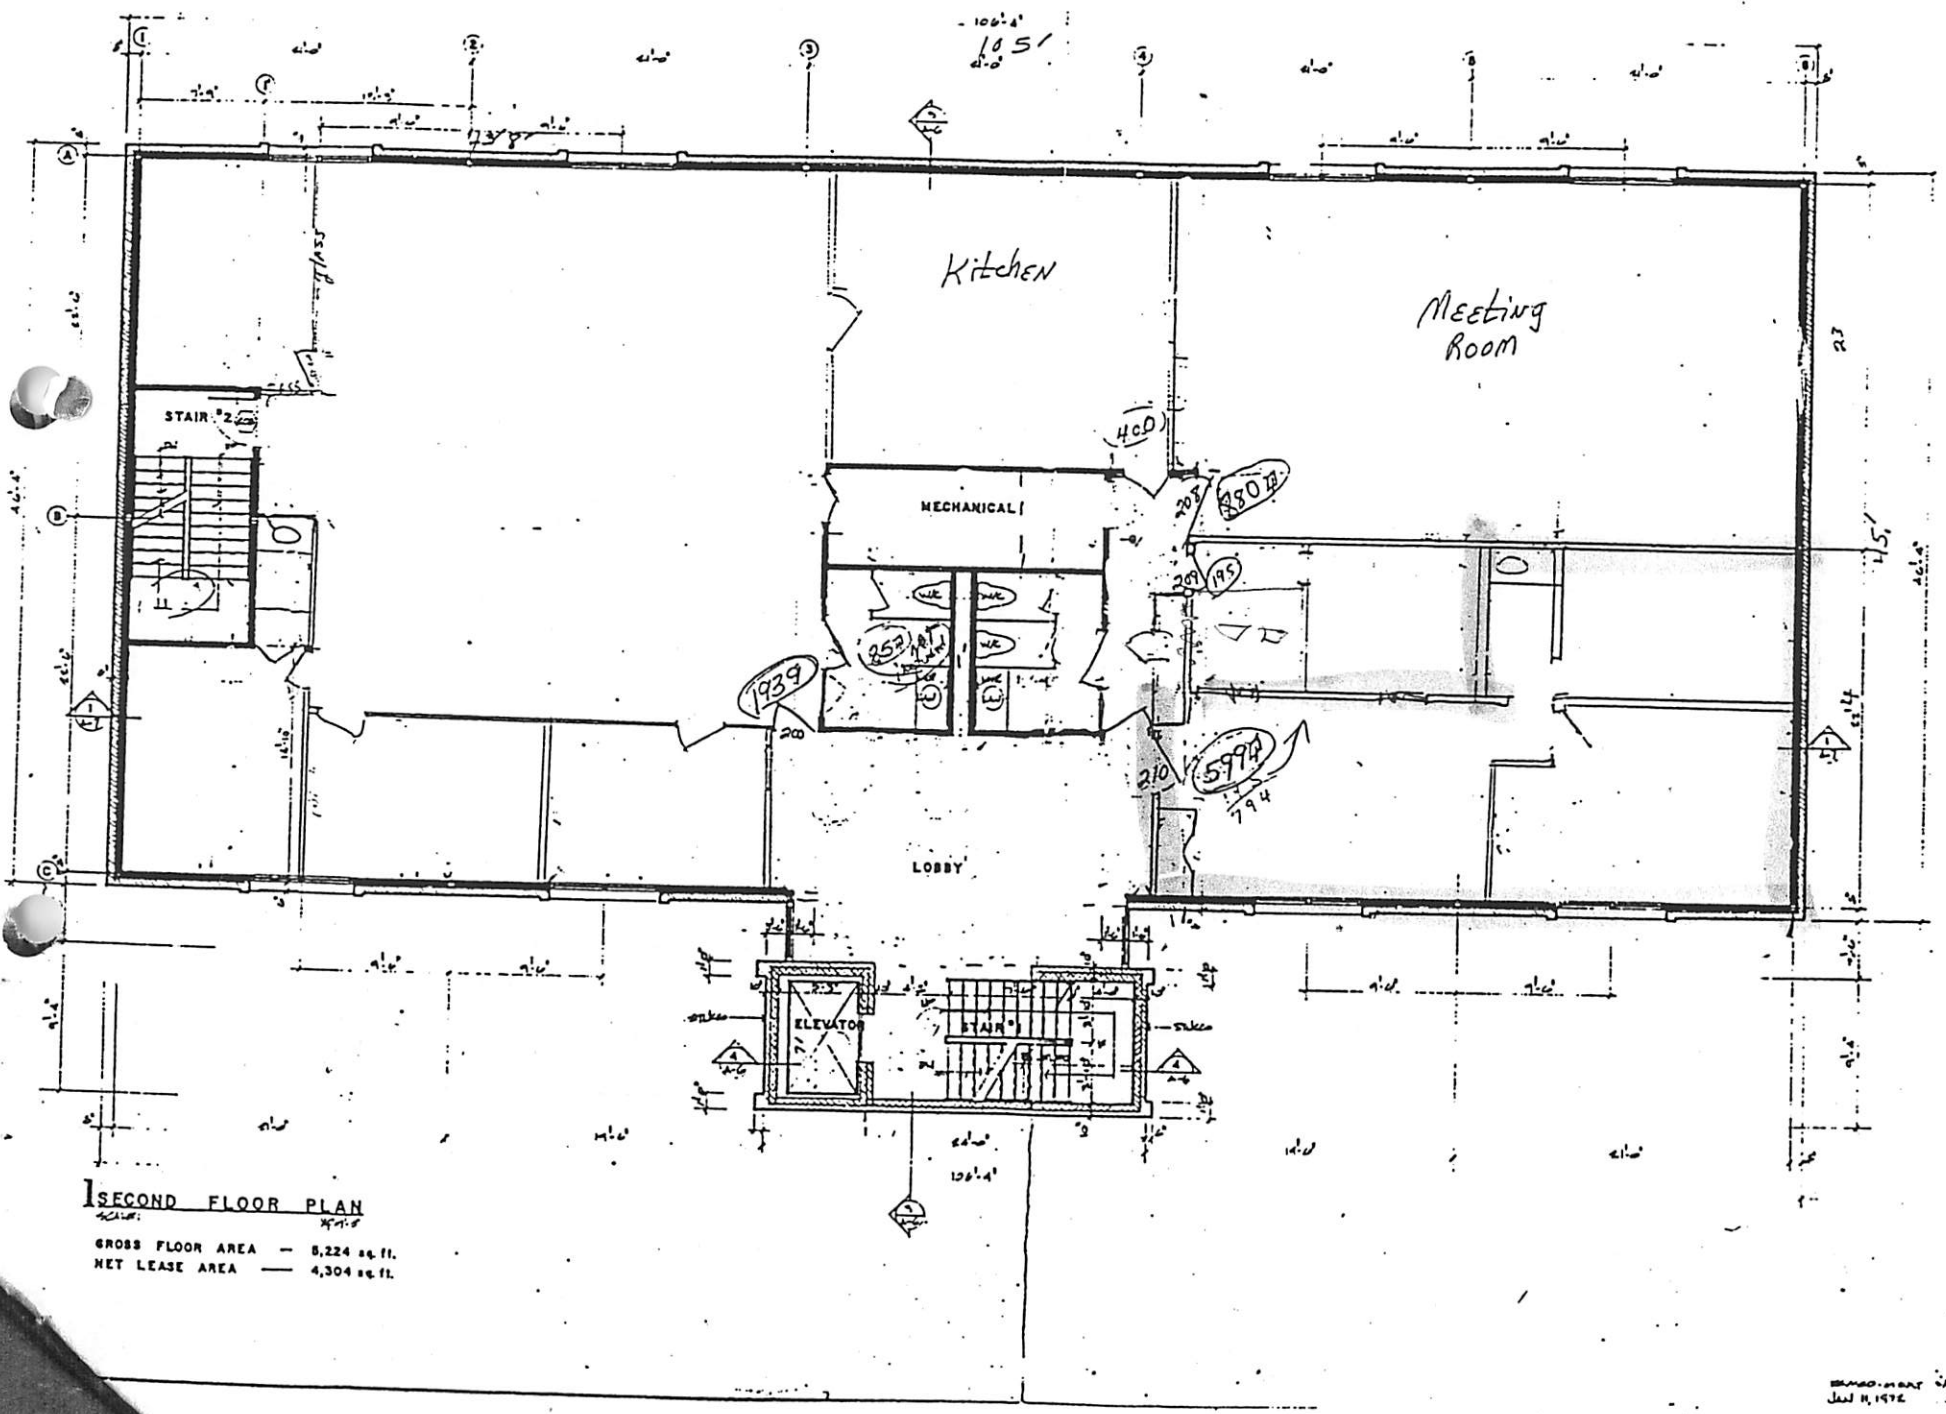

SECOND FLOOR PLAN  
GROSS FLOOR AREA — 8,224 sq. ft.  
NET LEASE AREA — 4,304 sq. ft.

REVISIONS  
JUL 11, 1972