


"EXHIBIT B"

Office Upfit: CENTURY 21 Country Knolls Realty, 3  
232 Dabney Drive, Henderson, NC

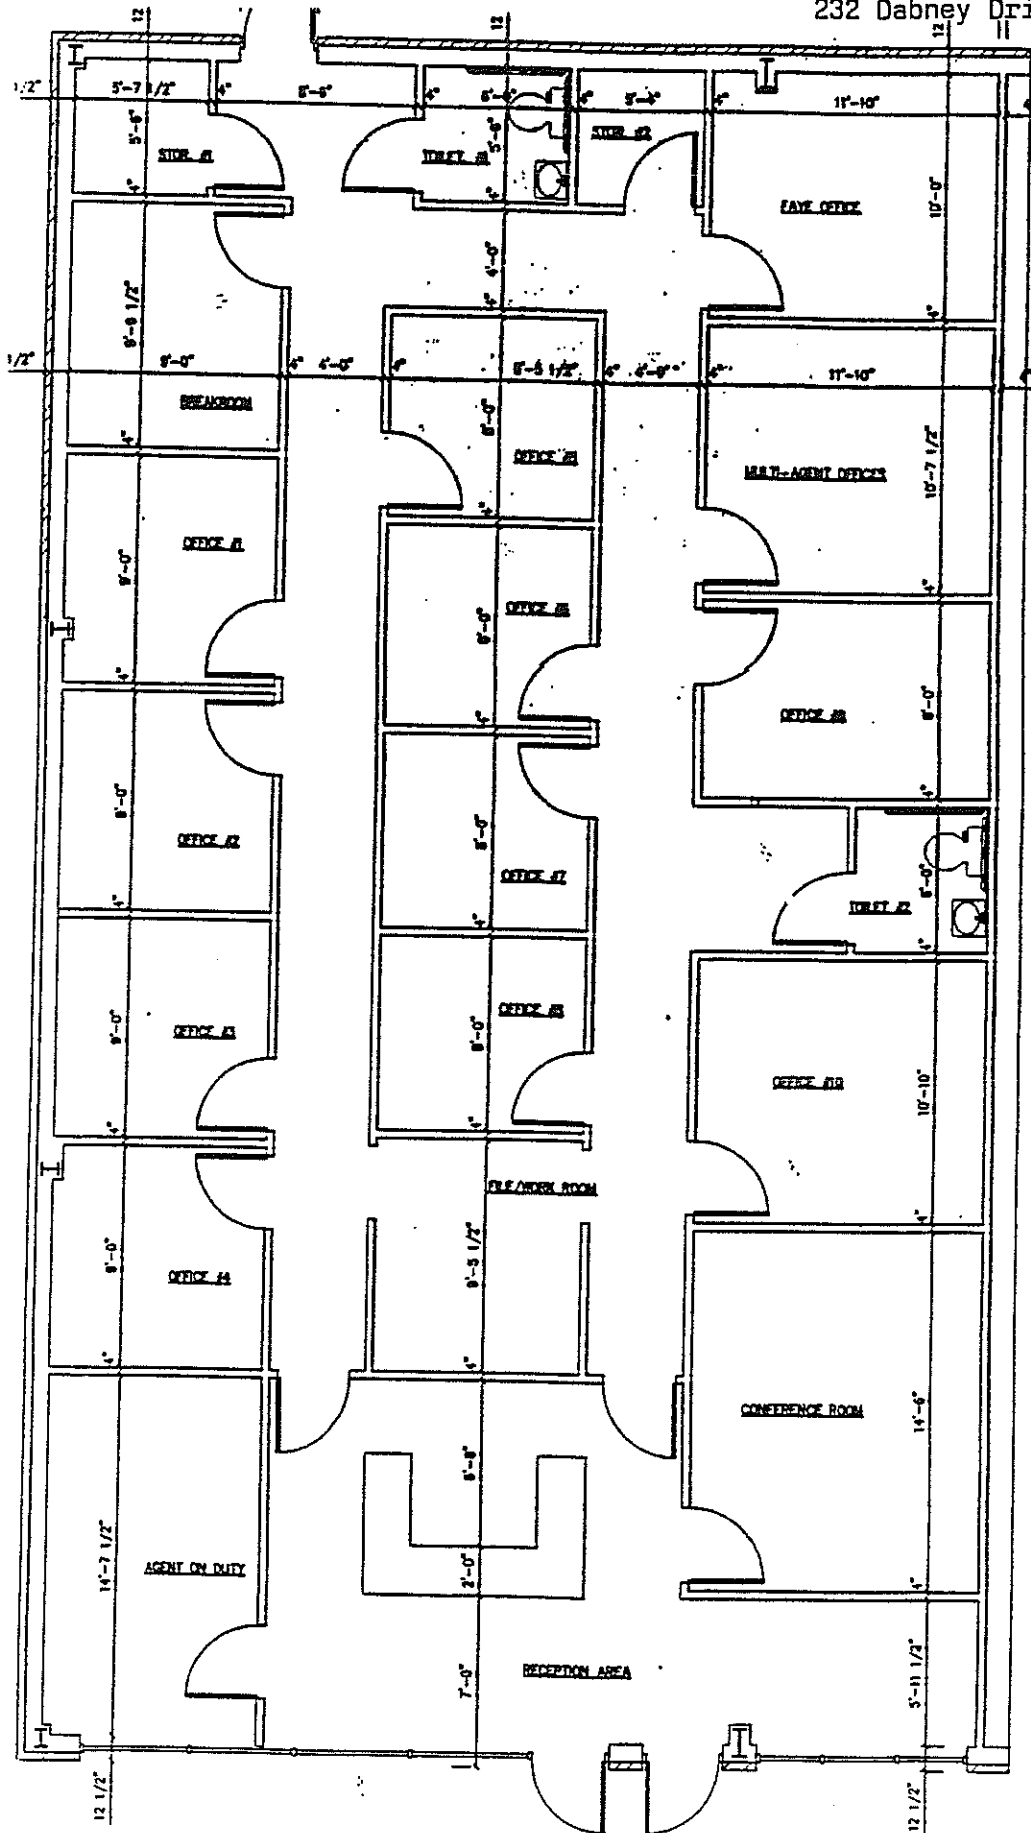

LESSOR shall also provide site for tenant to place outbuilding for sign storage.

SIGNAGE: Tenant shall be permitted to erect lighted post sign in landscaped area to front left corner of building

FIT-UP PLAN  
1/8" = 1'-0"