




**KEYNOTE LEGEND**

	FIXED SEATING
	EXIT LIGHT



**CUBE**  
& COMPANY INC.

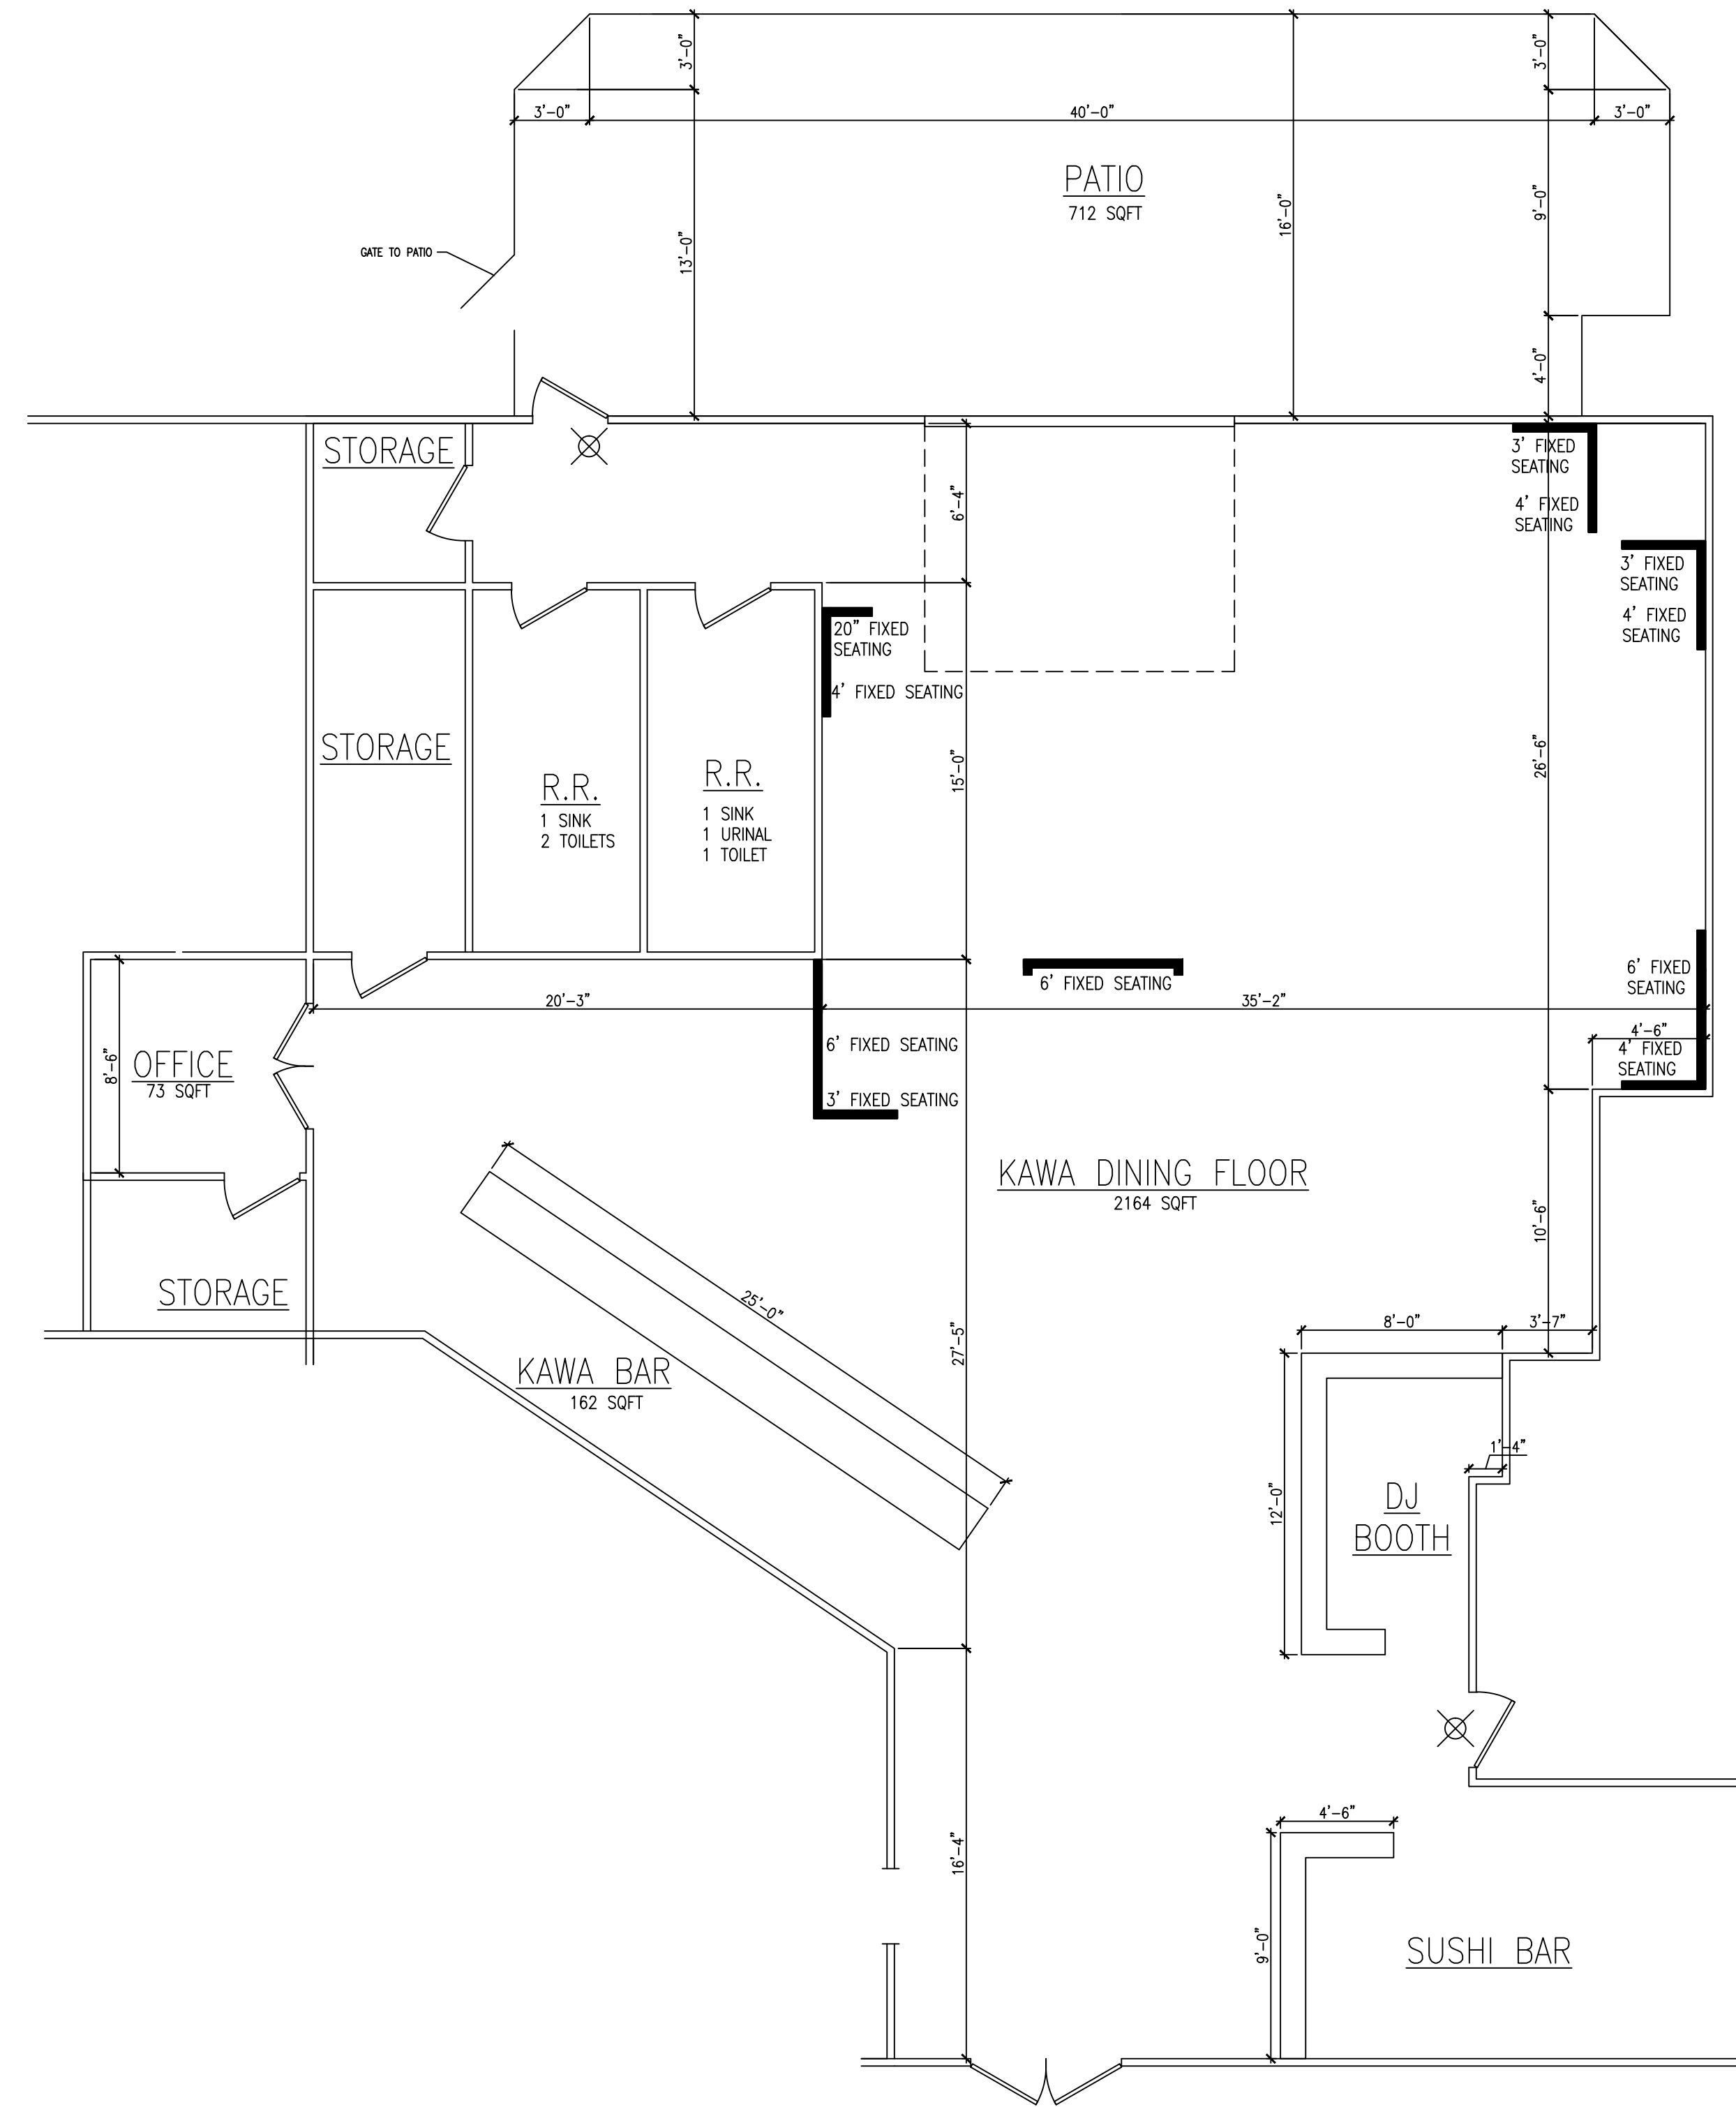

Occupant load per IBC Table 1004.1.2  
 Fixed seating per IBC 1004.4 at 24" per person  
 Travel distance is 250' per IBC Table 1016.2

Kawa Sushi Bar & Cocktail Lounge

Dining	2,164 sf/15 = 144 persons
Patio	638 sf/15 = 43 persons
Office	73 sf/100 = 1 person
Fixed Seating	536"/24" = 22 persons
<b>Total Occupant Load</b>	<b>213 persons</b>
Travel distance = 90'	

**KAWA SUSHI BAR & COCKTAIL LOUNGE**

2 S 4TH ST  
LAFAYETTE, INDIANA 47901

PROJECT TITLE:

PROJECT DATE:  
**04/19/18**

No.	DESCRIPTION:	DRAWN BY:	DATE ISSUED:


PROJECT NUMBER: **1817**      DRAWN BY: **CUBE**

DRAWING TITLE:  
**KAWA SUSH BAR & COCKTAIL LOUNGE**

SHEET NUMBER:

**100**

**1**  
100 KAWA SUSHI BAR & COCKTAIL LOUNGE  
SCALE: 3/16"=1'-0"

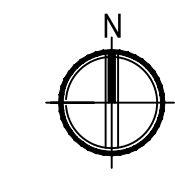

NOT TO SCALE