


Baton Rouge is the Mirror image of this plan
 Note there has been an interior remodel

EQUIPMENT PLAN
 SCALE: 3/16" = 1'-0"

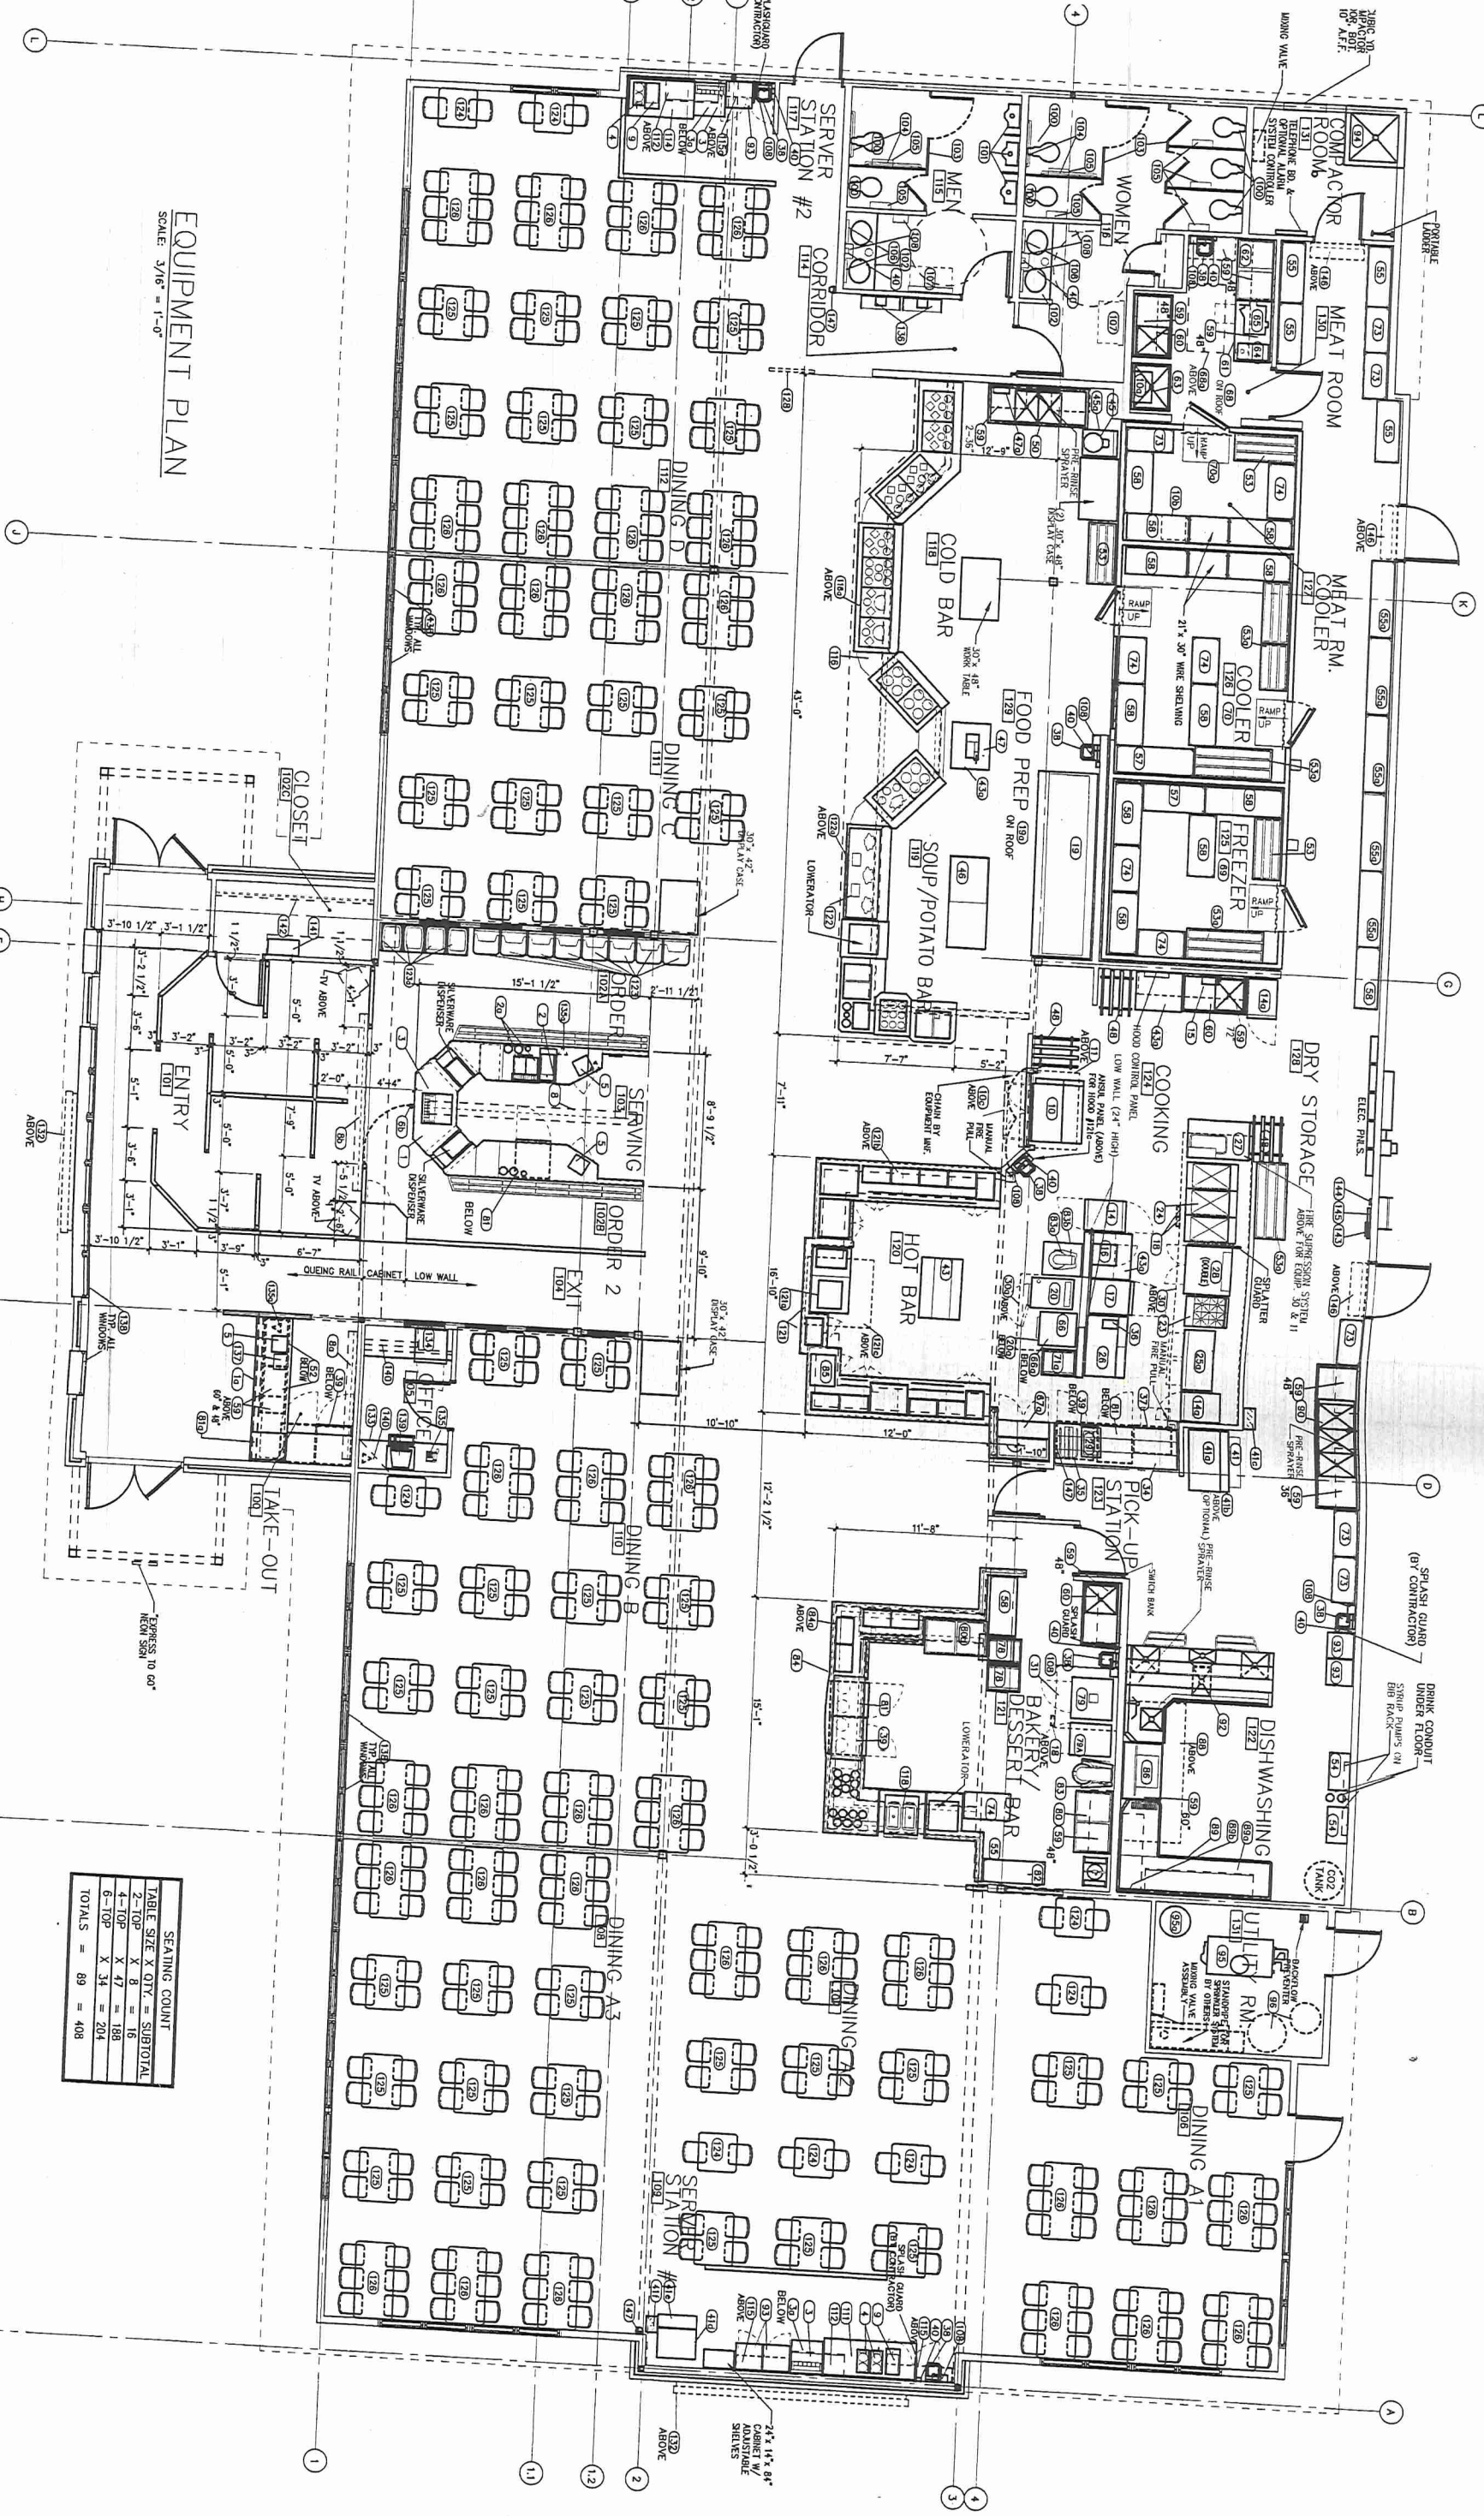

MARK	DESCRIPTION	MARK	DESCRIPTION	MARK	DESCRIPTION	MARK	DESCRIPTION	MARK	DESCRIPTION

SEATING COUNT

TABLE SIZE X QTY. = SUBTOTAL
2-TOP X 8 = 16
4-TOP X 47 = 188
6-TOP X 34 = 204
TOTALS = 89 = 408

<p>Golden Corral Steaks, Buffet & Bakery</p>	<p>GC-11M.4.1 PROTOTYPE LEFT-HAND (MODIFIED)</p> <p>Location: BATON ROUGE, LOUISIANA Sherwood Forest Boulevard</p> <p>Drawing: EQUIPMENT PLAN</p>	<p>THESE STANDARD DESIGN DOCUMENTS AND SPECIFICATIONS ARE OWNED AND COPYRIGHTED BY GOLDEN CORRAL CORPORATION AND ARE NOT TO BE REPRODUCED OR DISTRIBUTED WITHOUT PRIOR WRITTEN CONSENT. ANY UNAUTHORIZED USE OR DISCLOSURE OF THE PROPRIETARY INFORMATION CONTAINED HEREIN MAY SUBJECT SUCH PERSONS TO CRIMINAL AND CIVIL PENALTIES AND DAMAGES.</p>	<p>SEAL</p>	<p>MAUGHAN + RICHARD An Architectural and Interior Design Company</p> <p>7520 Perkins Road, Suite 170 Baton Rouge, LA 70808</p> <p>Phone: 225 769-8881 Fax: 225 769-8878</p>
	<p>Revisions</p> <p>THRU ADDENDUM "C"</p> <p>8/7/98</p> <p>DATE</p> <p>10/16/98</p>	<p>GOLDEN CORRAL CORPORATION 5151 GLENWOOD AVENUE RALEIGH, NC 27612 PHONE (919) 781-8952</p>		