



Brooks Properties
9 Red Roof Lane
Salem, NH 03079

Brookstone Park
16 Route 111 - Bldg 3
Derry, NH 03038


DATE: 11/14/14

REVISIONS:

First Floor
Suite 100
&
Suite 101

SCALE: 1/8" = 1'-0"
DRAWN BY: LL

ID.1

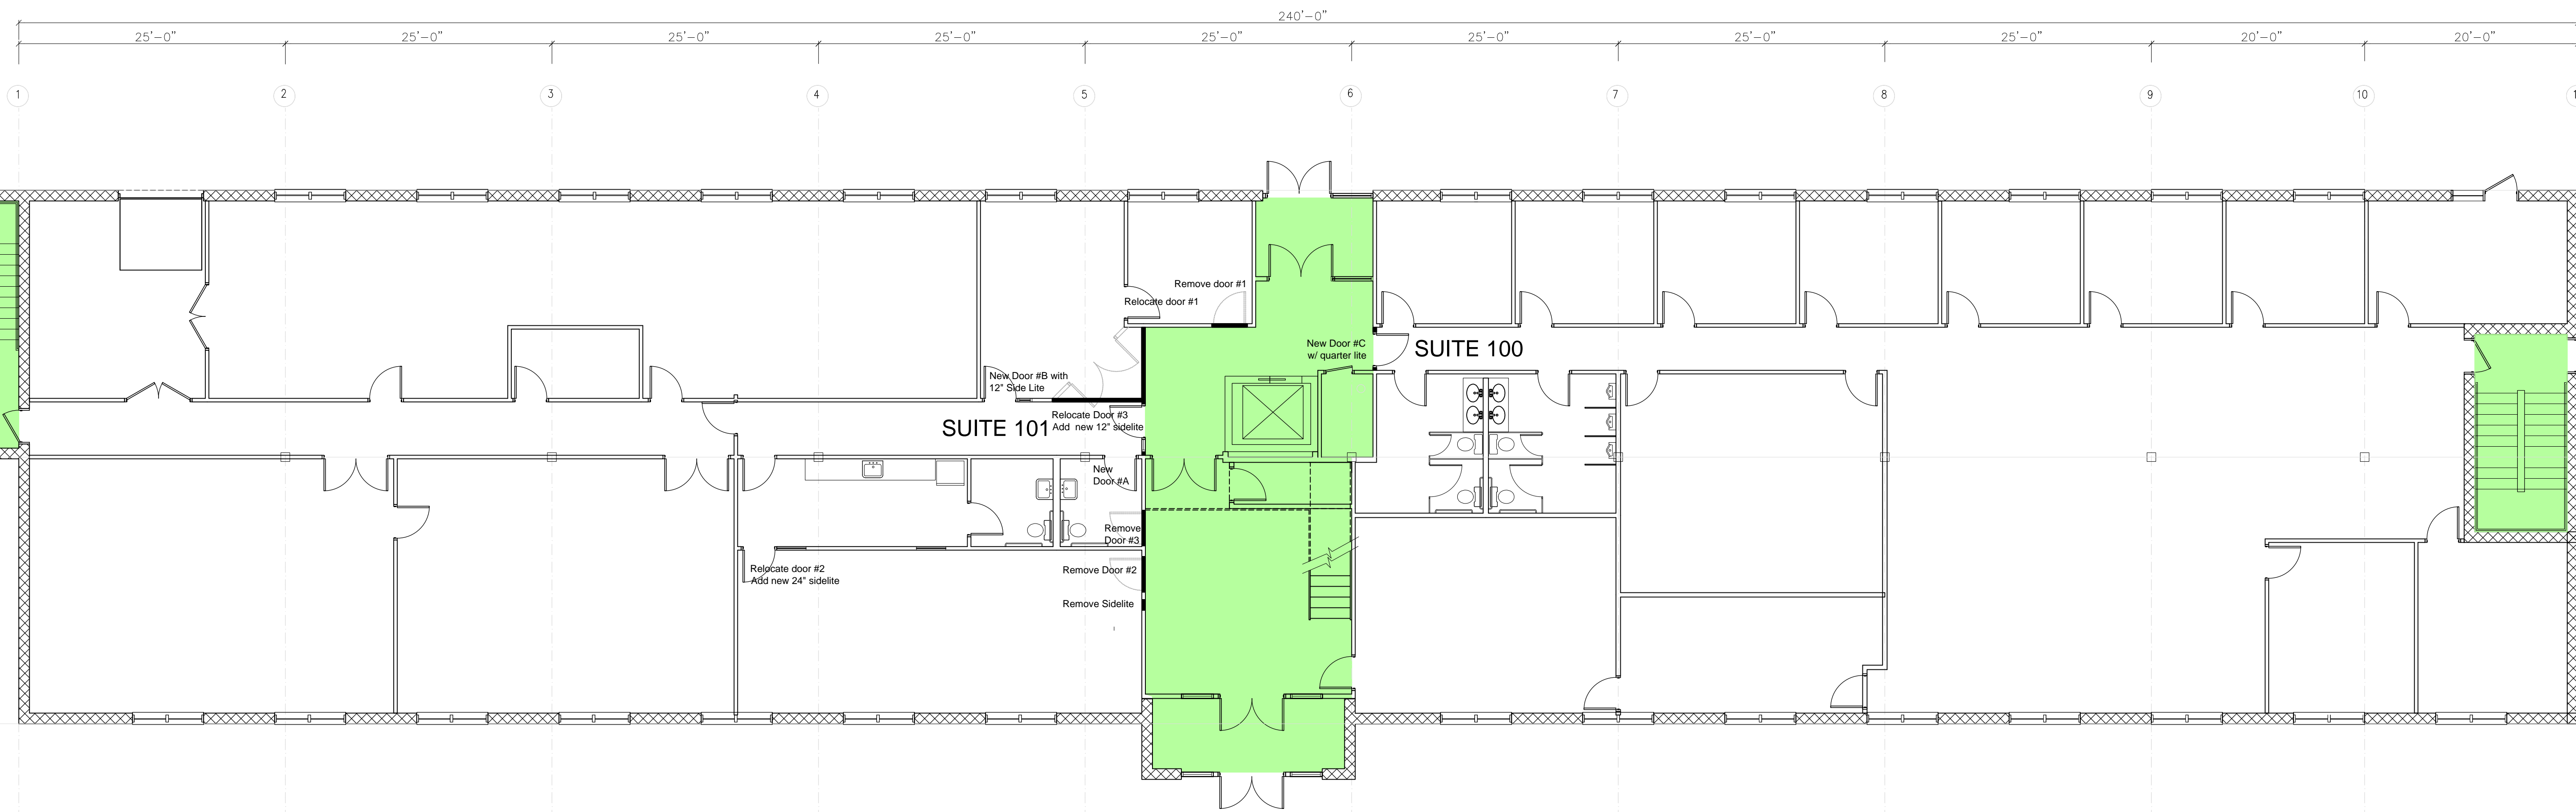

KEY SUITE 100 & SUITE 101
16 Route 111, Derry, NH 03038

- REMOVE DOOR
- REMOVE WALL
- NEW OR RELOCATED DOOR AS NOTED
- NEW WALL OR INFILL AS REQUIRED
- COMMON AREA