


1 WAREHOUSE PLAN
Superior Pressure Control Sheds
SCALE: 1/8" = 1'-0"

2 DISPATCH
Superior Pressure Control Sheds
SCALE: 3/16" = 1'-0"

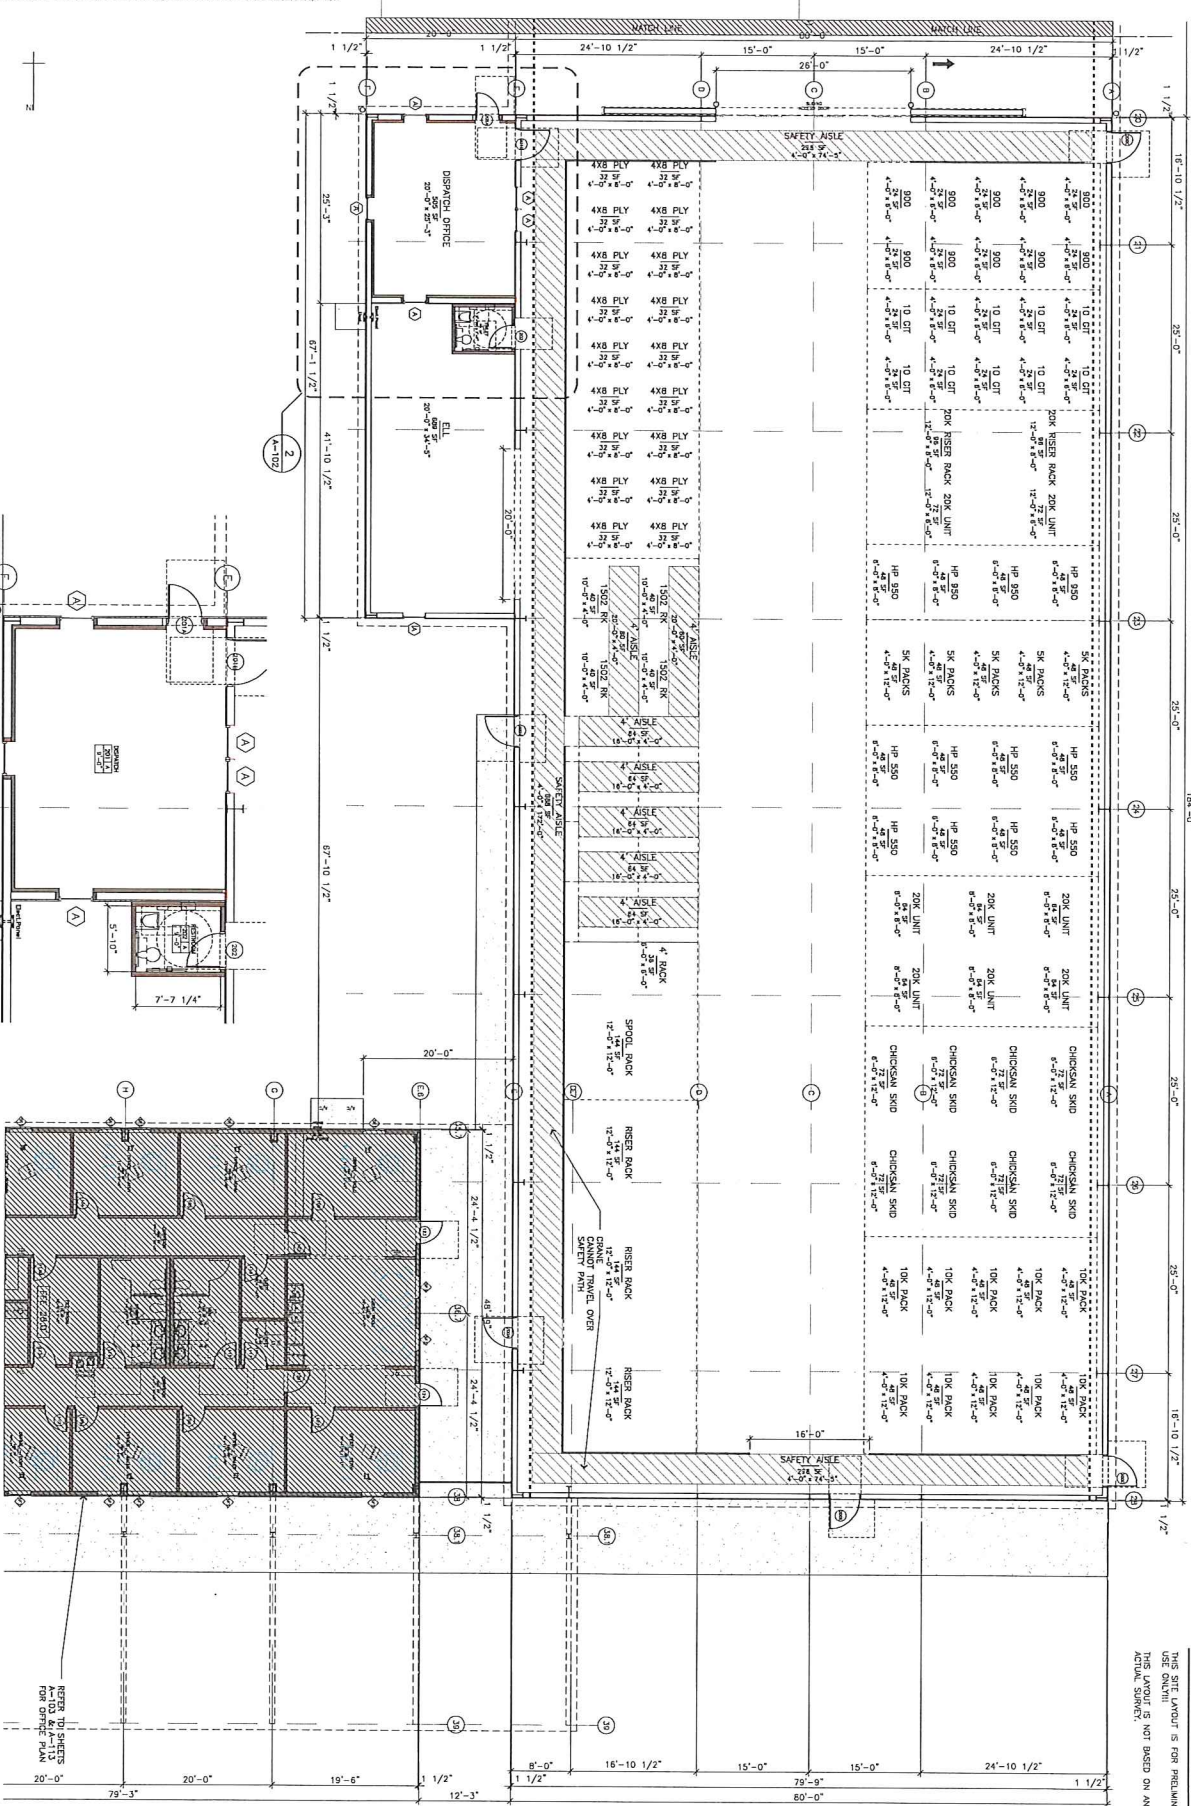

NOTE
THIS SITE LAYOUT IS FOR PRELIMINARY
DESIGN ONLY. IT IS NOT BASED ON AN
ACTUAL SURVEY.

New Shop with Office

Superior
Pressure
Control Sheds

1005 Petroleum Parkway
Broussard, LA 70518
2012.015

STRUCTURE
ARCHITECTURE
A PROFESSIONAL
ARCHITECTURAL
CORPORATION
BREAUX BRIDGE YOUNGVILLE



PLAN - WAREHOUSE
ARCHITECTURAL
A-102
02/20/13
02/20/13
02/20/13
Construction Documents