


100

**CLUNE
CONSTRUCTION
CORPORATION**

4136 N. KENTSTONE AVE.
PH. 317.377.1921
INDIANAPOLIS, IN. 46205
FAX. 317.377.1981

4156 N. KEYSTONE AVE. INDIANAPOLIS, IN. 46205
PH. 317.377.1021 FAX. 317.377.1061

THESE DRAWINGS. SHOP DRAWINGS MUST BE SUBMITTED TO THE DIMENSIONAL AND CONDITIONING SECTION OF THE ASSOCIATES FOR APPROVAL BEFORE PROCEEDING WITH





BURKHARDT-LYNCH
BUSINESS PARK
LOT 31

ISSUES

ONDEVELOPED PLAN

PROJECT NUMBER 97313
CAD FILE: 13C0130B.DWG

001

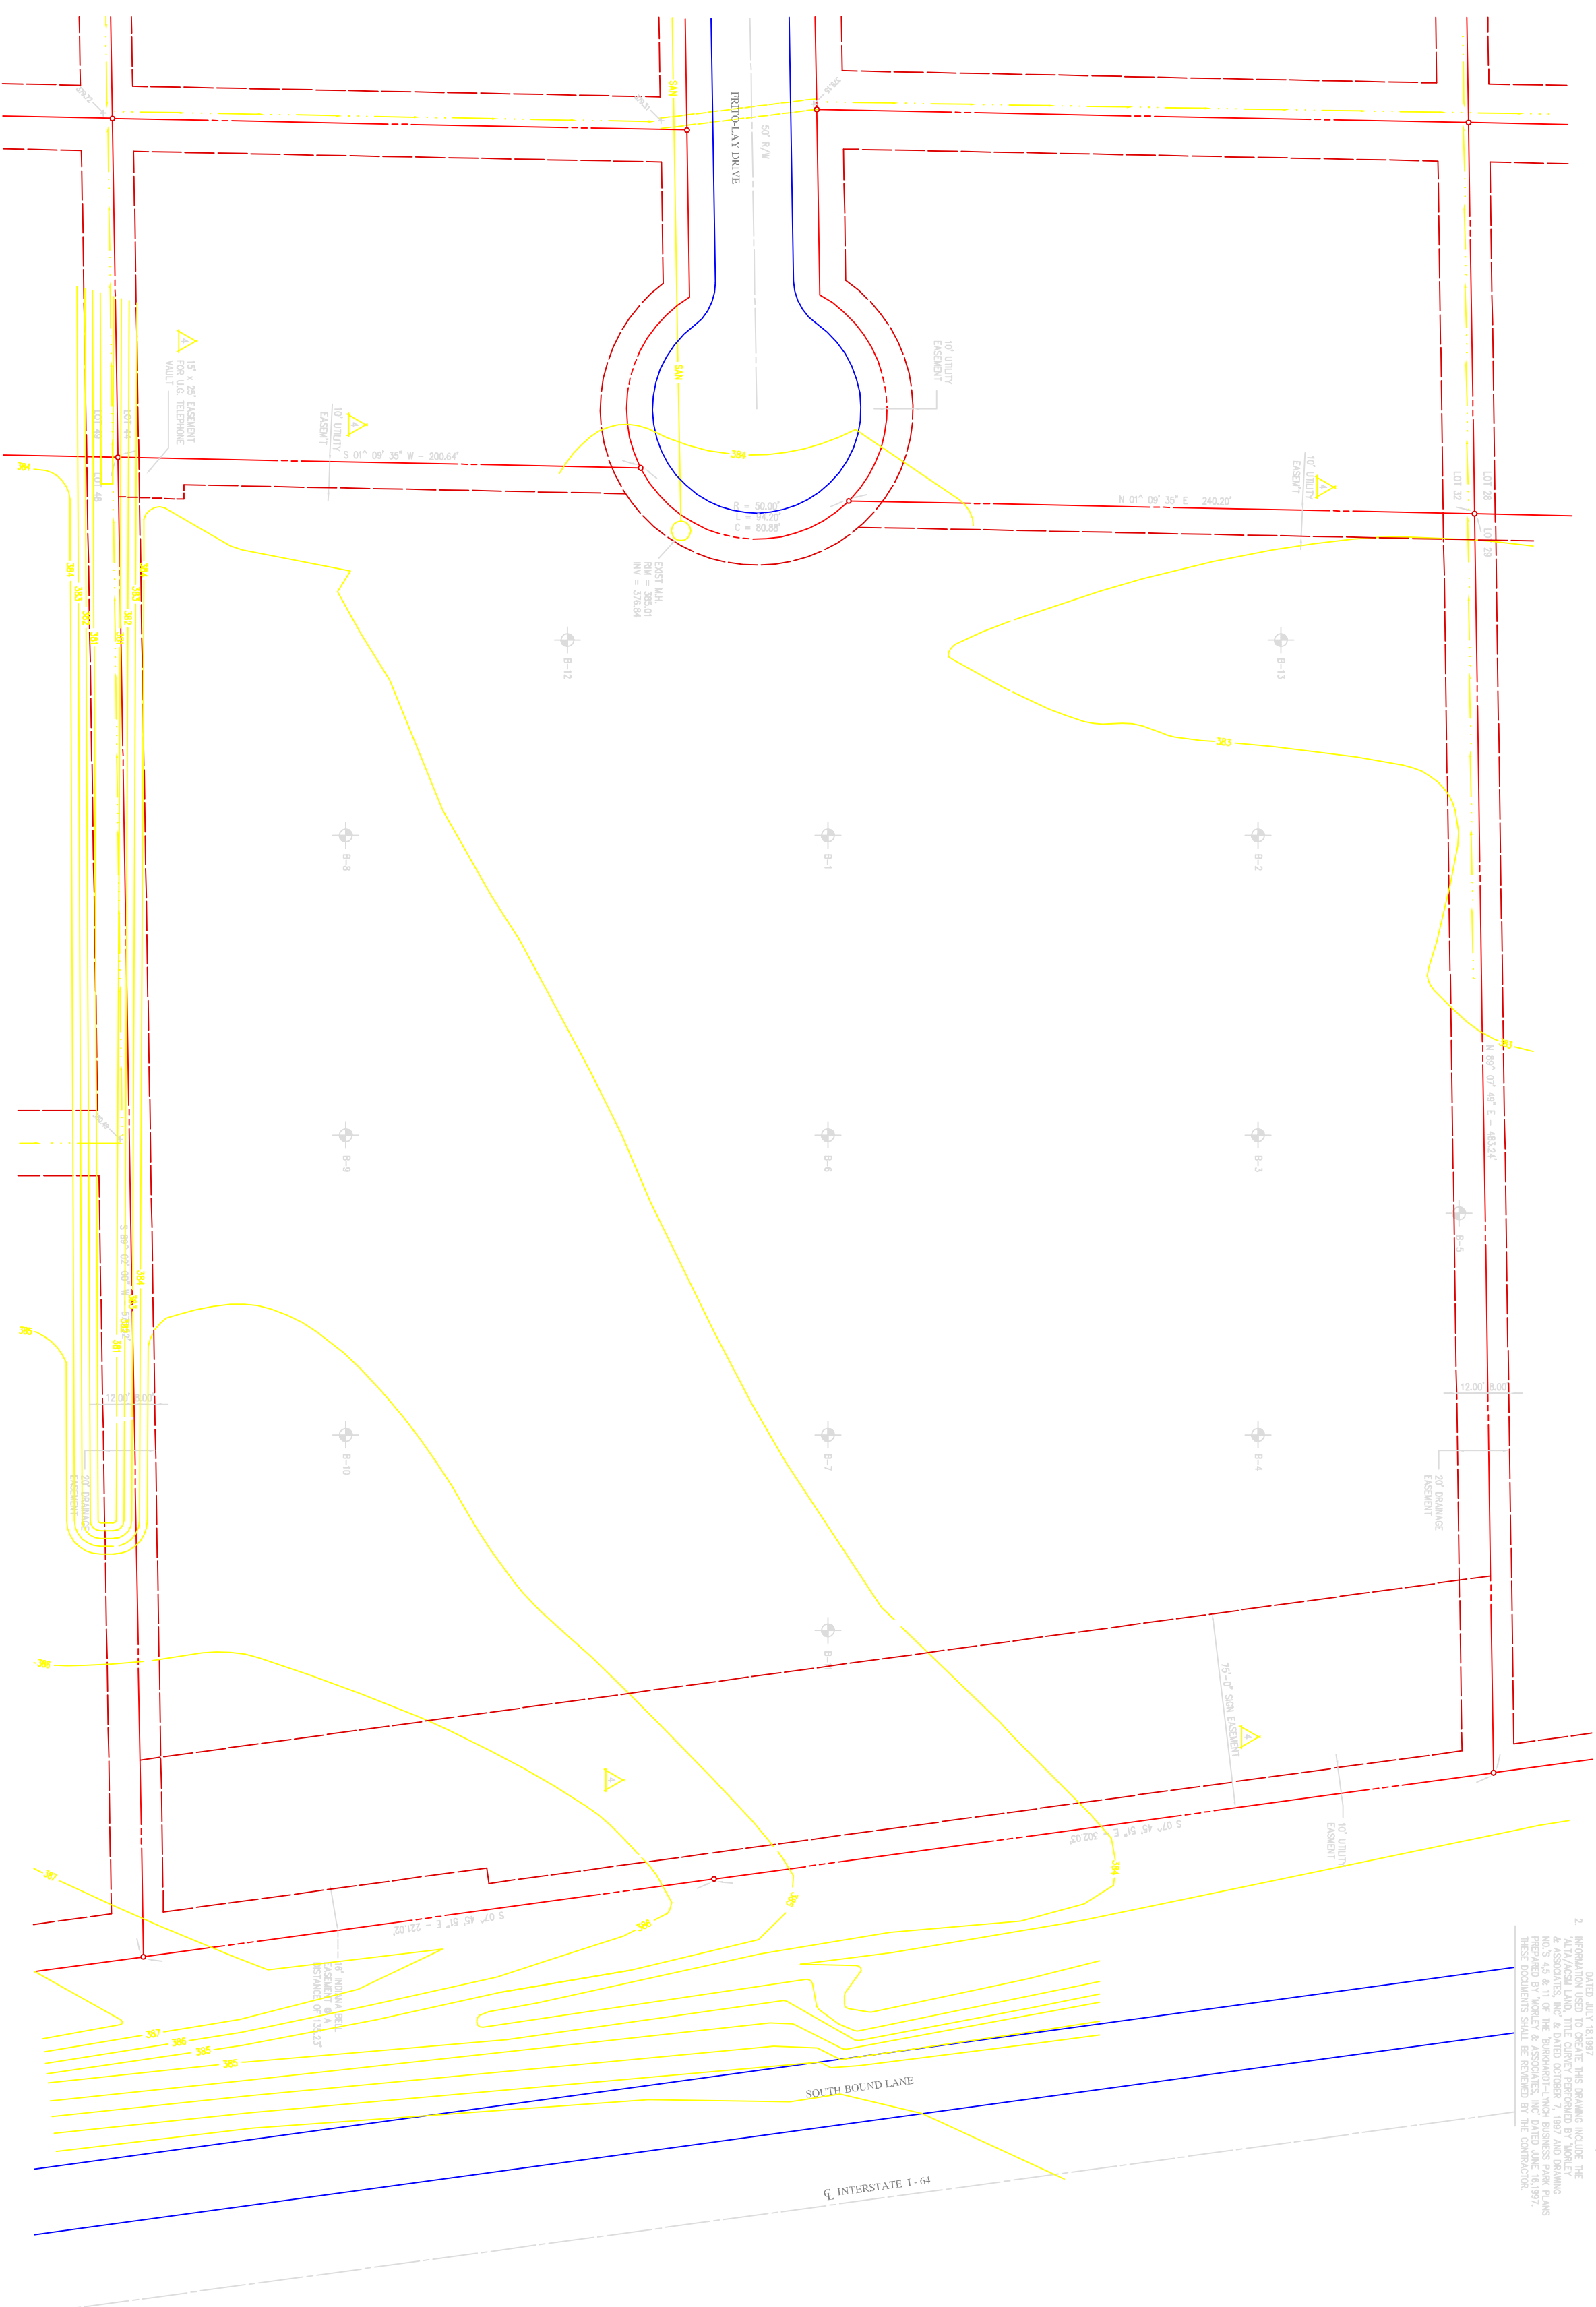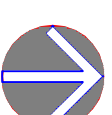

SCALE: 1" = 30'-0"

SCALE: 1" = 30'-0"