



LEGEND

●	FIRE HYDRANT	⊠	MAIL BOX
○	WATER METER	⊗	LIGHTSTAND & FLOODLIGHT TRESS
△	GAS/WATER VALVE	— X —	FENCE LINE
⊕	POWER POLE	— S —	SEWER LINE
⊙	TELEPHONE MANHOLE	— W —	WATER LINE
⊚	TELEPHONE PEDESTAL	— G —	GAS LINE
⊛	SANITARY SEWER MANHOLE	— T —	TELEPHONE LINE
⊜	SEWER/DRAINAGE CLEANOUT	— FM —	FORCE MAIN
⊝	STORM DRAIN MANHOLE	— E —	ELECTRICAL
⊞	SIGN		
⊟	IRON ROD		
⊠	ELECTRICAL MANHOLE		

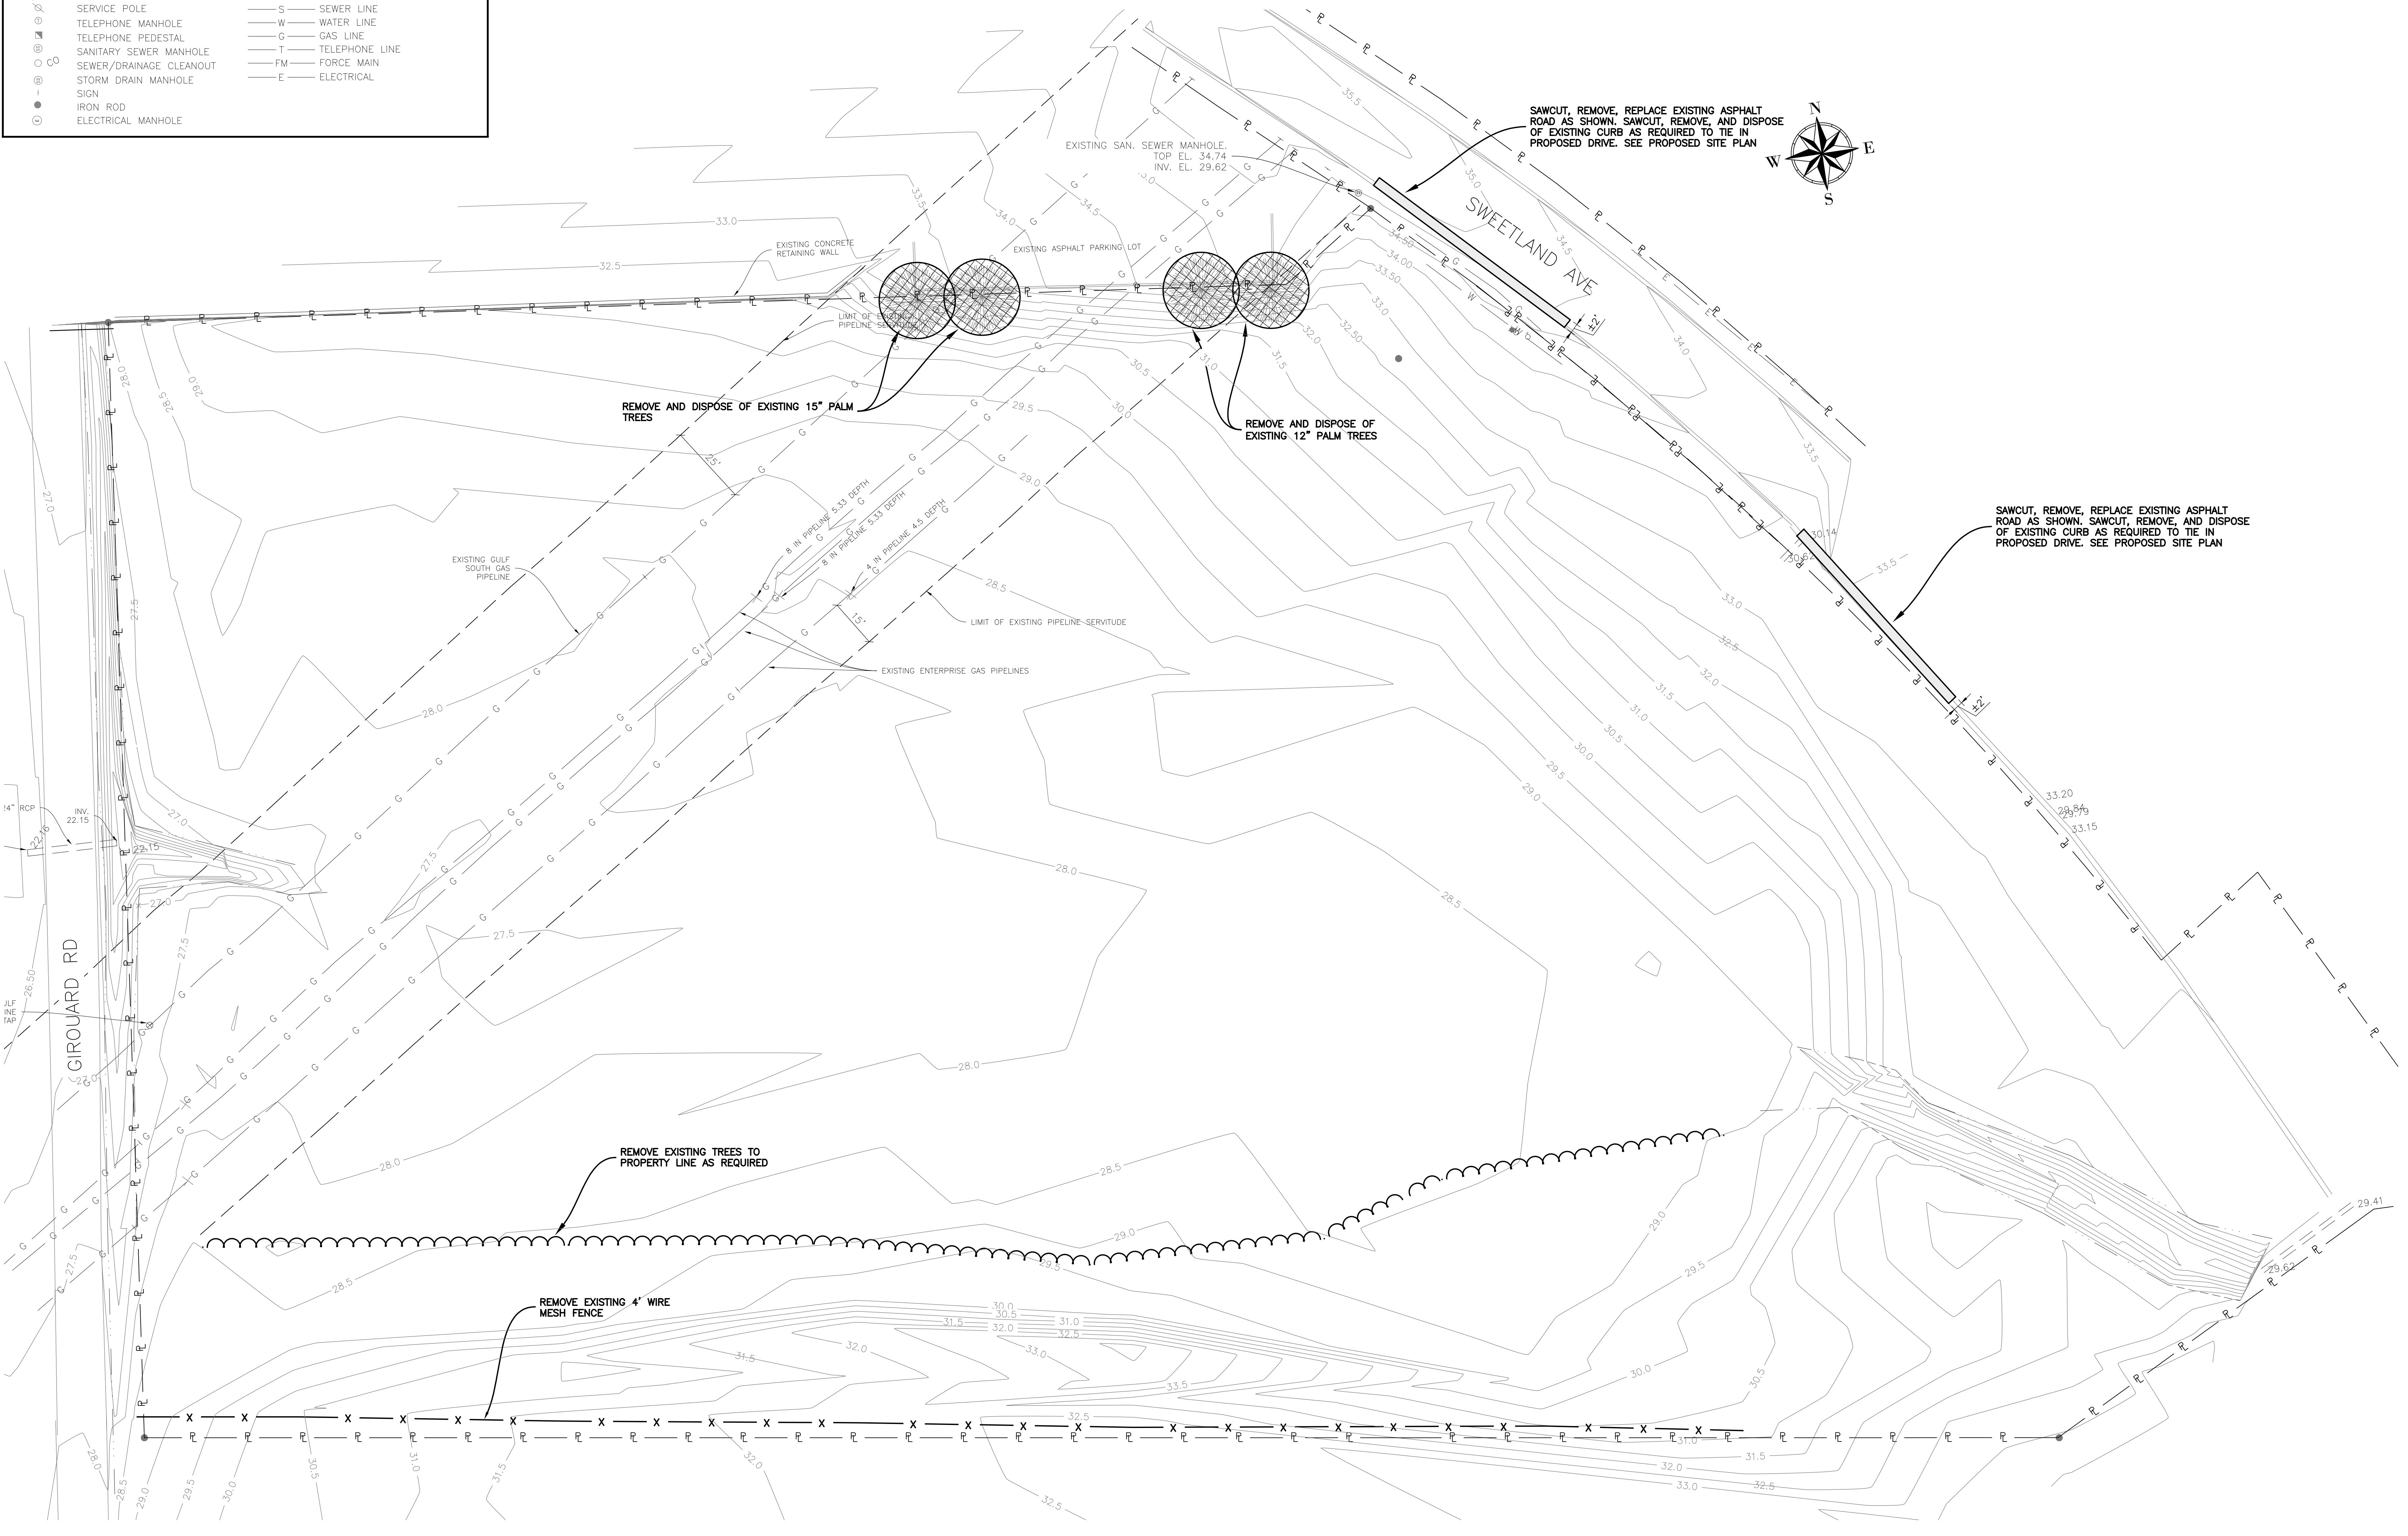

EXISTING SITE & DEMOLITION PLAN
SCALE: 1"=20'

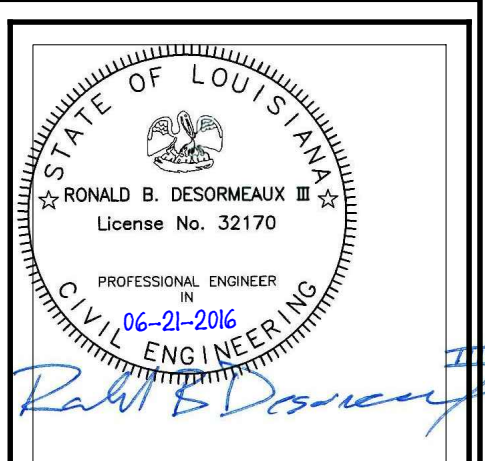

DOMINGUE SZABO
& ASSOCIATES, INCORPORATED
PROFESSIONAL ENGINEERS & LAND SURVEYORS



106 West 11th Street
Suite 1900
Kansas City, Missouri 64105
Phone: 816-842-7552
Fax: 816-842-1302

DRAWINGS & SPECIFICATIONS REMAIN THE PROPERTY OF THE DESIGN PROFESSIONAL. COPIES OF THE DRAWINGS & SPECIFICATIONS ARE LOANED TO THE CLIENT AND ARE TO BE USED ONLY FOR THE PROJECT AND NOT FOR CONSTRUCTION OF ANY OTHER PROJECT.

**MALCO PREMIER LANES, BROUSSARD
BROUSSARD, LOUISIANA**

BID/PERMIT SET
06-21-2016

Revisions		
No.	Date	Description

PROJECT #13087.00

EXISTING SITE & DEMOLITION PLAN

4756.12-P-1
SHEET NUMBER
C1.00