

BP

Brooks Properties
 9 Red Roof Lane
 Salem N.H. 03079
 P 603 894 1104
 F 603 890 1759


PROJECT
 11 Red Roof Lane
 2nd. floor
 Salem N.H. 03079

REVISIONS

DATE
 05/08/06

DRAWING TITLE
 2ND FLOOR
 PLAN

DWG.
A1

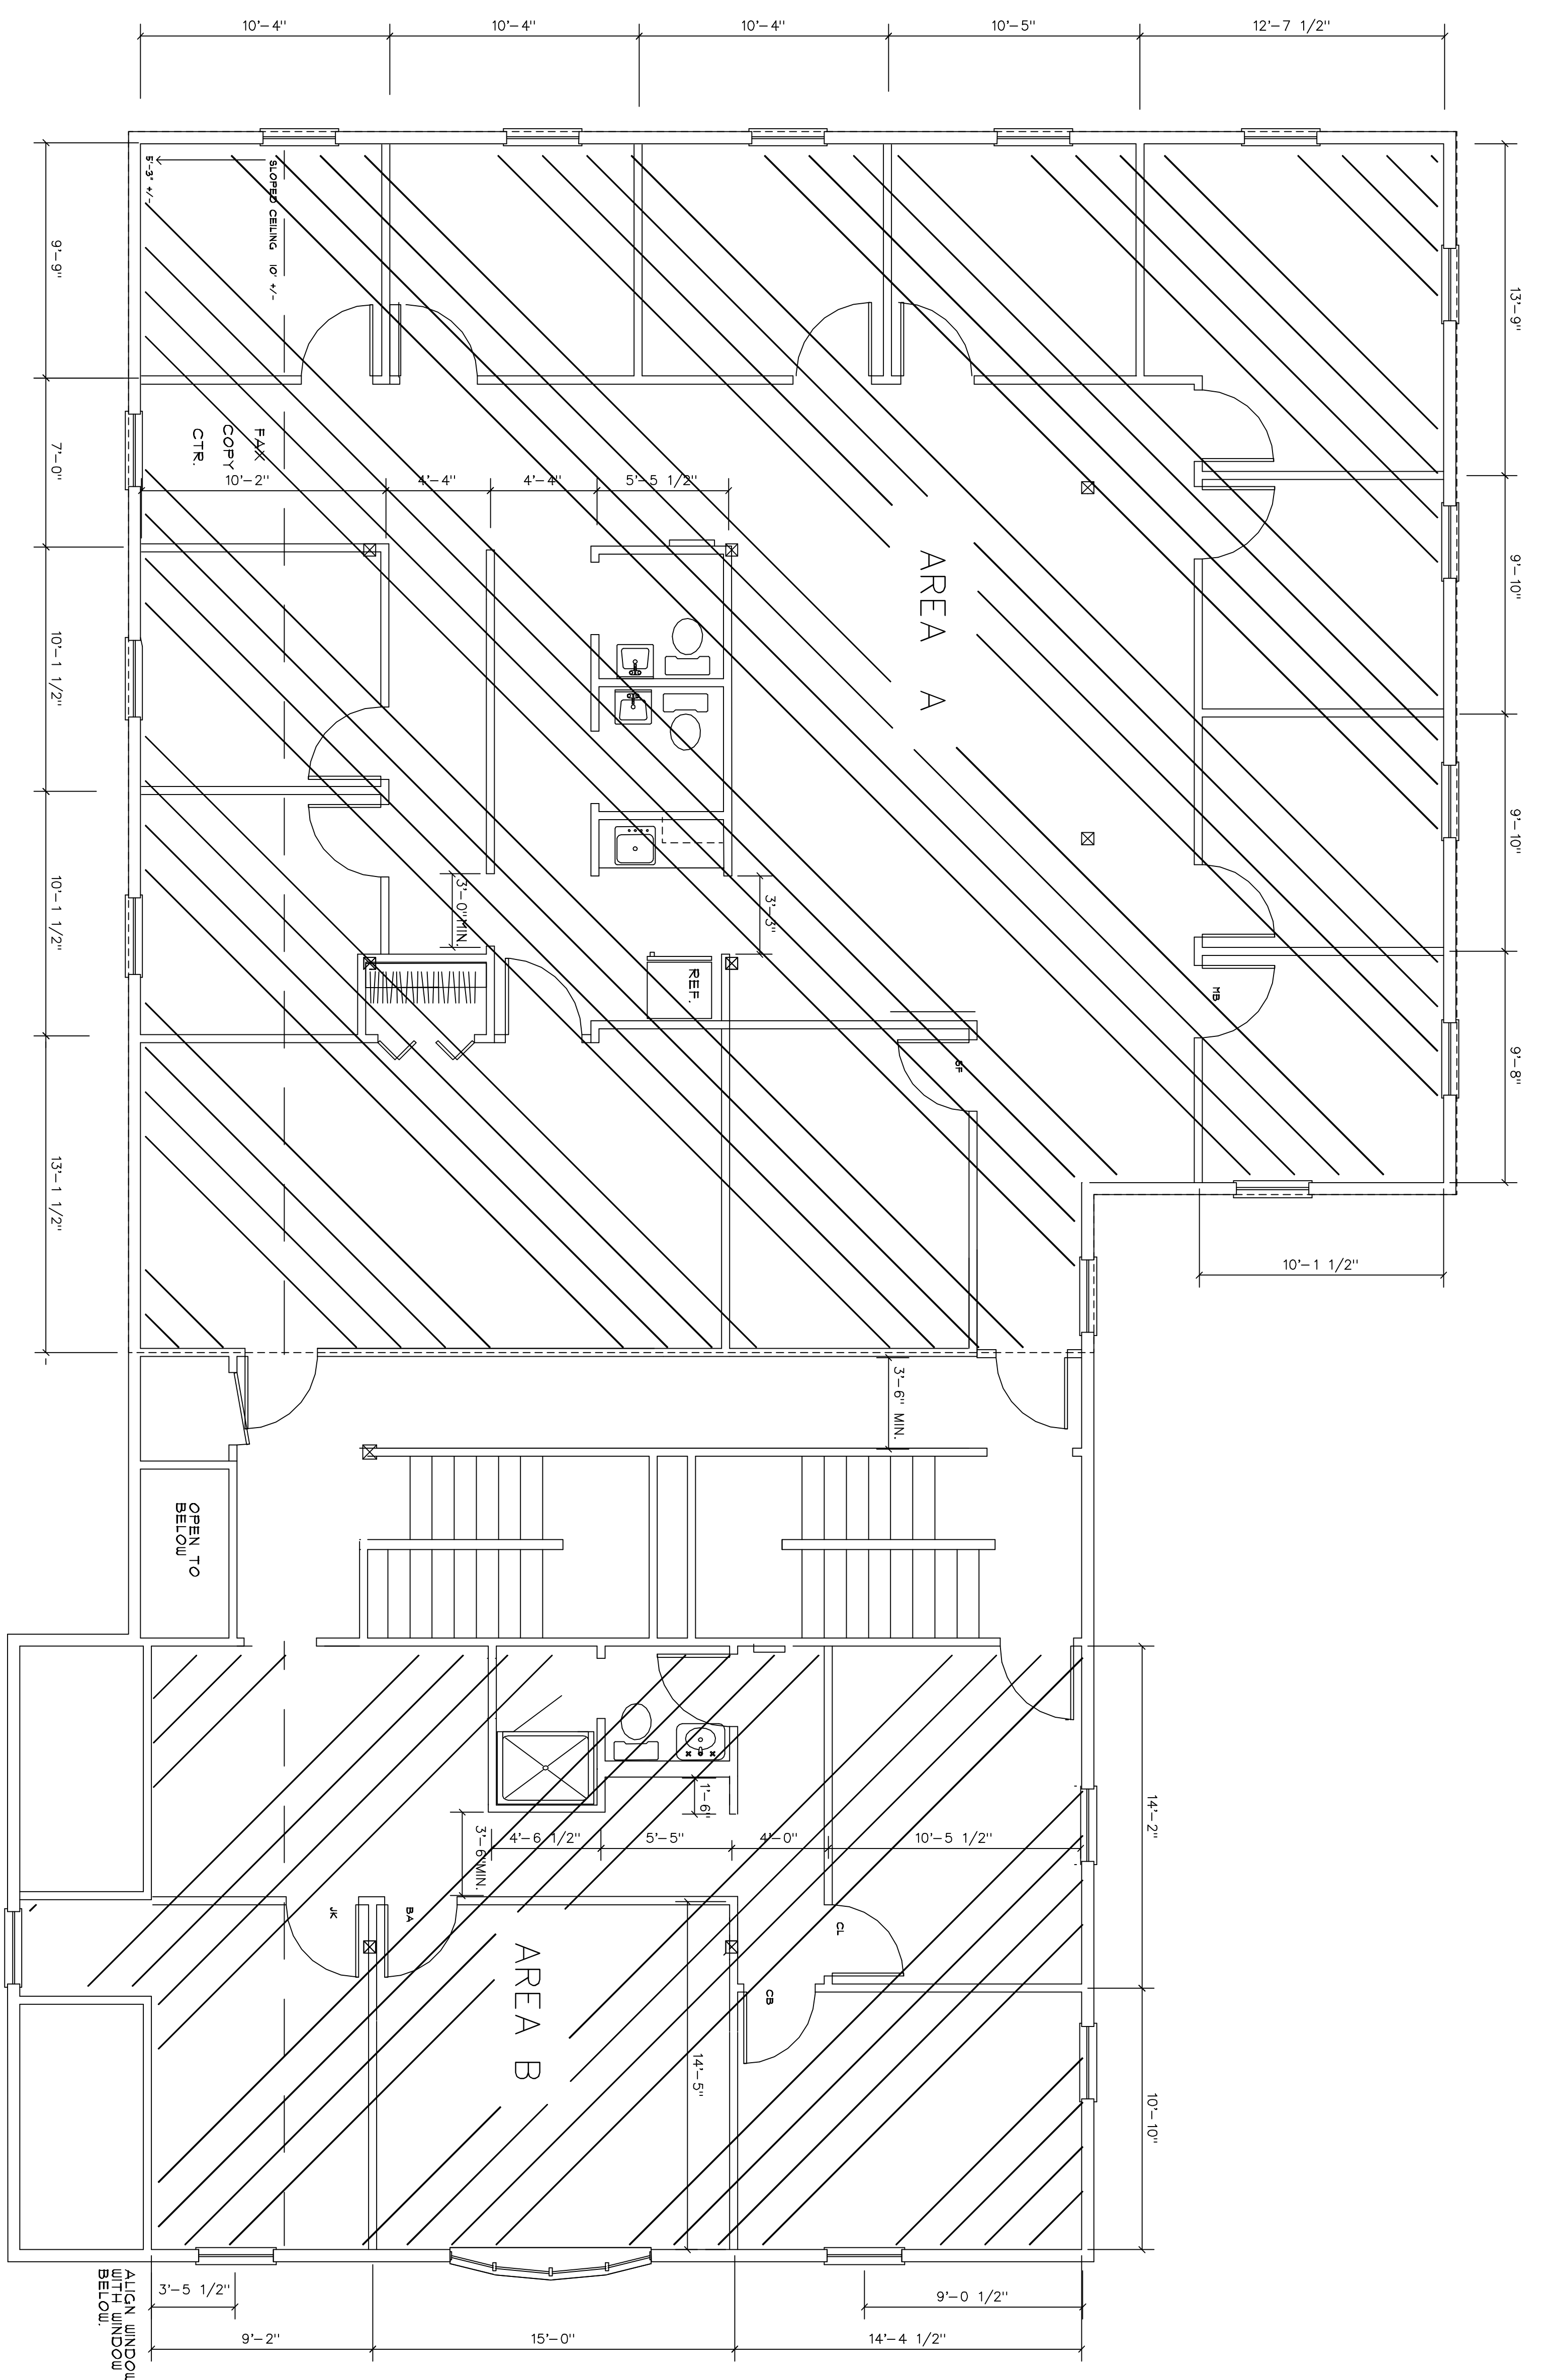

SCALE 1/4" = 1'-0"