


**TRACT 1**  
 5039 016  
 ZONED: BG  
 ZONED: PACEL#5039 016  
 (2092)

ONE STORY BRICK  
 BUILDING W/ BASEMENT  
 4,314 SQ.FT.  
 FTE=1058.84'  
 BFE=1048.39'

ONE STORY WOODEN  
 HOUSE W/ BASEMENT  
 2,453 SQ.FT.  
 FTE=1056.01'  
 BFE=1048.18'

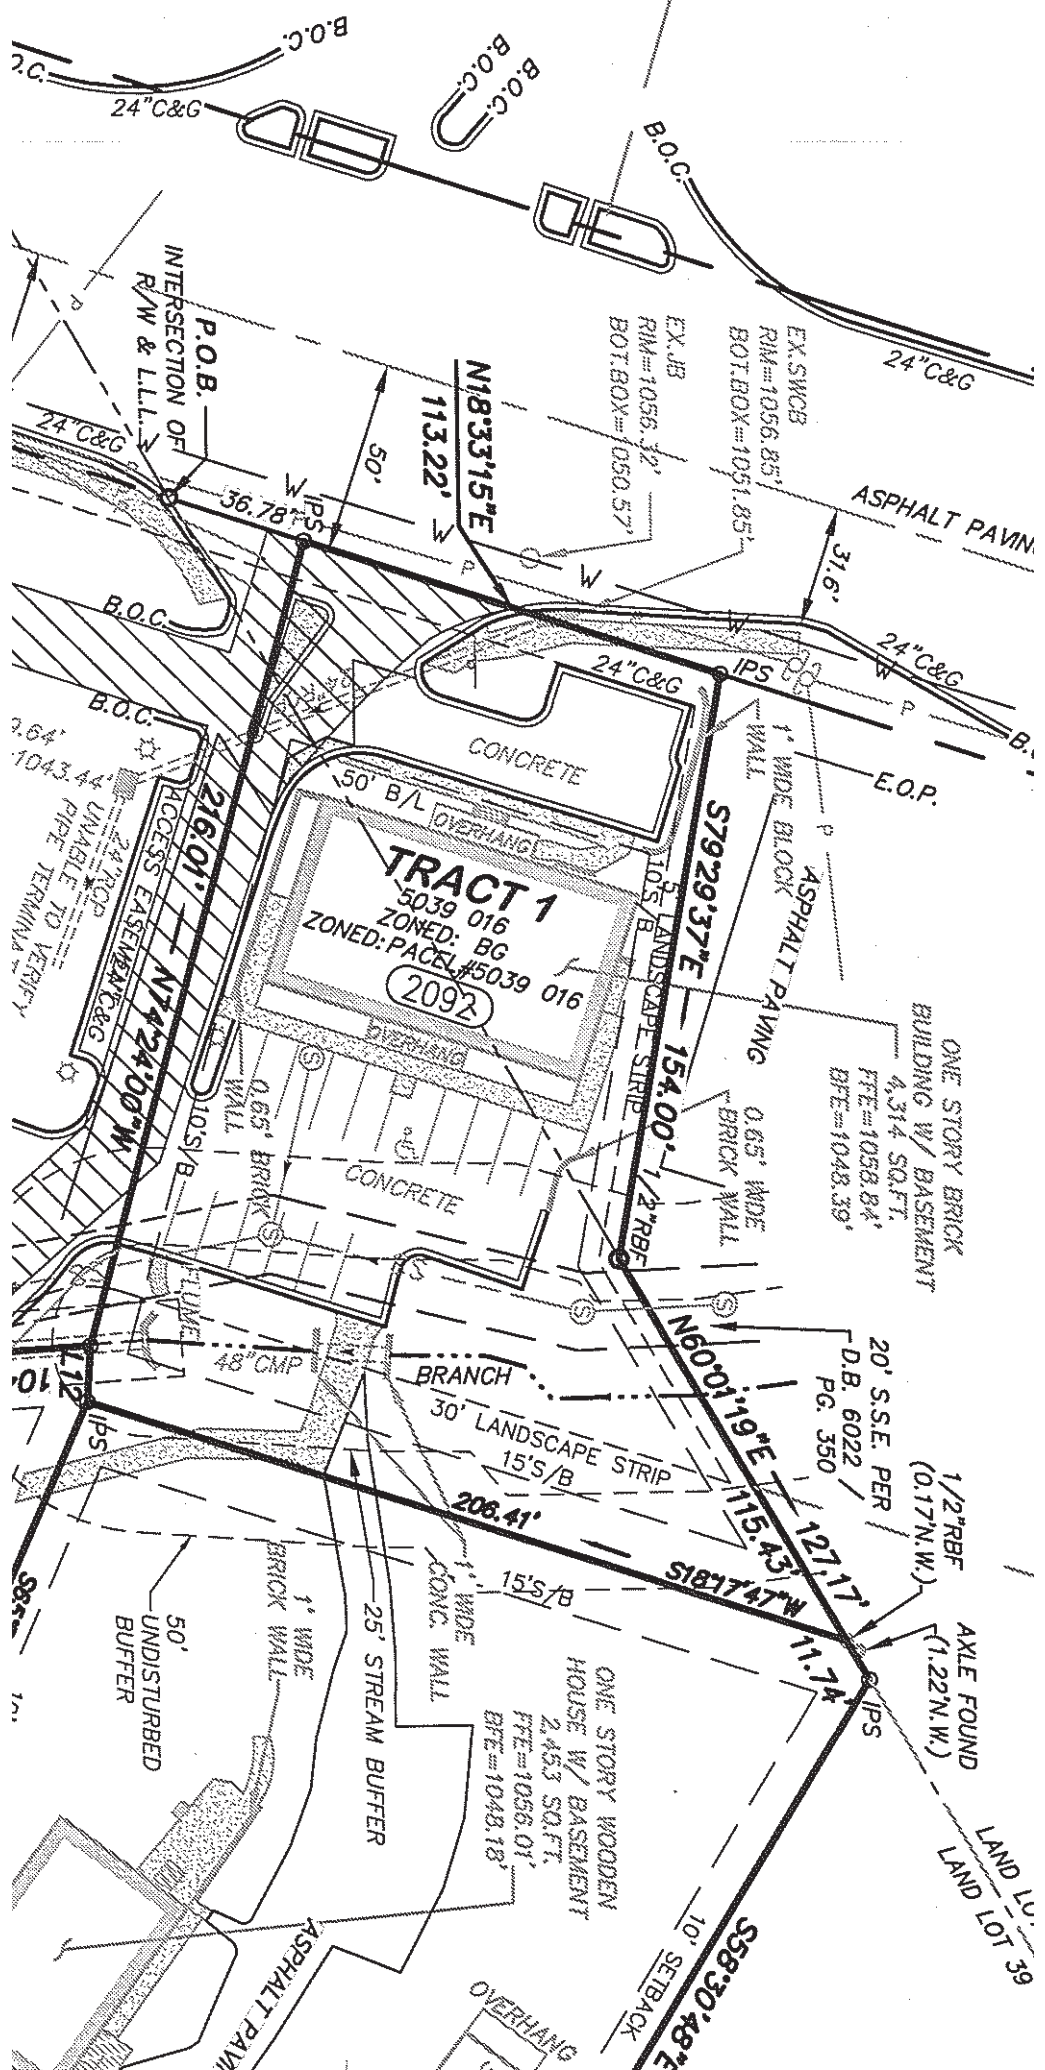

**TRACT 1**  
 5039 016  
 ZONED: BG  
 ZONED: PACEL#5039 016  
 (2092)

ONE STORY BRICK  
 BUILDING W/ BASEMENT  
 4,314 SQ.FT.  
 FTE=1058.84'  
 BFE=1048.39'

ONE STORY WOODEN  
 HOUSE W/ BASEMENT  
 2,453 SQ.FT.  
 FTE=1056.01'  
 BFE=1048.18'

