

We do heret
is recorded
and do here
Rebecca Mills
by G.S. Mills
Authorized Agt


Date Jan 1999
Address 218

Dogwood
Authorized Agt


Date Jan
Address 218

ORDERED TO RECORD
PAID \$25.50 INC. TAX
AT 12:30:08 m
20 DAY OF JAN 1999
DONALD W. BLEVINS
FAYETTE COUNTY CLERK
BY J.M. McVEY D.C.

CRUTCHER
PROPERTY CORNER
R/W MONUMENT FOUND
N:167520.83
E:1601434.79
N:167521.75
E:1601433.28

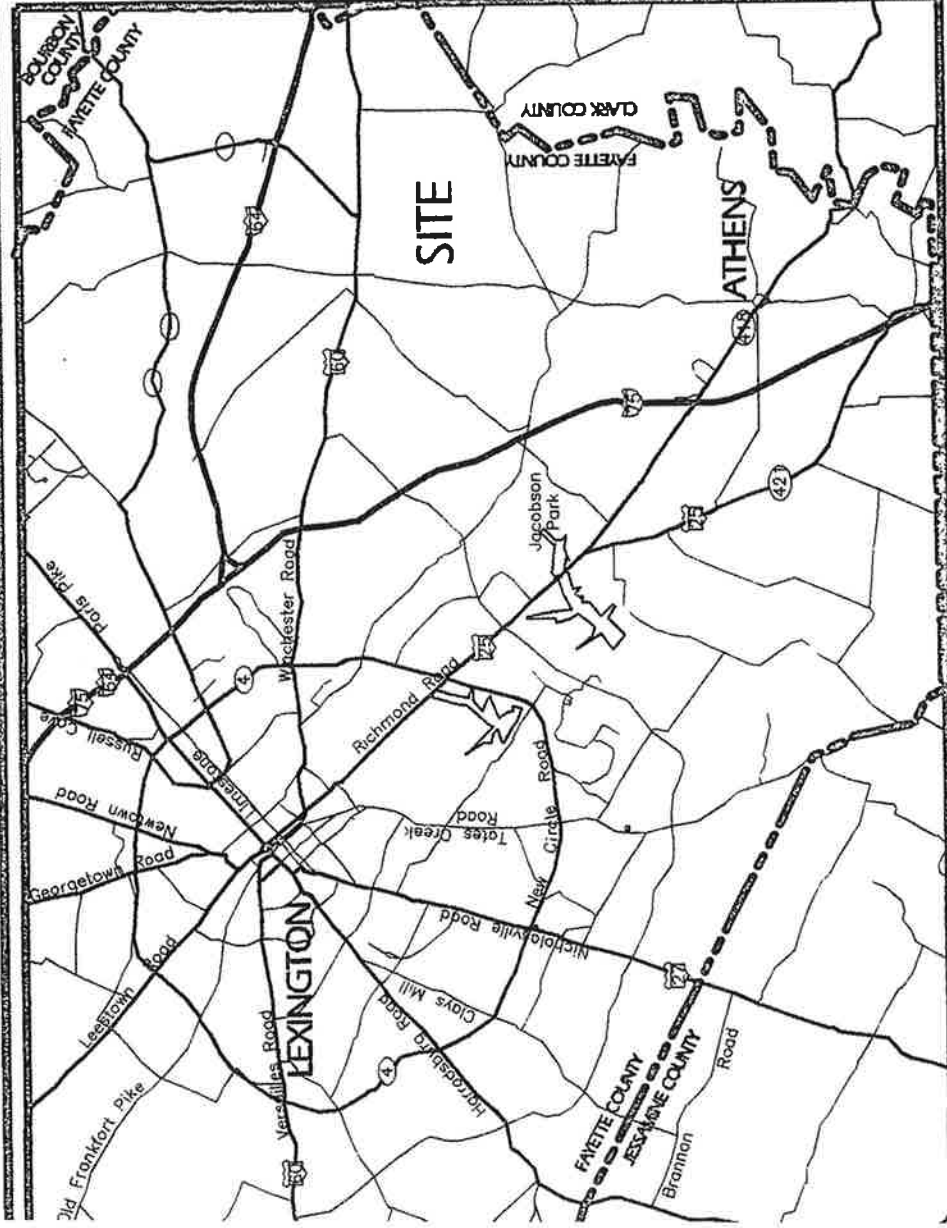

VICINITY MAP
(Not to Scale)

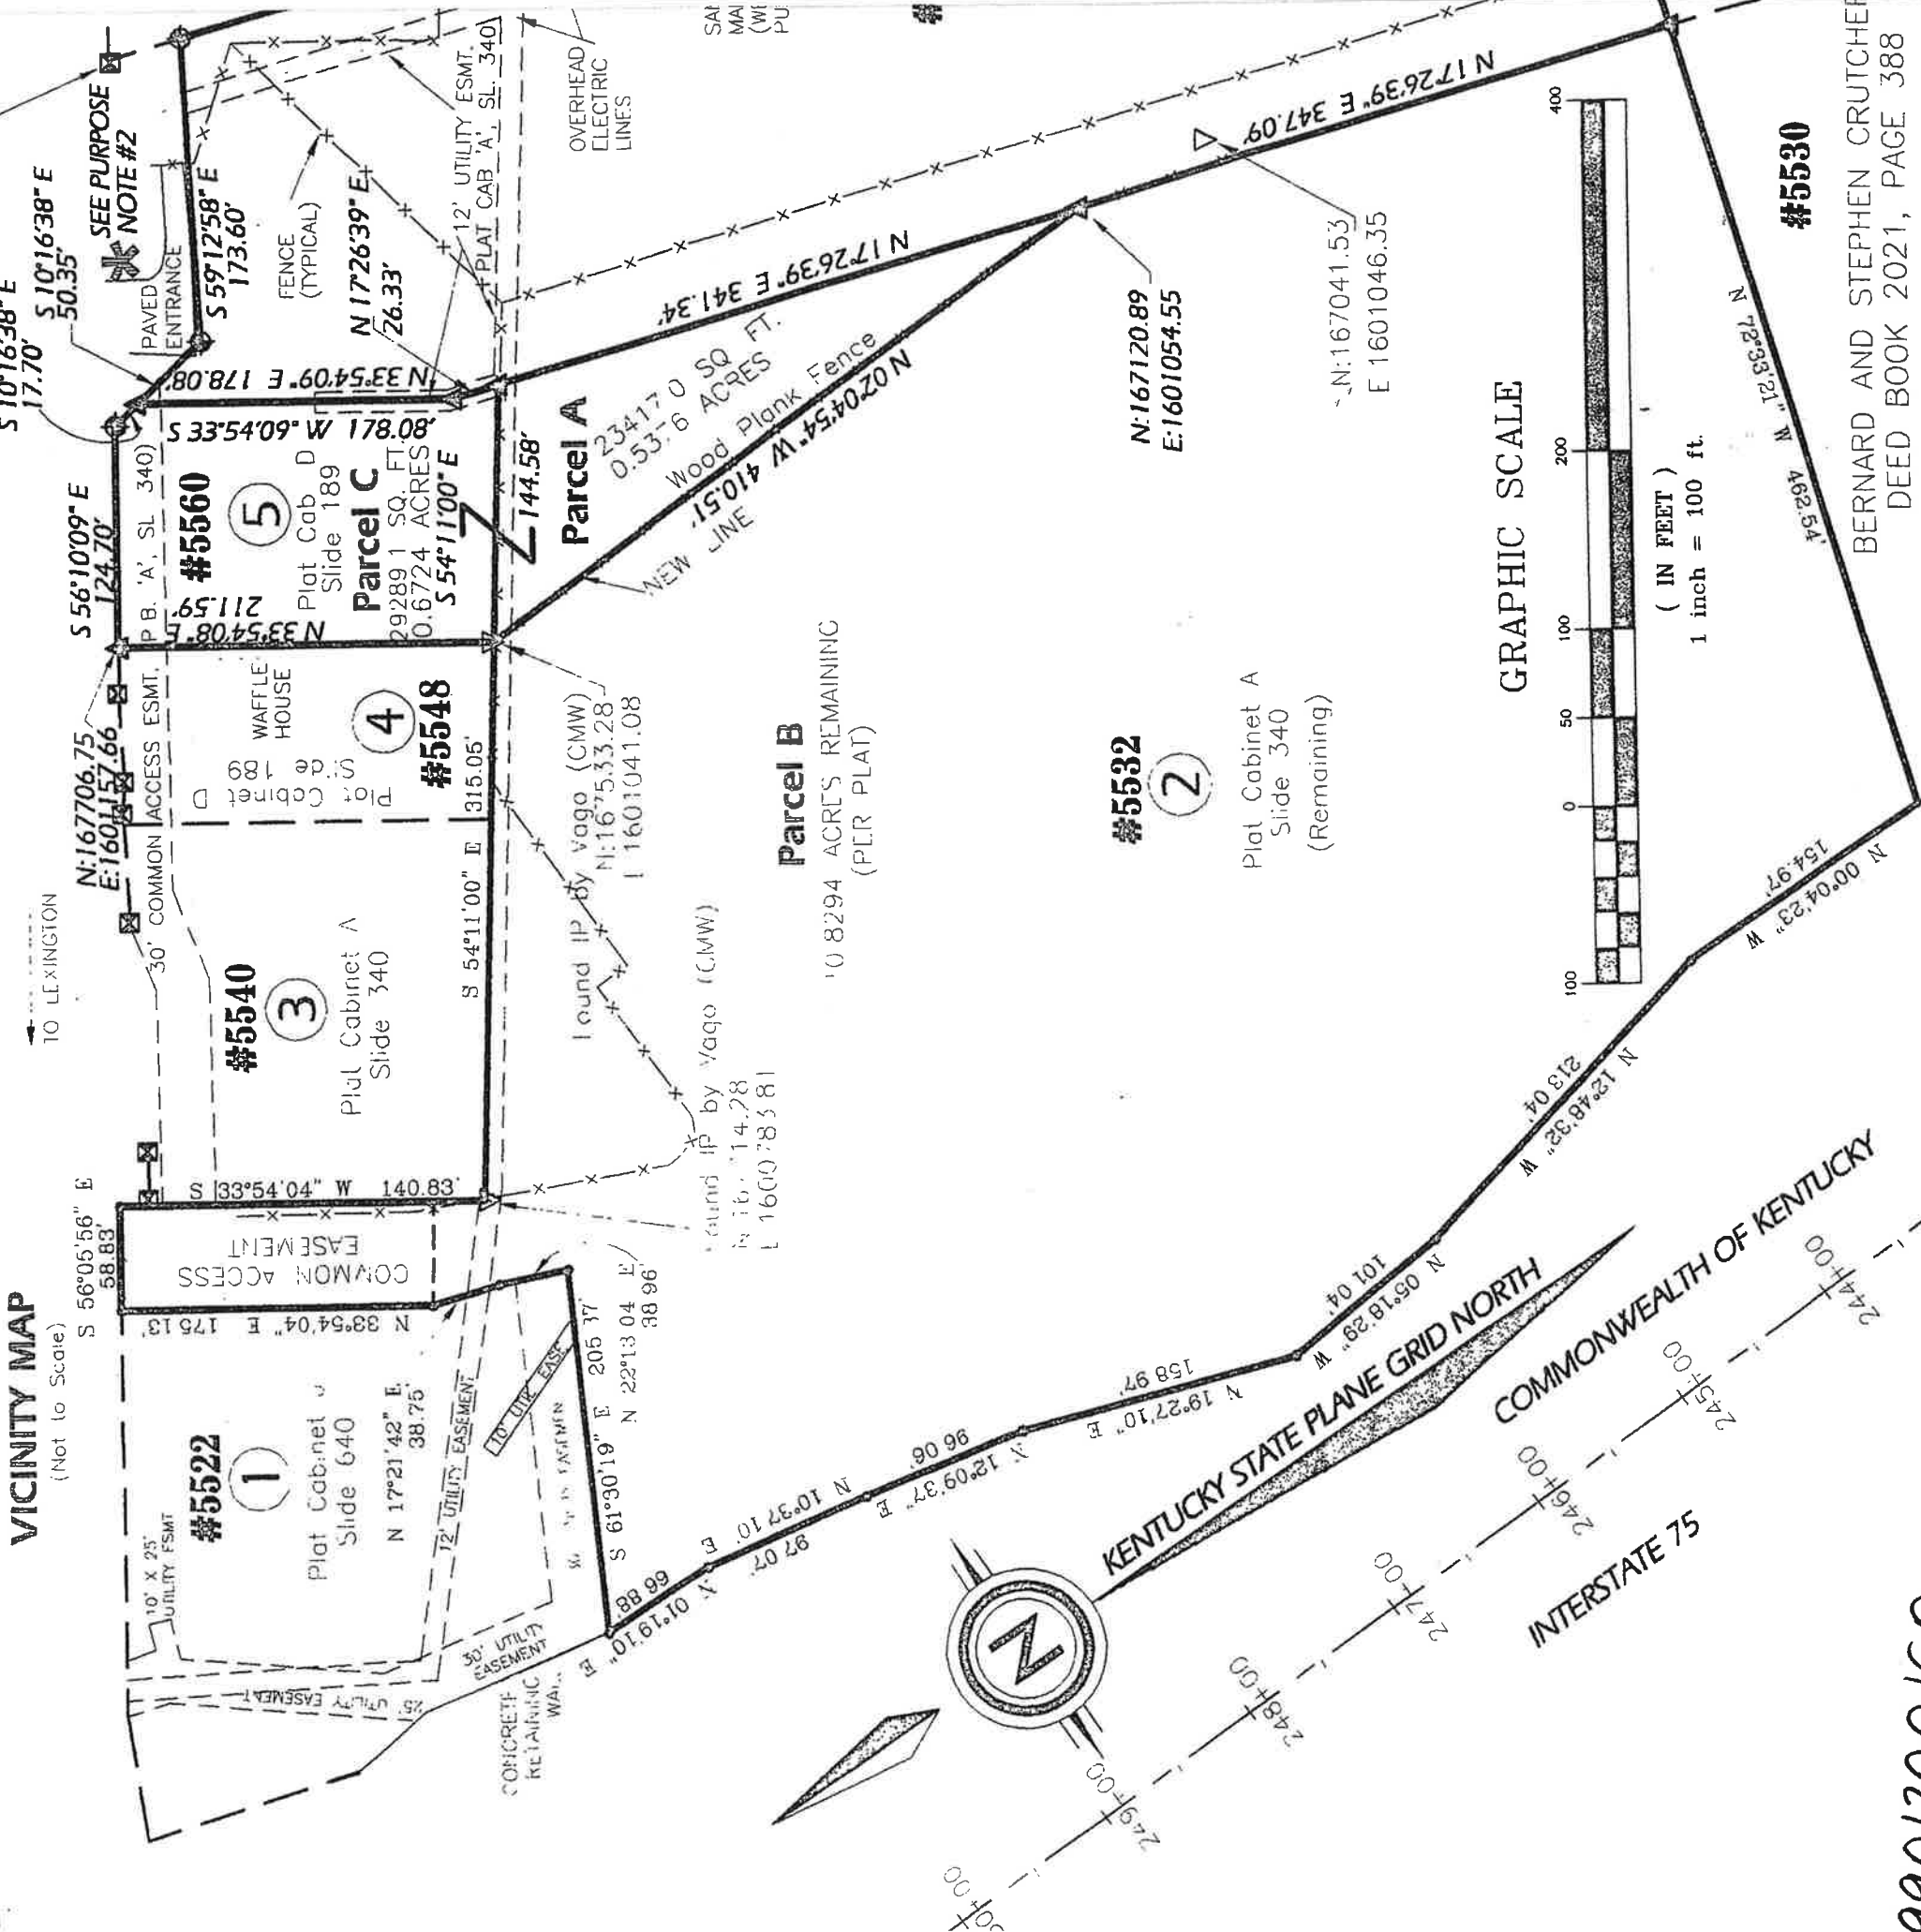

9901200160

BERNARD AND STEPHEN CRUTCHER
DEED BOOK 2021, PAGE 388