


LEGEND

- ==== DRY WALL
- ==== GLASS WINDOW
- CONC. CONCRETE
- COL. COLUMN
- SAN. SANITARY
- (CONC.) CONC. FLOOR
- (CPT) CARPET
- (HW) HARDWOOD
- (PCF) PAINTED CONCRETE FLOOR
- (VCT) VINYL COMPOSITION TILE

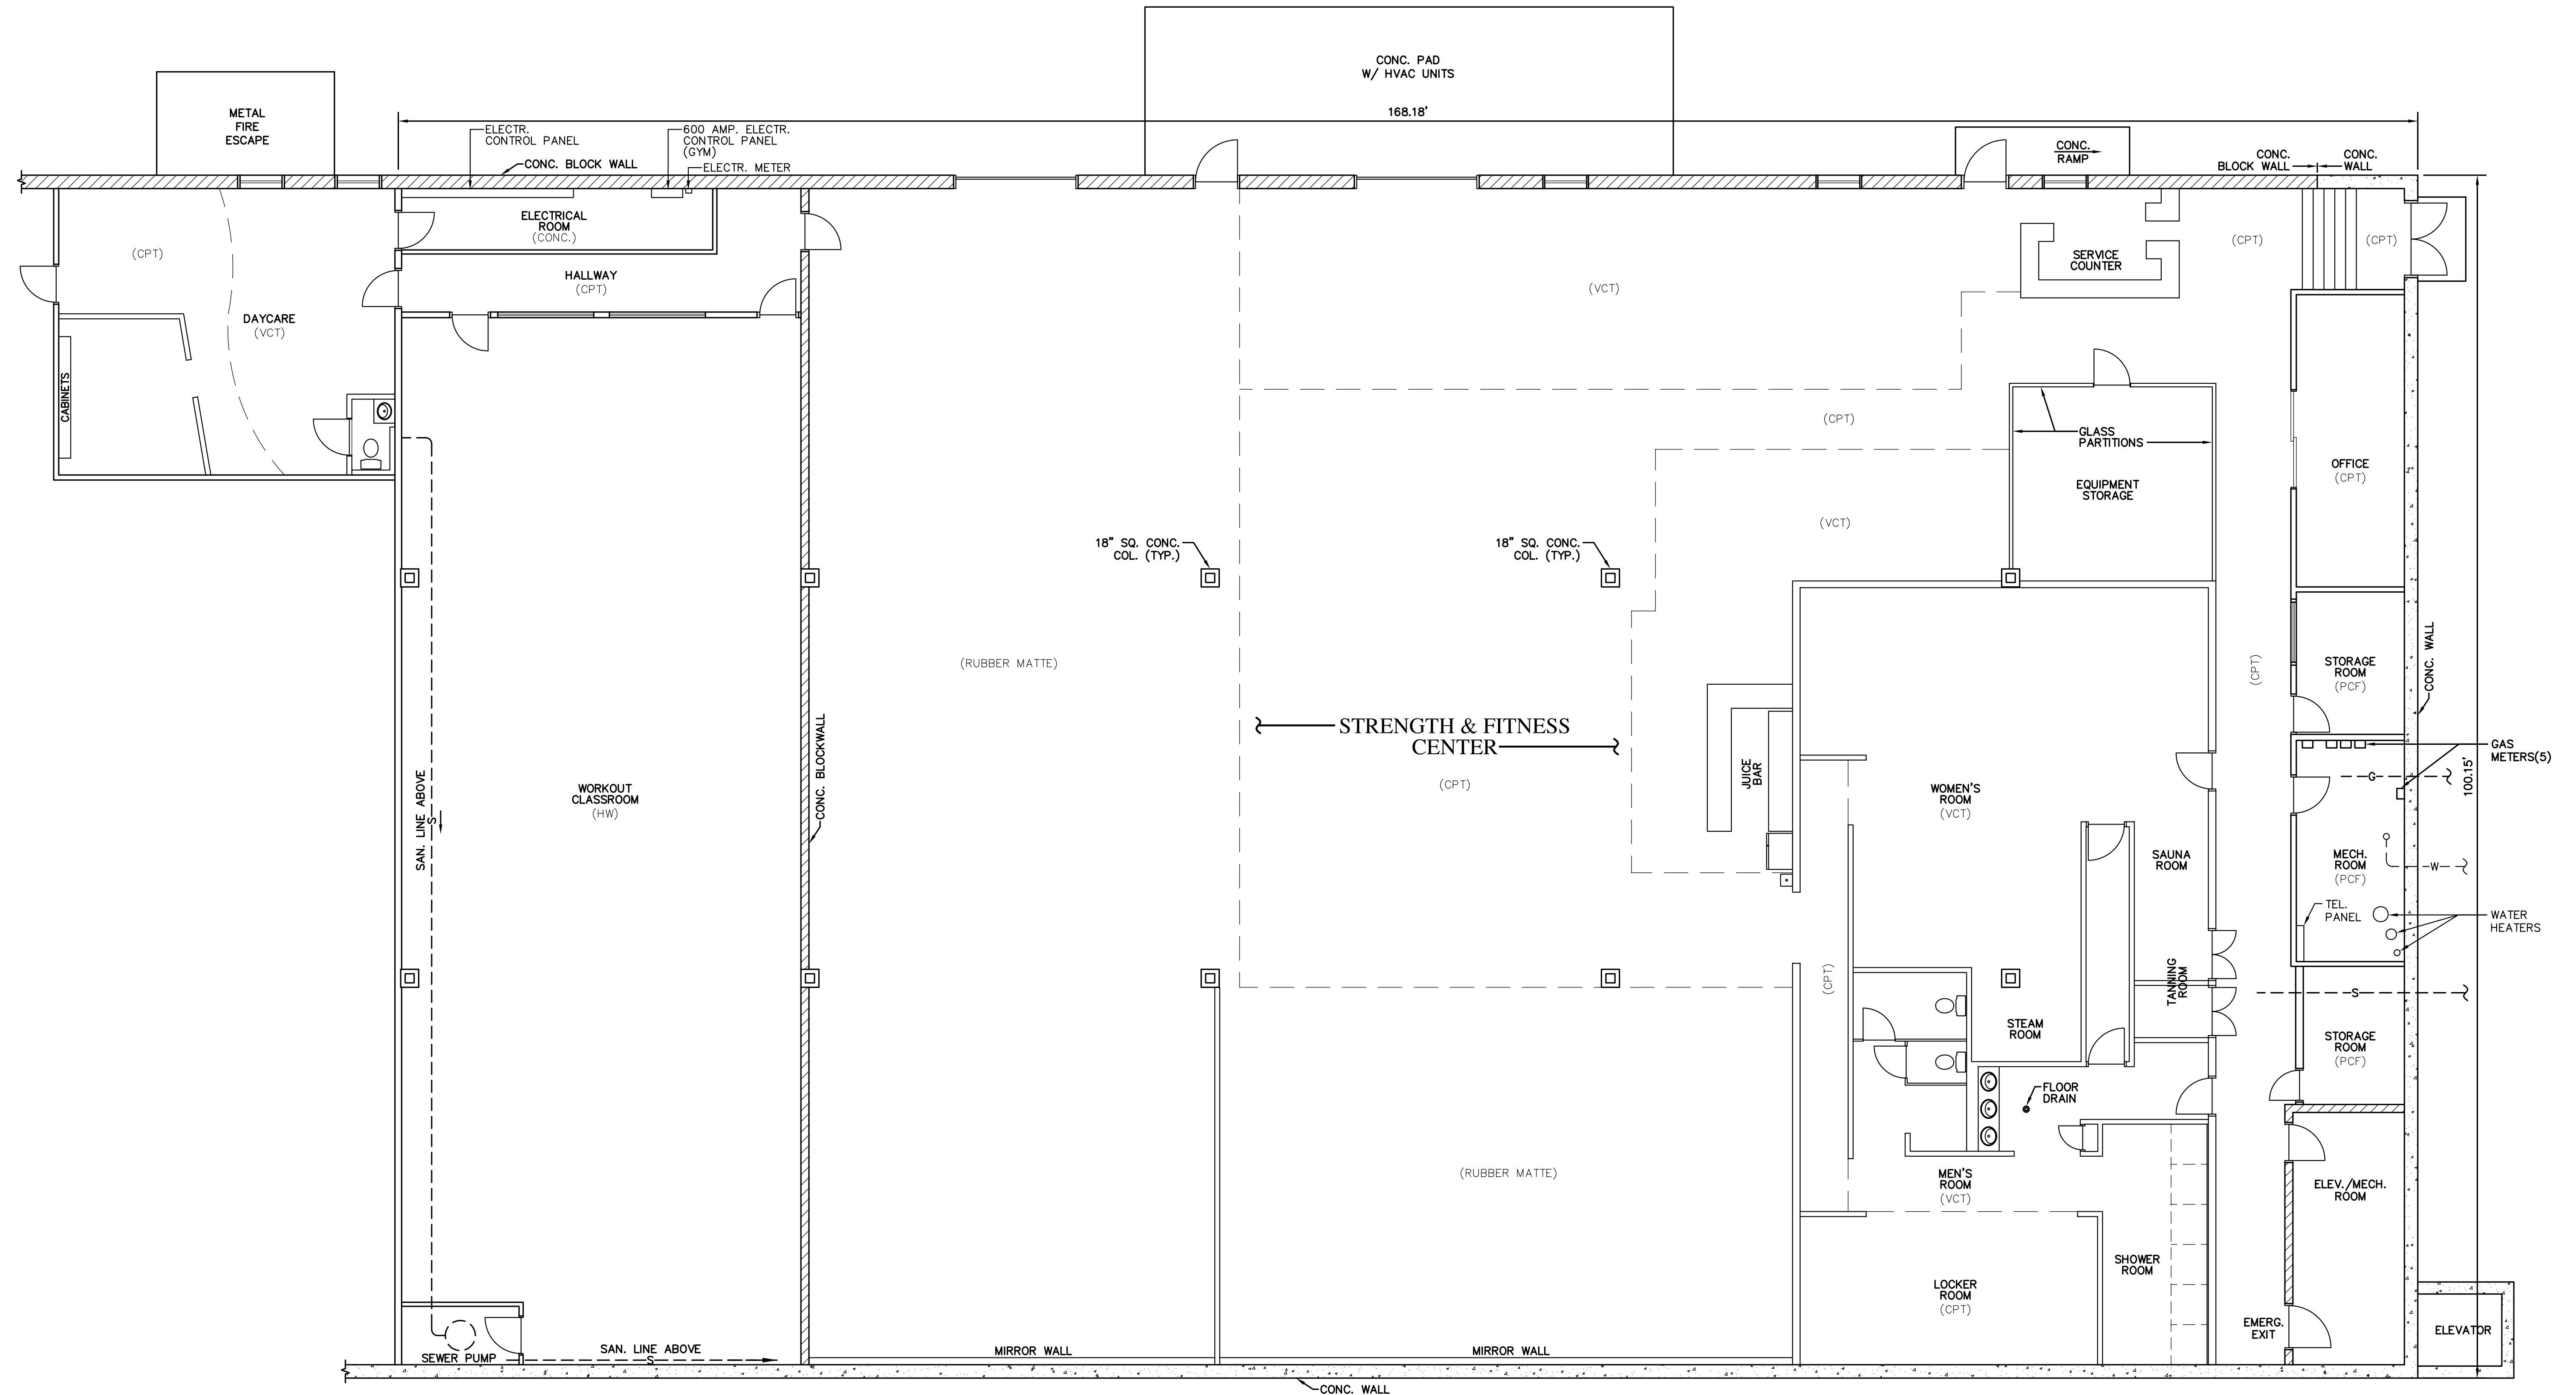

PARTIAL BASEMENT FLOOR PLAN