

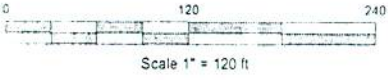


BEARINGS ARE
THE NUMBER OF
QUARTERS OF
AS BEARING ±

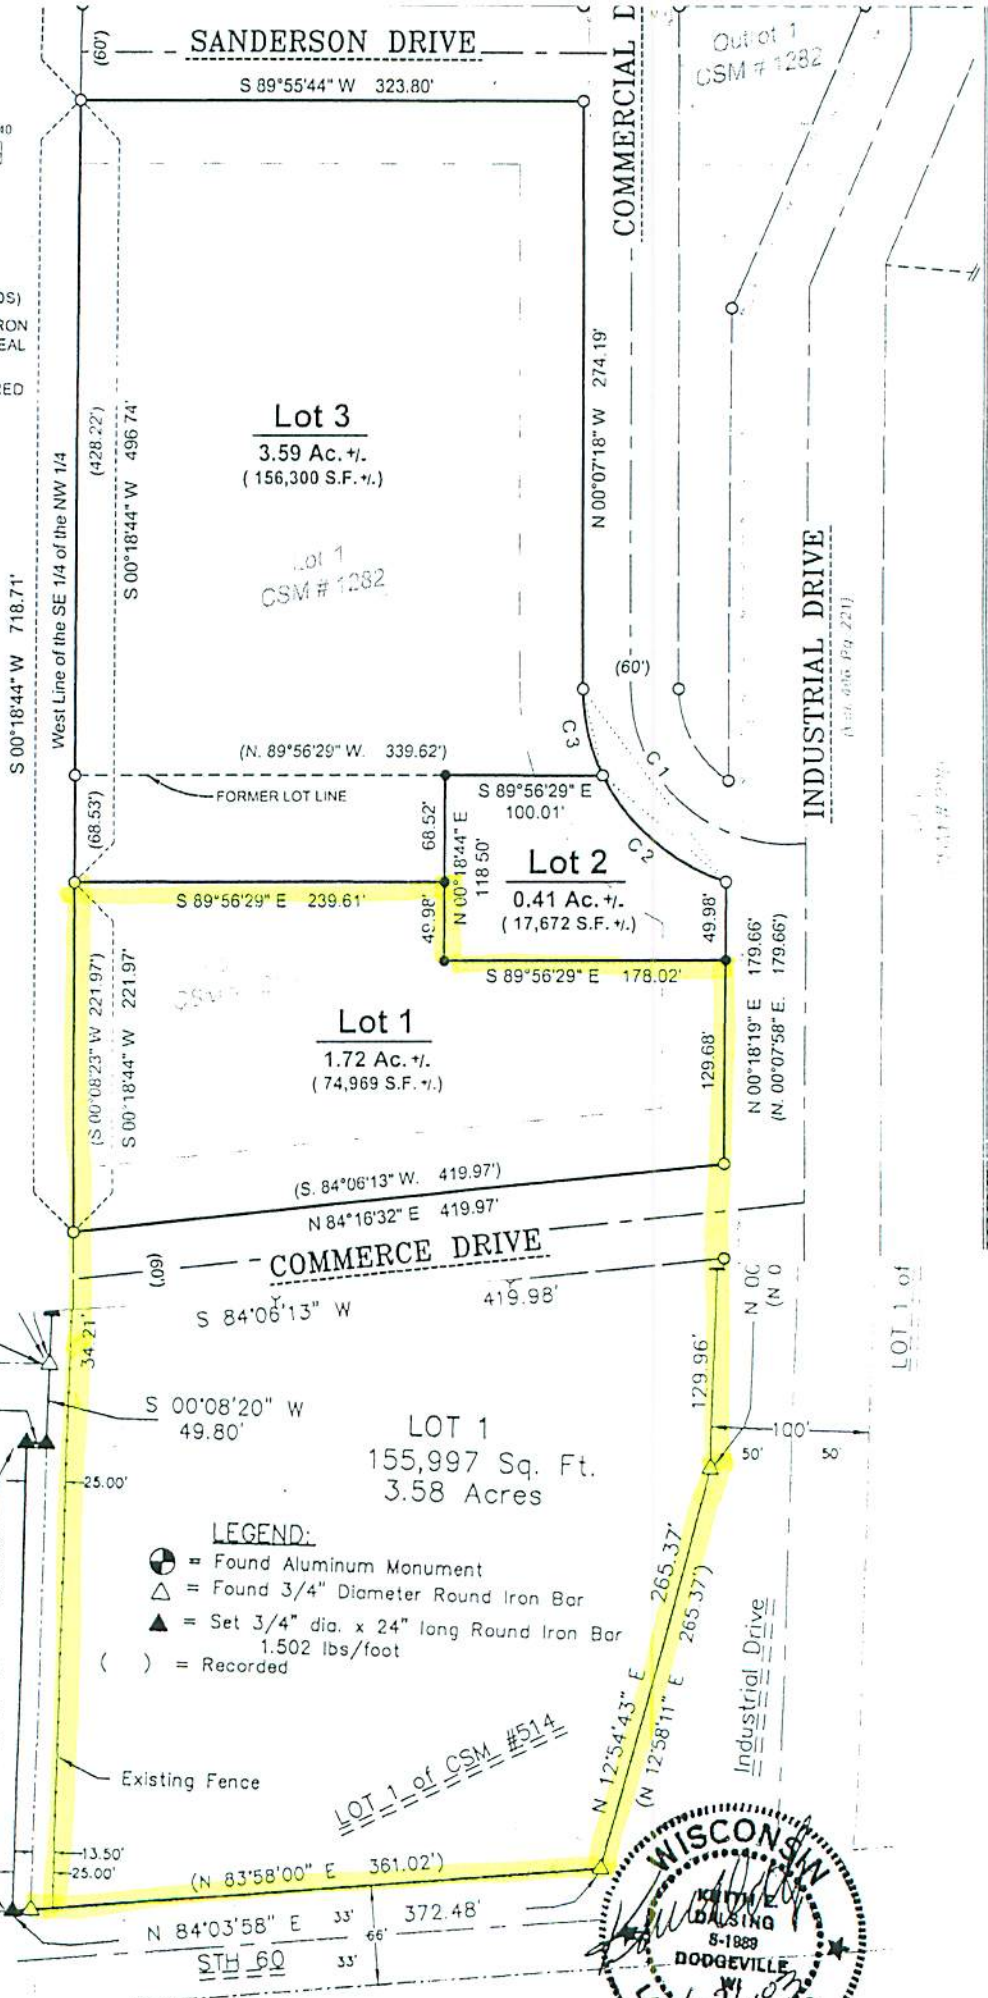

LEGEND

- FOUND PUBLIC LAND CORNER MONUMENT (SEE COUNTY RECORDS)
- DENOTES 3/4" x 24" SOLID ROUND IRON ROD WEIGHING 1.502 LBS PER LINEAL FOOT SET
- DENOTES 3/4" IRON ROD, RECOVERED
- () WHEN DIFFERENT RECORDED BEARINGS AND DISTANCES ARE SHOWN IN PARENTHESES
- BUILDING SETBACK LINE (40 FEET FROM RIGHT-OF-WAY)
- UNDERGROUND UTILITY

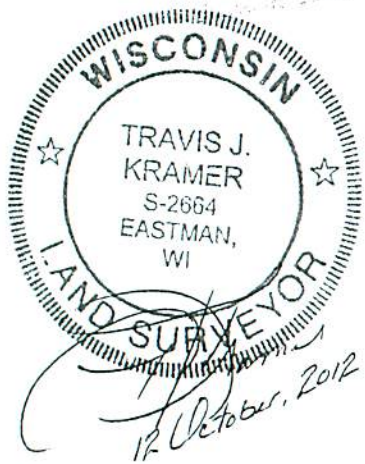

- LEGEND:**
- ⊙ = Found Aluminum Monument
 - △ = Found 3/4" Diameter Round Iron Bar
 - ▲ = Set 3/4" dia. x 24" long Round Iron Bar 1.502 lbs/foot
 - () = Recorded



Doc No 2871023

DOC#

LOT 1 of