

**OCCUPANT LOAD**

**EXIT CAPACITY**

UNIT OF EXIT WIDTH

- 22" - >34" = 1.0 UNIT
- 34" - >46" = 1.5 UNITS
- 46" - >58" = 2.0 UNITS
- 58" - >70" = 2.5 UNITS
- 70" - >82" = 3.0 UNITS
- 82" - >94" = 3.5 UNITS
- 94" - >106" = 4.0 UNITS
- 106" - >118" = 4.5 UNITS
- 118" - >130" = 5.0 UNITS
- 130" - >142" = 5.5 UNITS

OCCUPANTS PER UNIT OF EXIT WIDTH

- STAIRS: 40/60 OCCUPANTS/UNIT
- DOORS: 90 OCCUPANTS/UNIT


**PLUMBING FIXTURE COUNT**

"ASSEMBLY"

	MEN	WOMEN
WC		
UR		
LAV		
DF		
JC		

"WORSHIP"

	MEN	WOMEN
WC		
UR		
LAV		
DF		
JC		

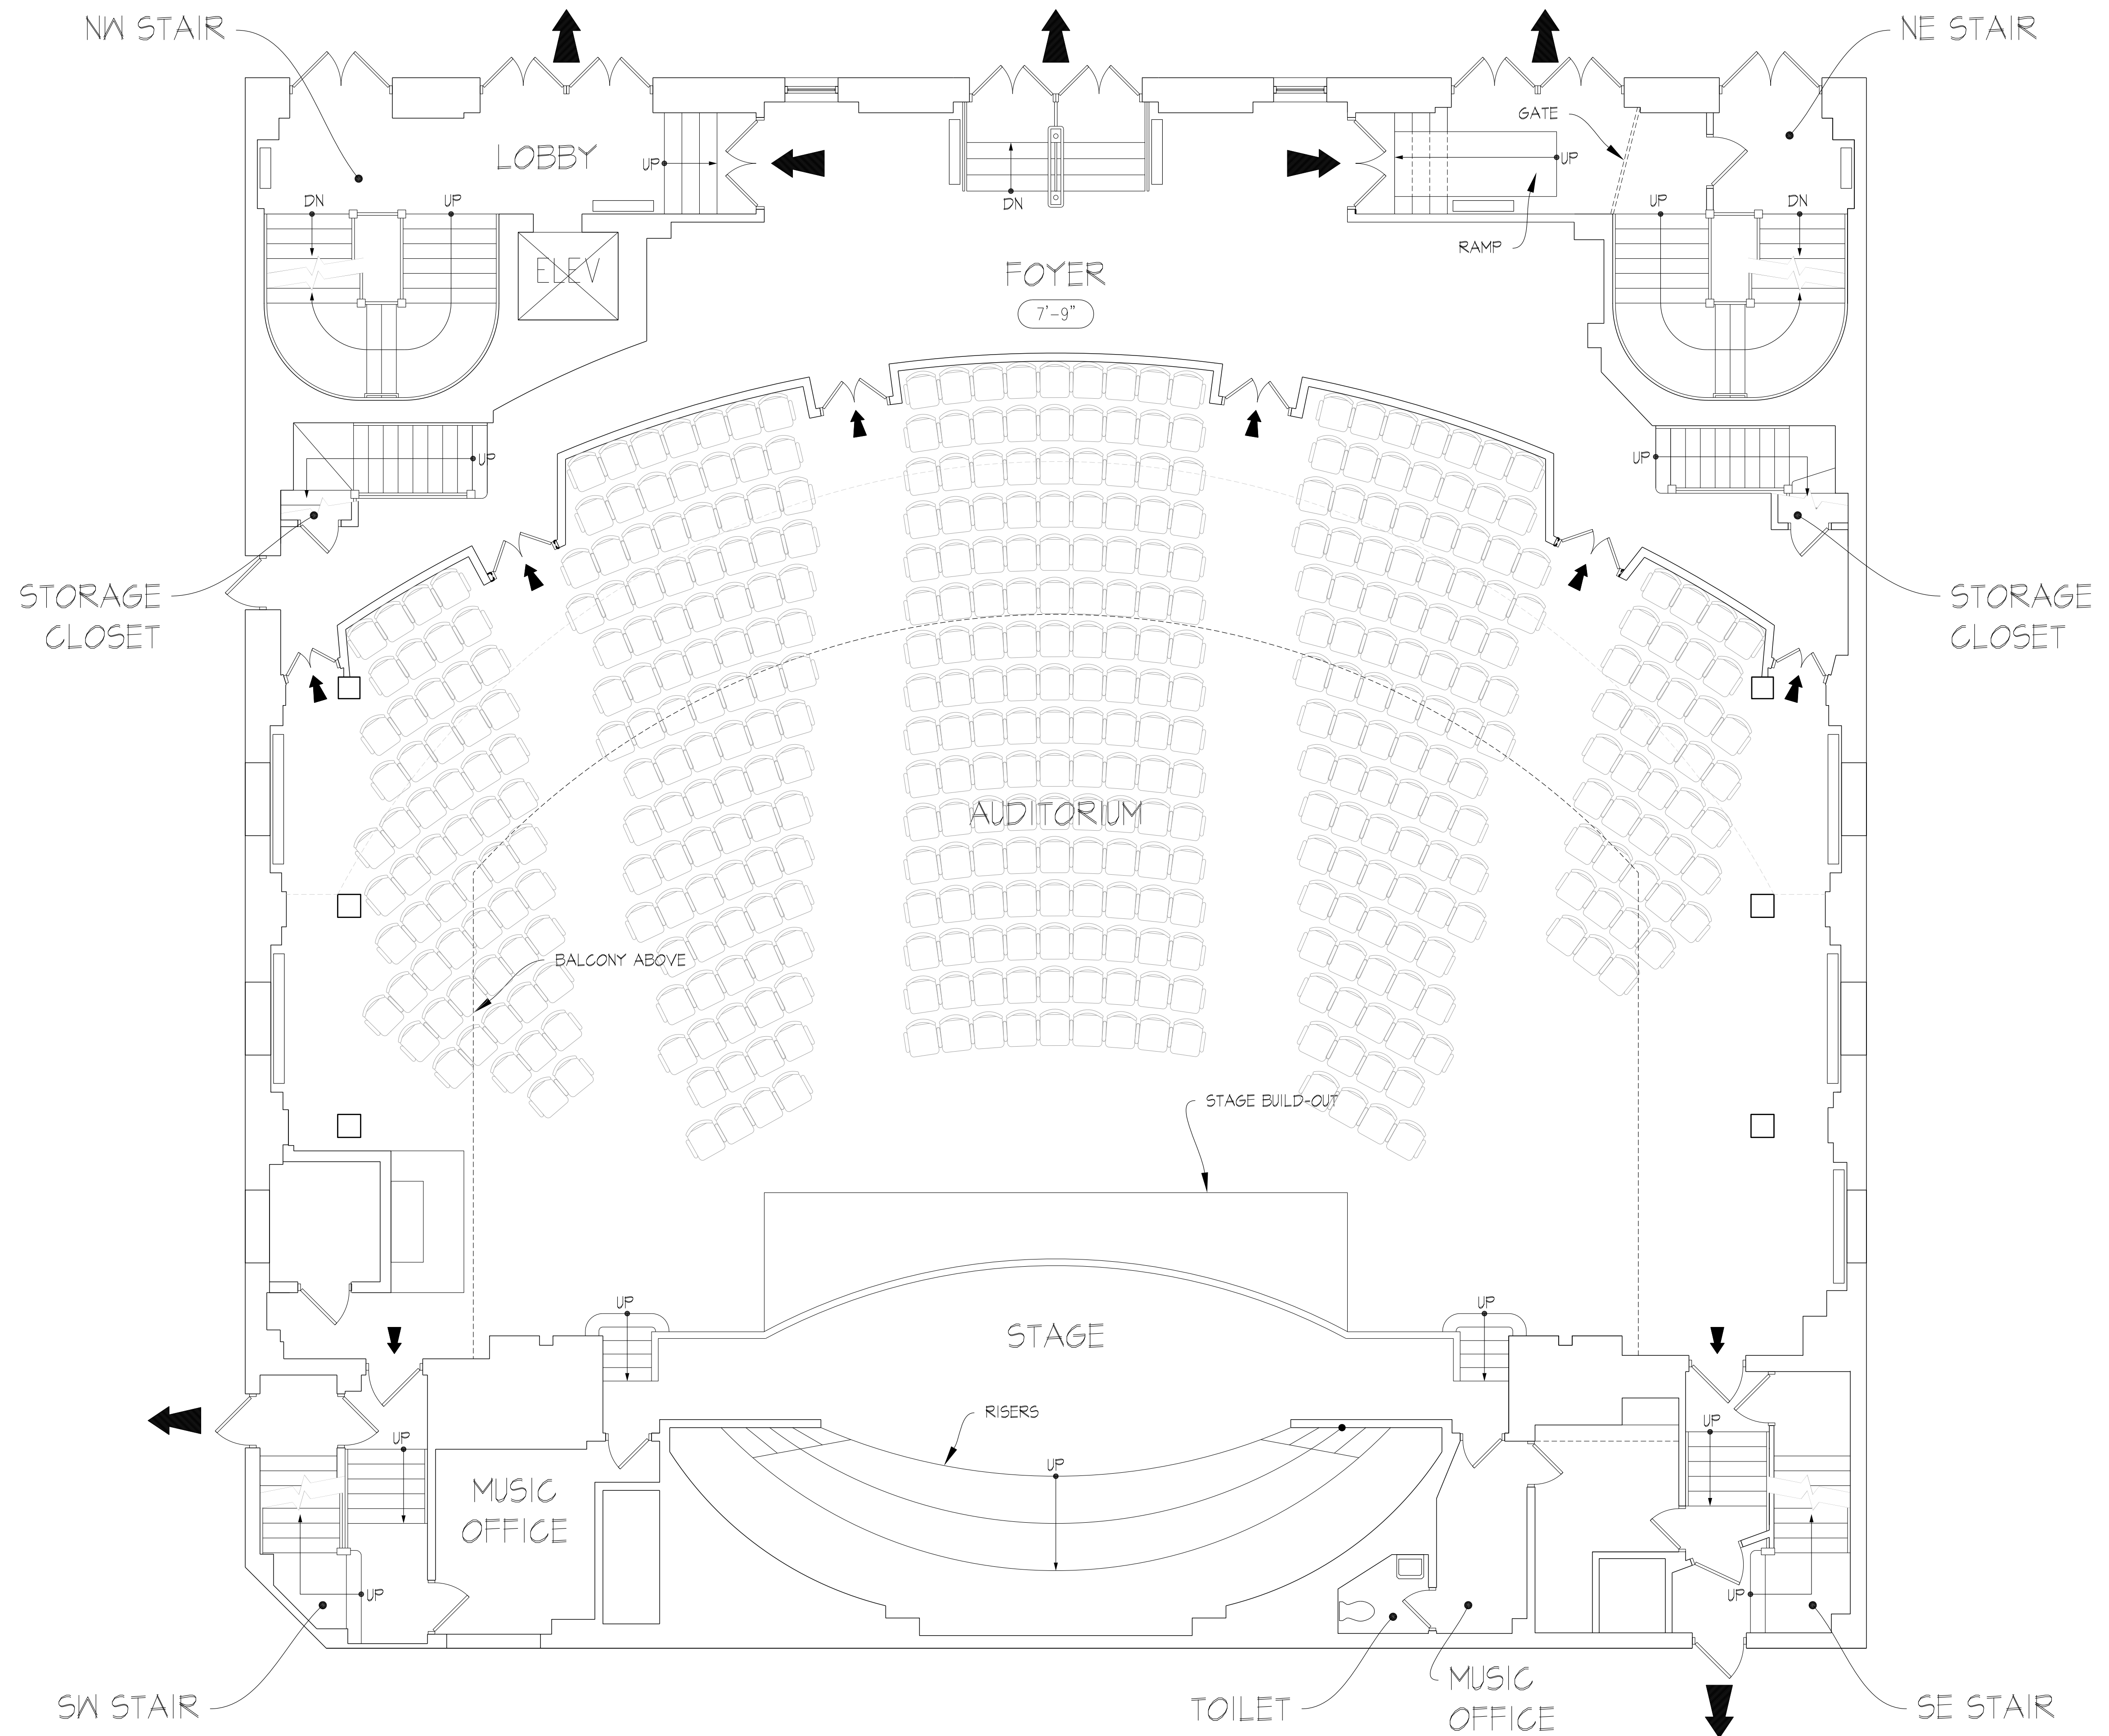

**1ST FLOOR EXISTING FLOOR PLAN**

